




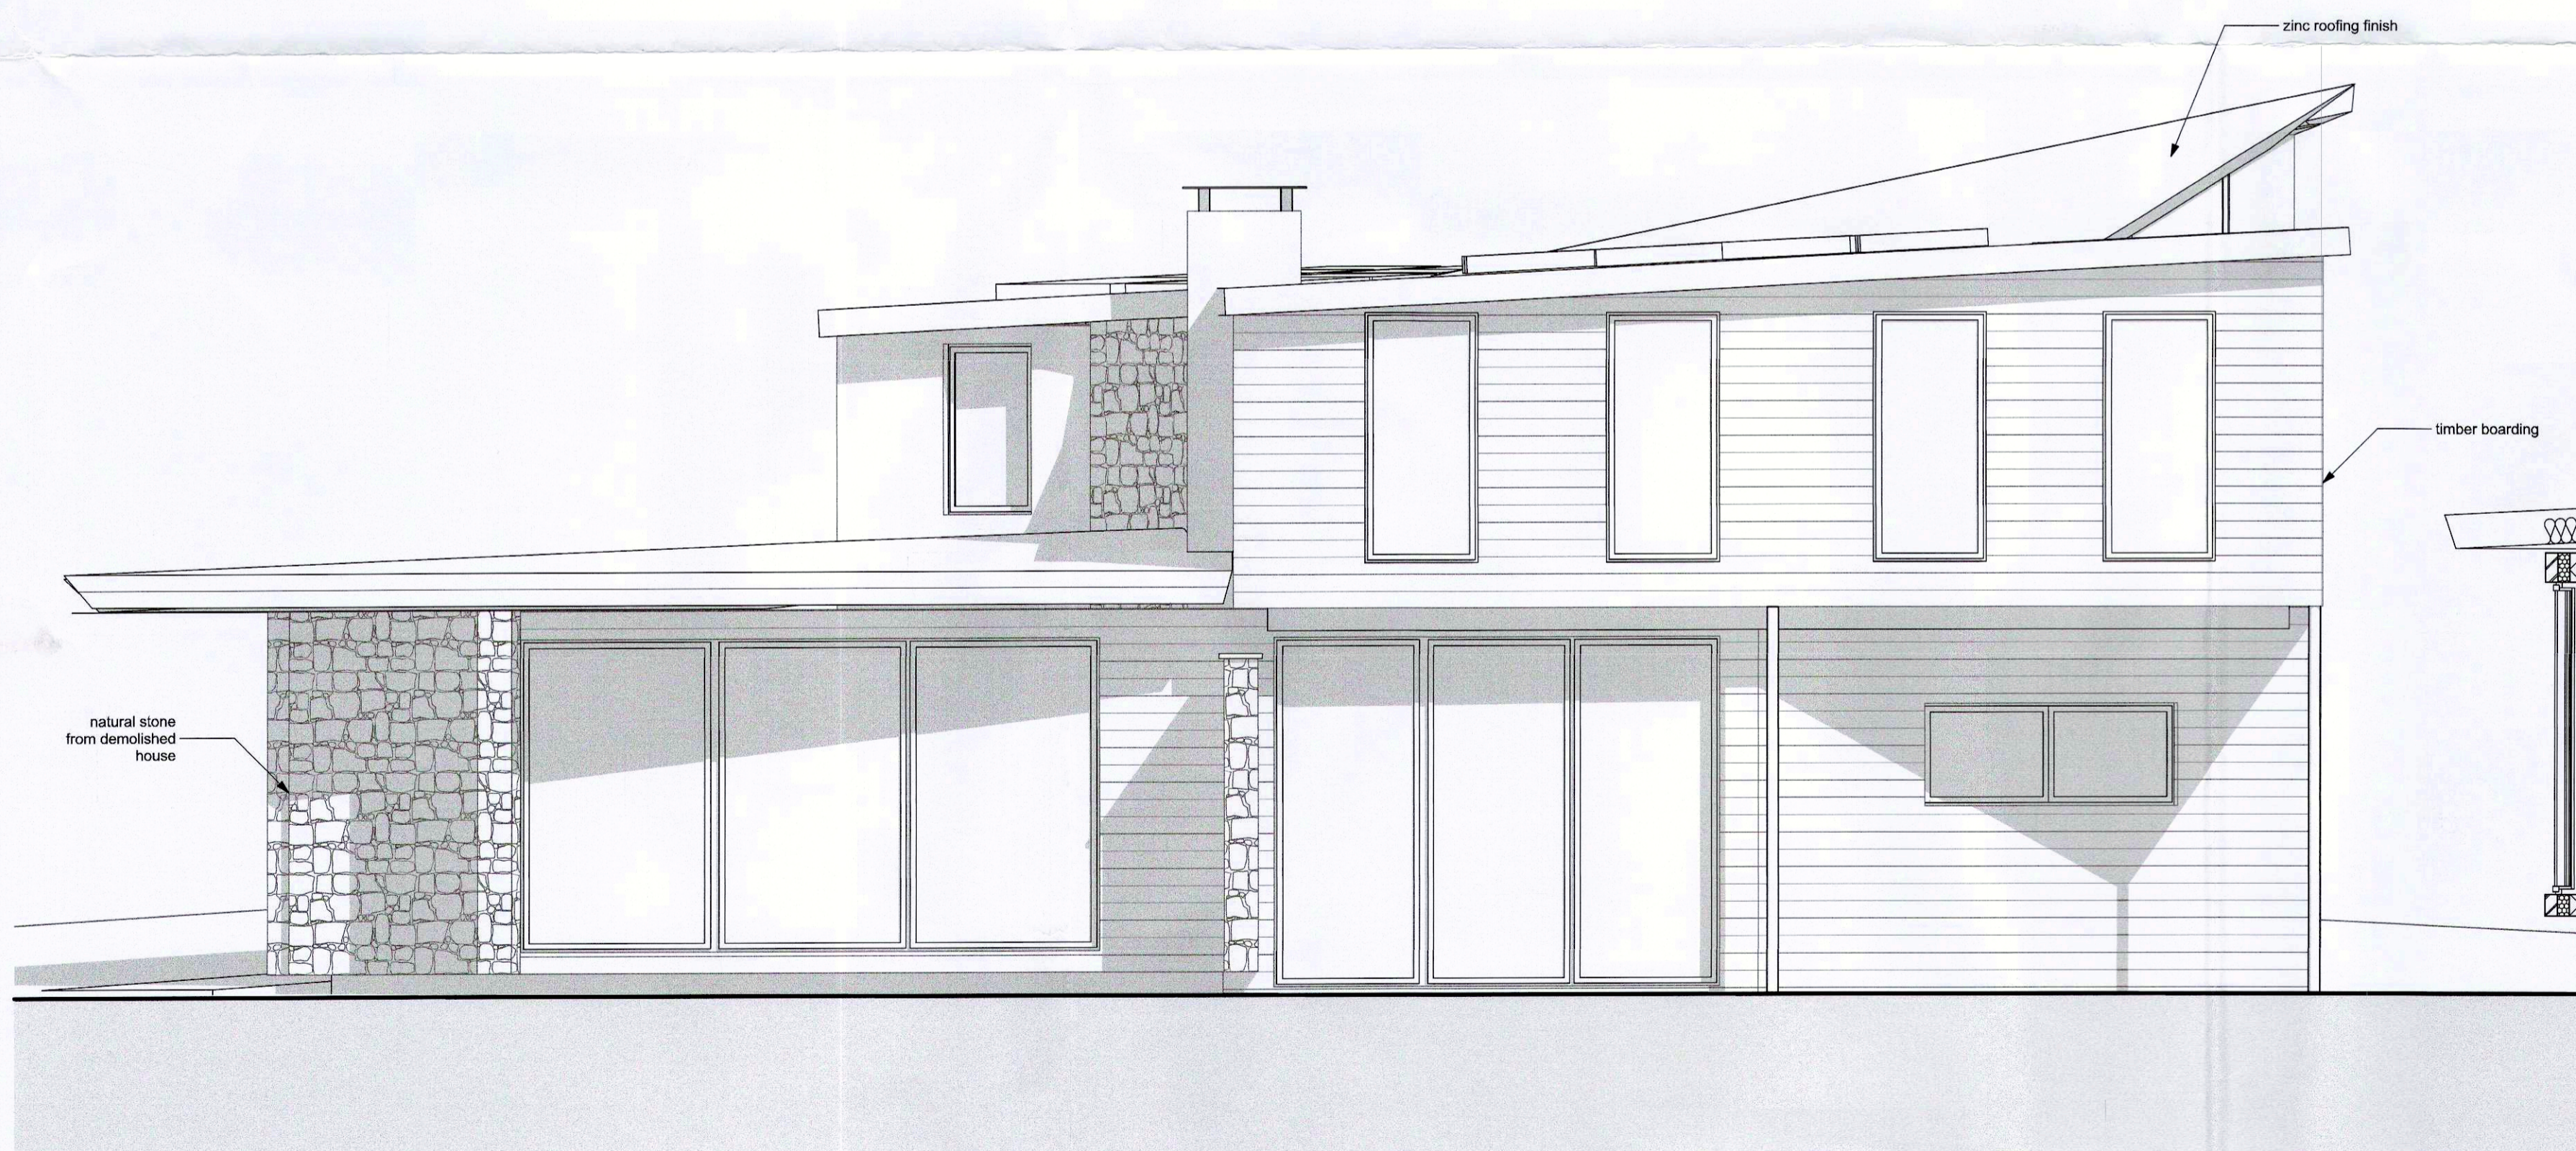

Elevation (1)

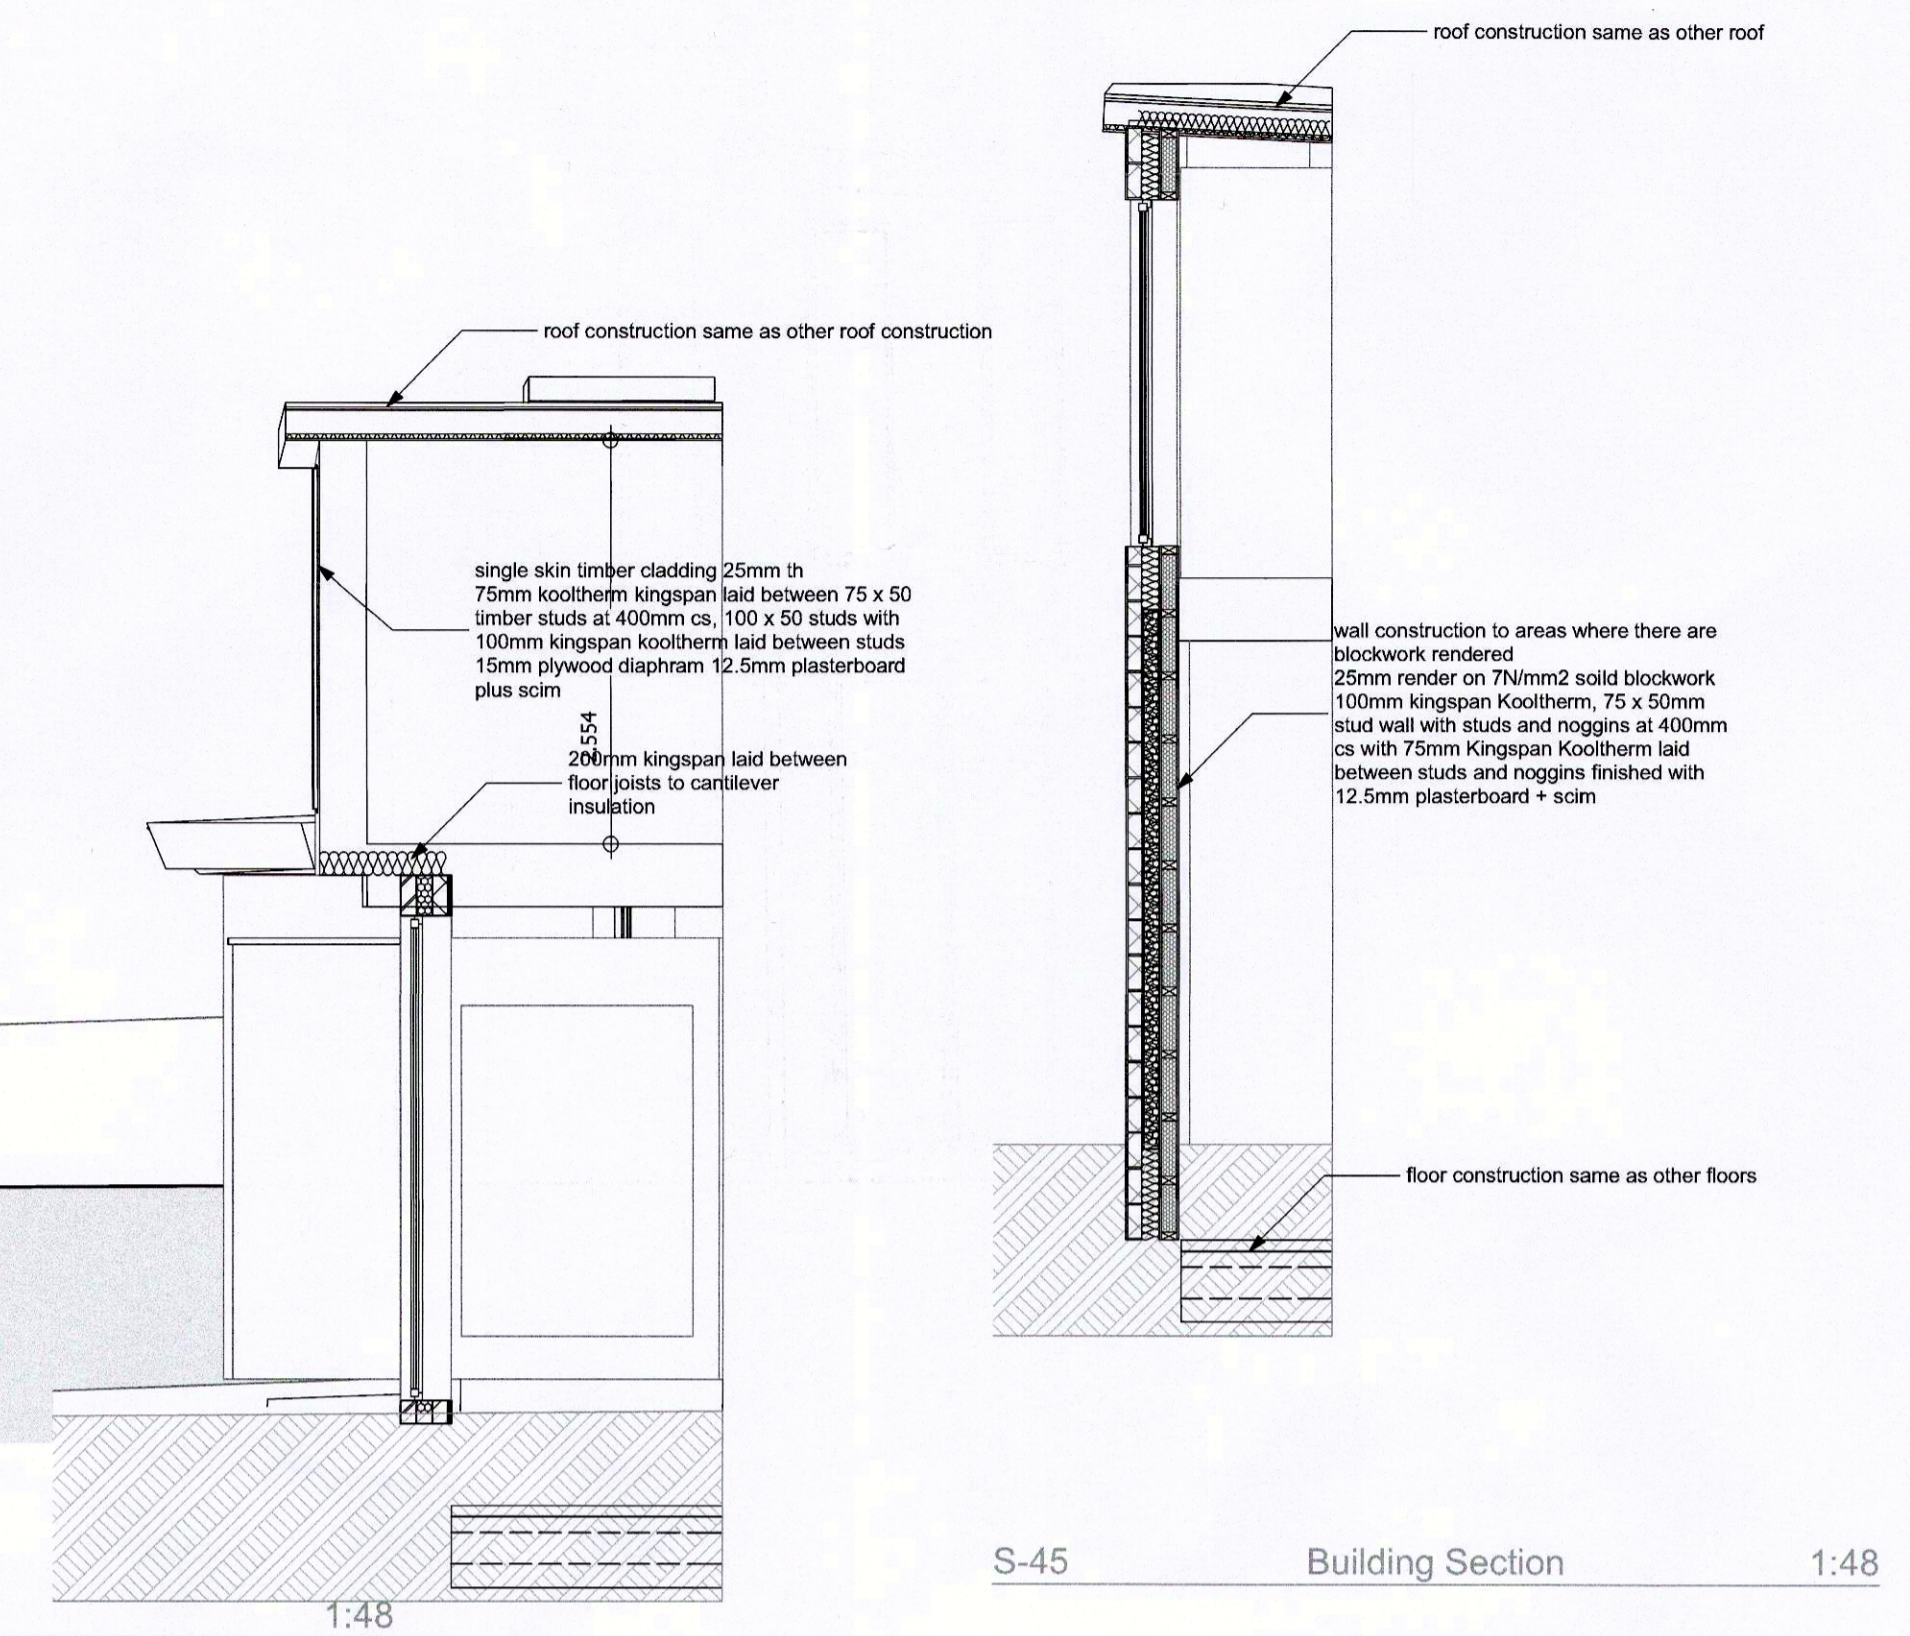

Elevation (2)

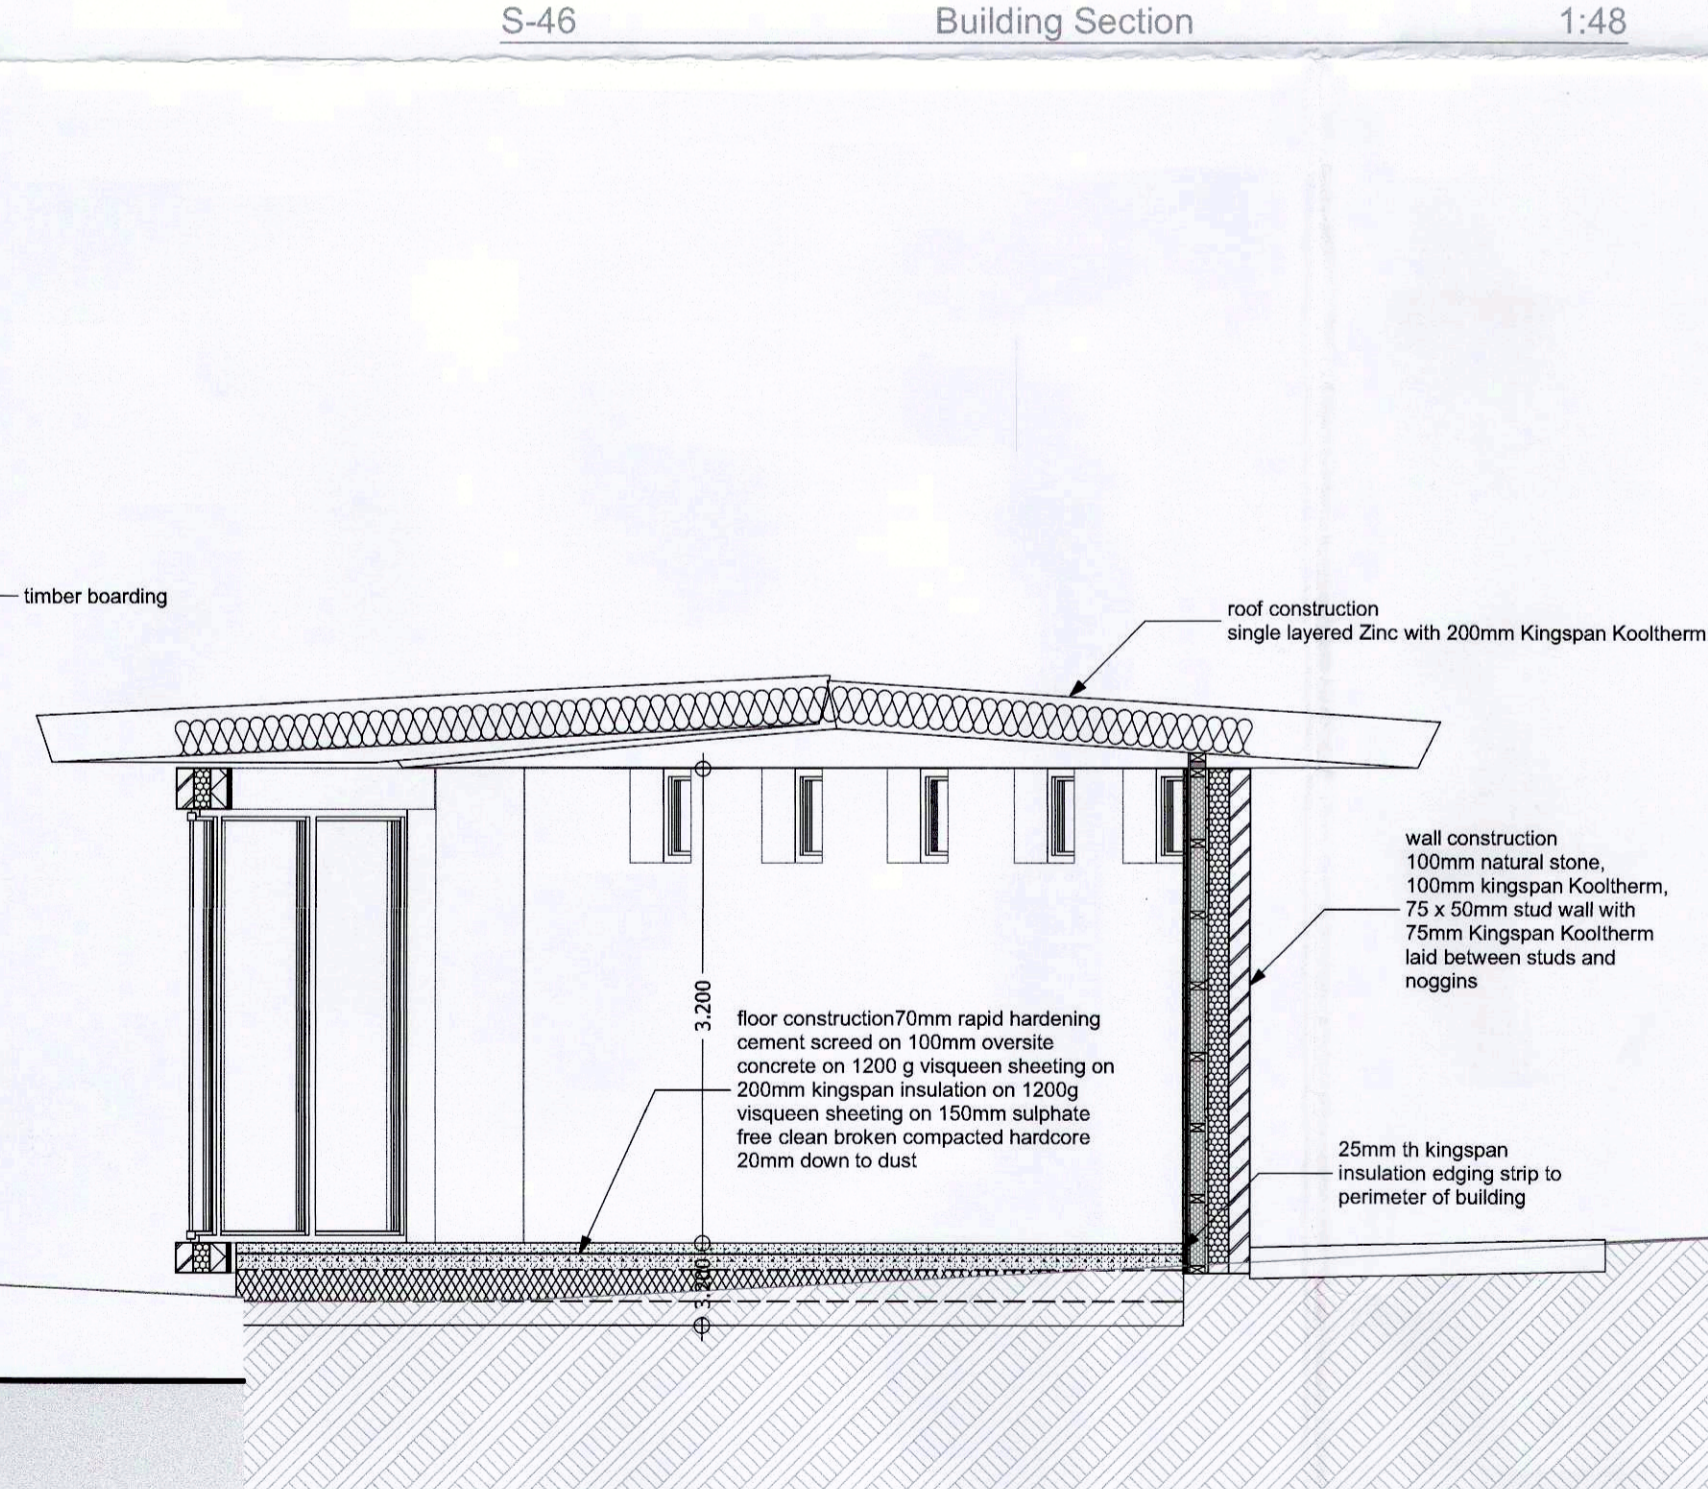

RevID	CHD	Change Name	Date
A		Solar panels shown planning request	21/03/17

Client: Mr R Wicks (Oakstone Homes)


Project: Proposed New Residential Dwelling at Crowick House, Belle Green Lane, Cudworth Barnsley

Drawing Title: Elevations, Sections

Scale: 1:50 **Date:** 21/03/2017

Drawn By: AR **Rev:** A

Drawing Nr: 4

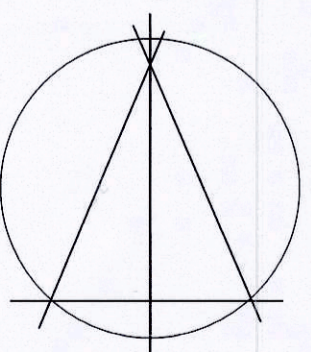

Alan Robinson
 Chartered Architect BA Dip Arch RIBA BSc (Hons)
 2 Gawber Road, Barnsley S75 2AF
 Tel/Fax 01226 286066
 Mob: 07947808933