
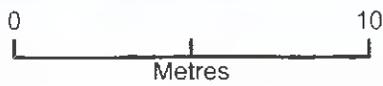


EXISTING

9 stoney royd

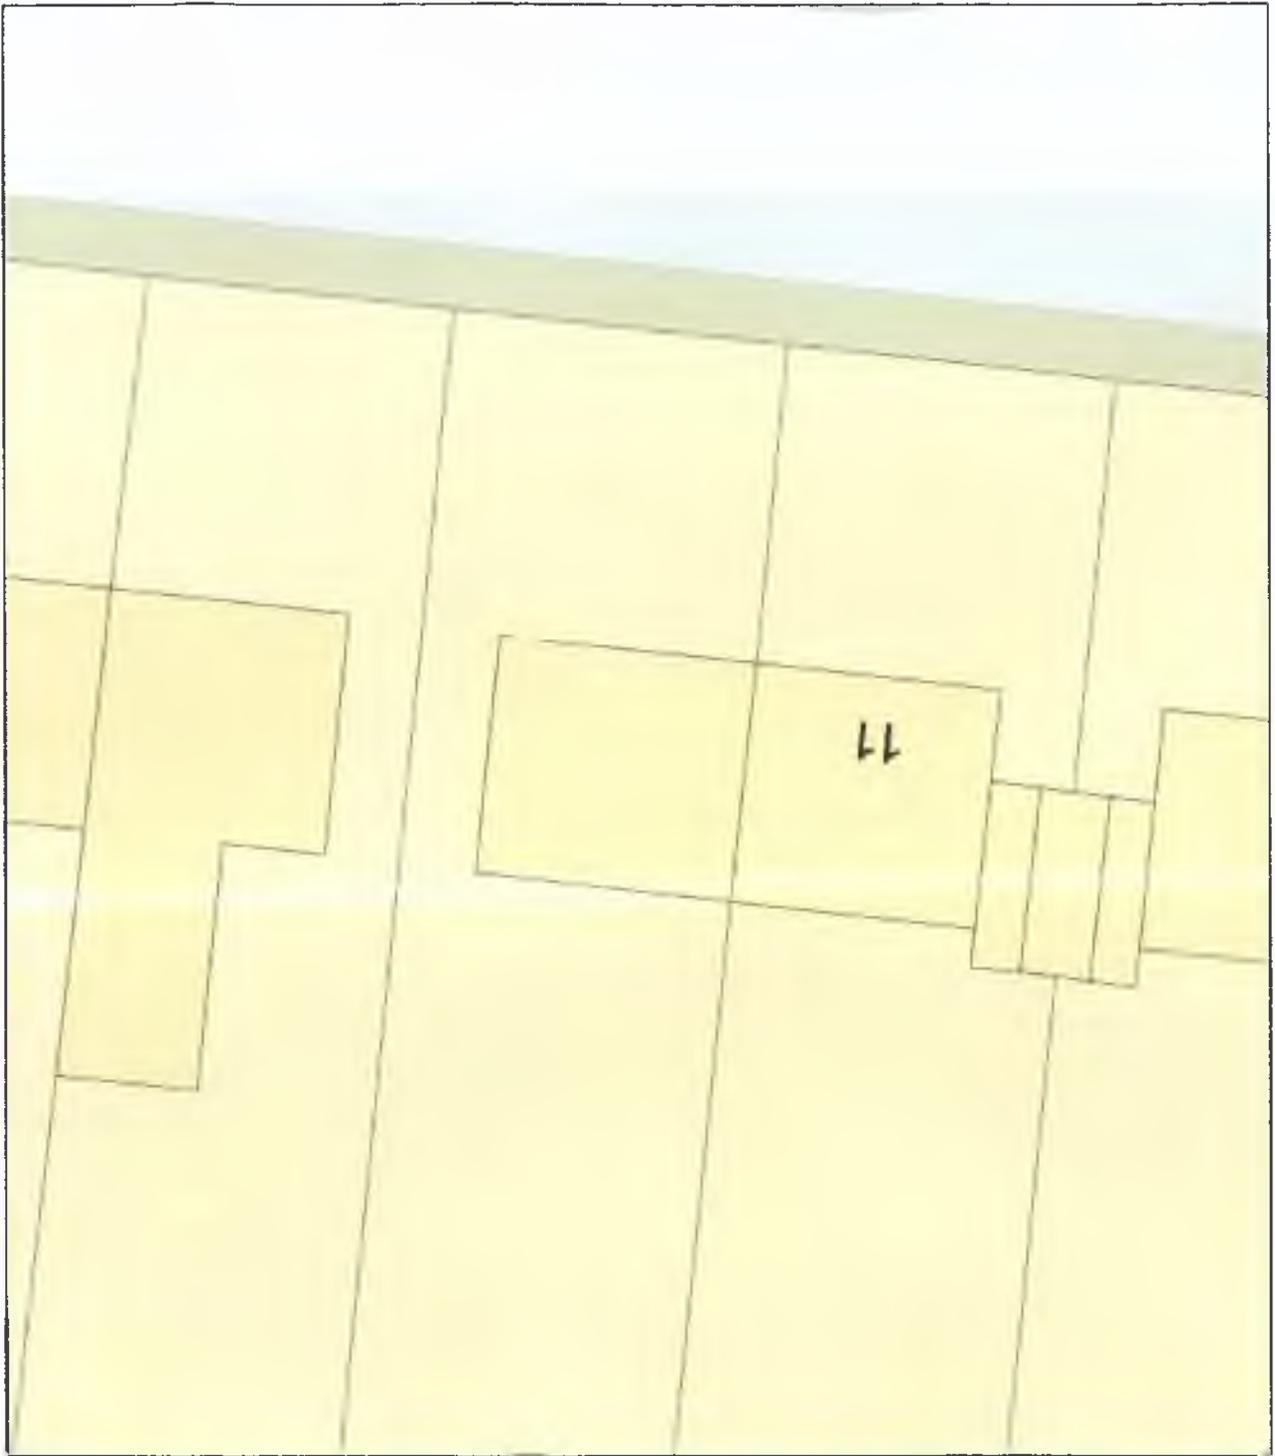


Plan Produced for: Clare thawley

Date Produced: 04 Dec 2024

Plan Reference Number: TQRQM24339112454098

Scale: 1:200 @ A4

PROPOSED
9 stoney royd

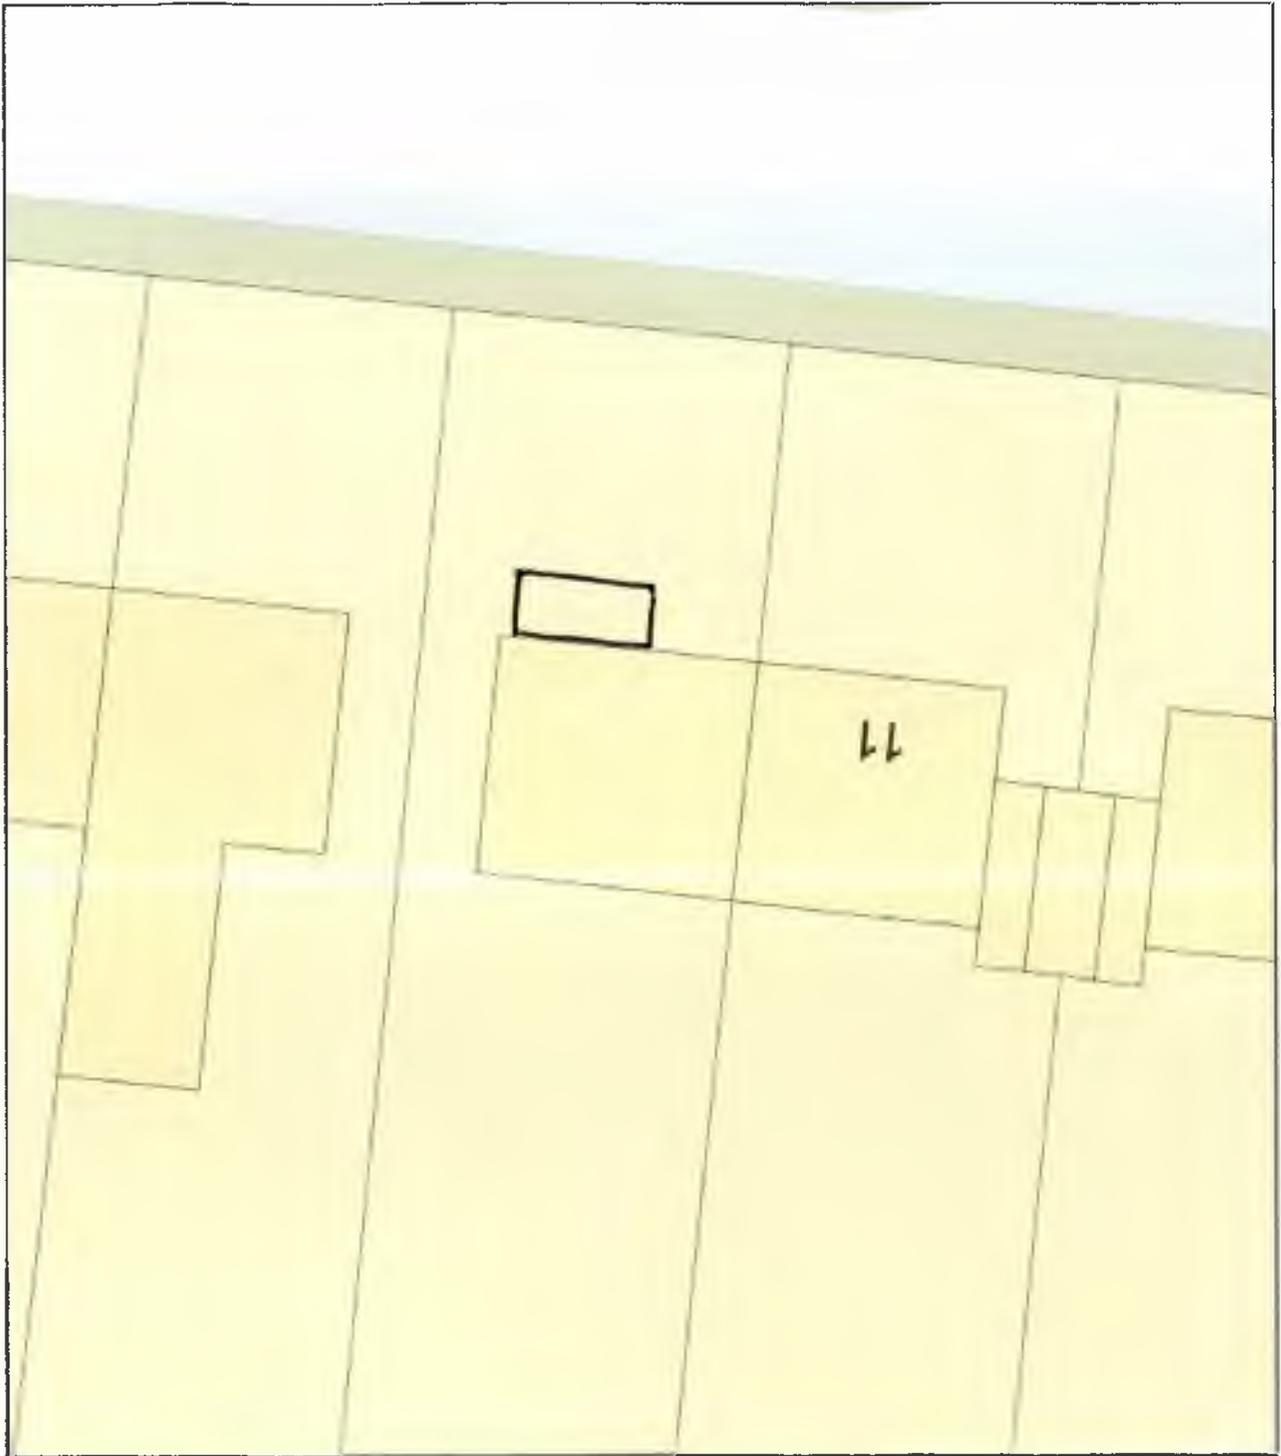

Plan Produced for: Clare thawley

Date Produced: 04 Dec 2024

Plan Reference Number: TQRQM24339112454098

Scale: 1:200 @ A4