



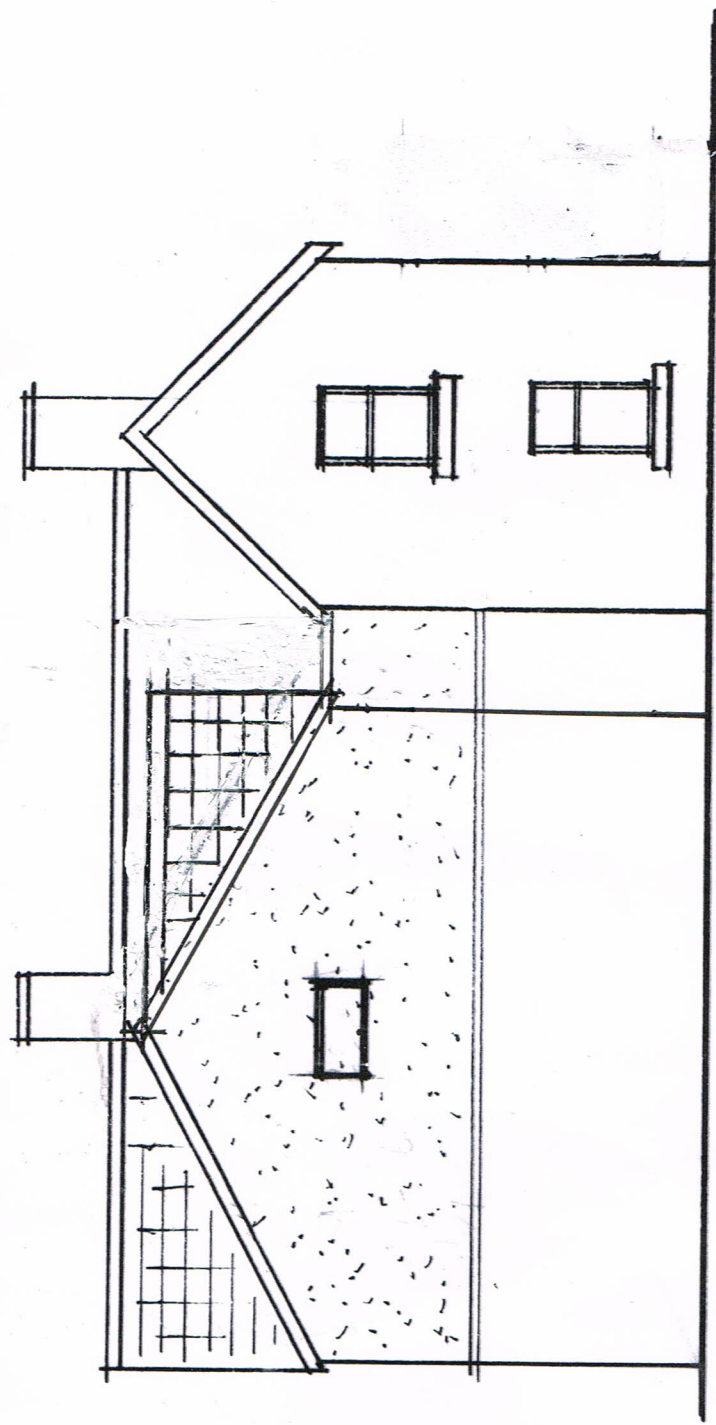

PROPOSED REAR East 1:100

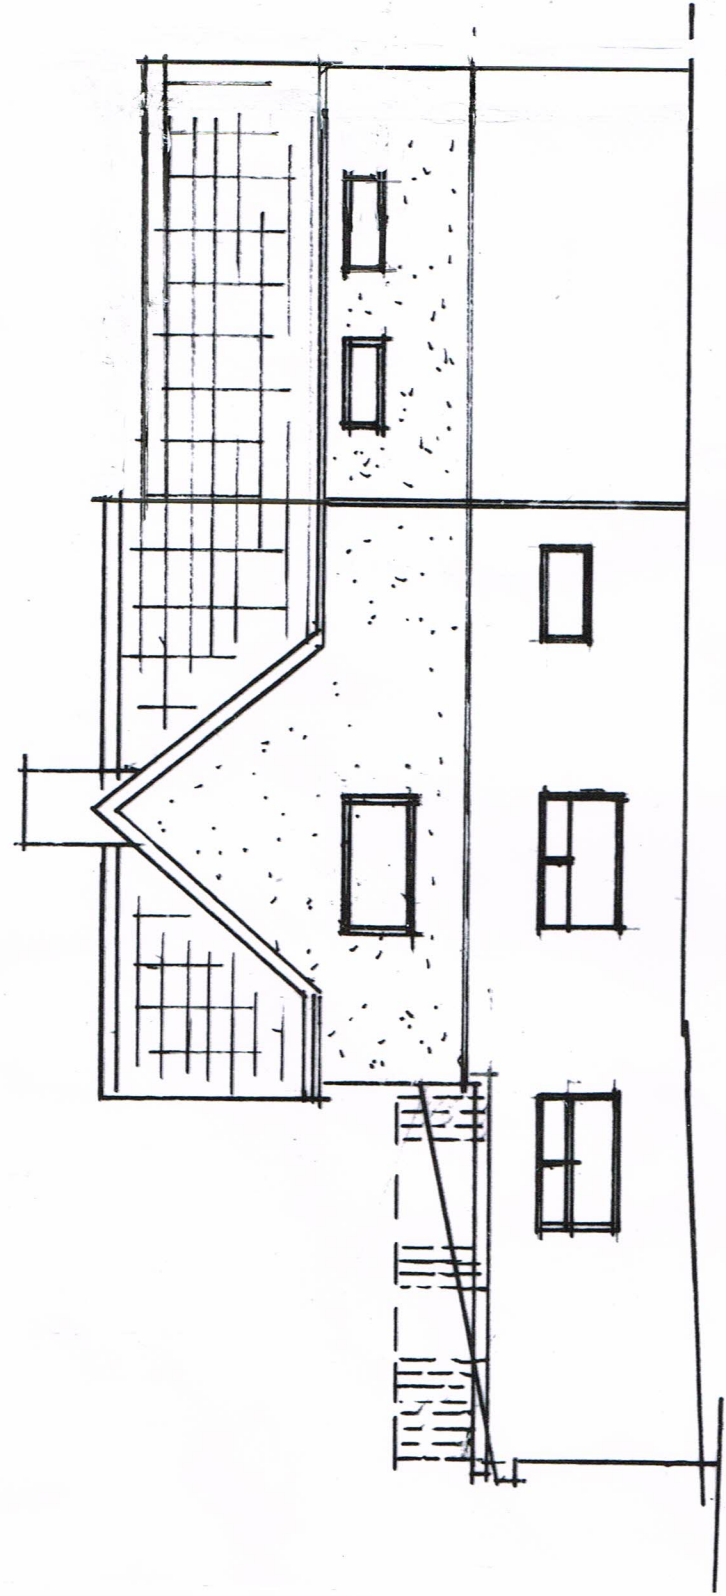

PROPOSED SIDE South