




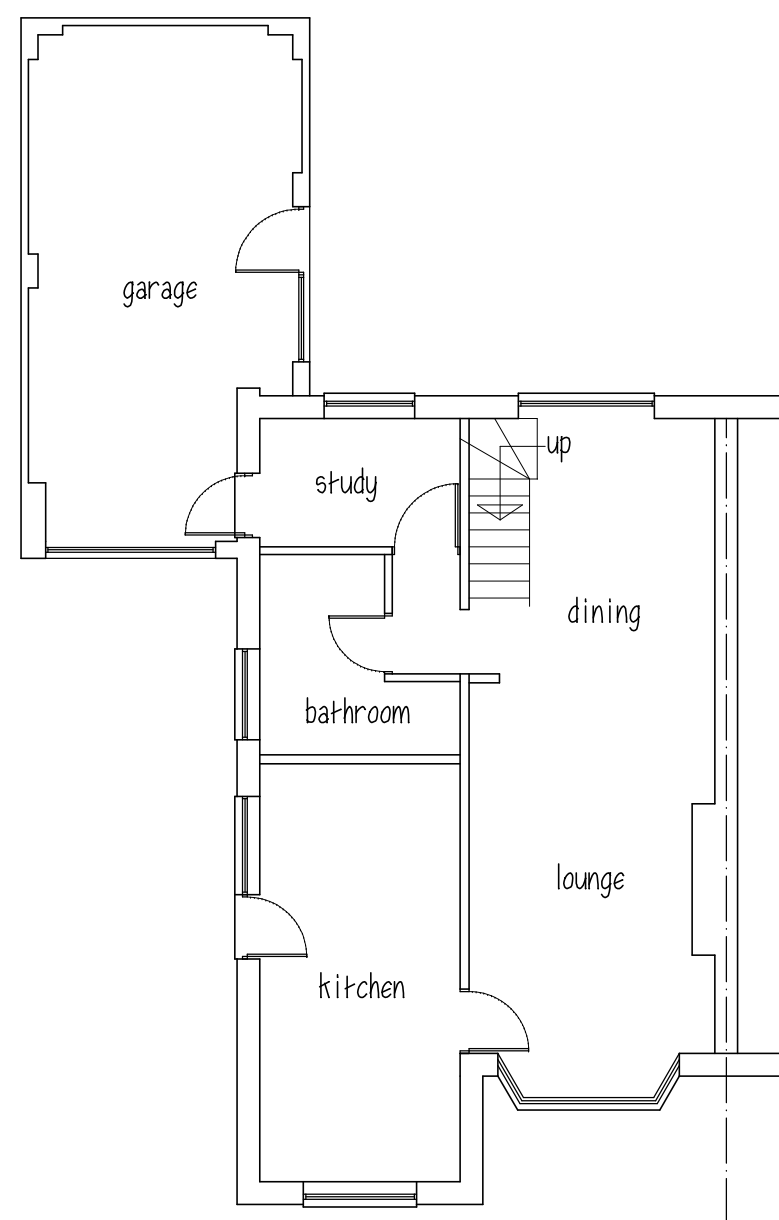


EXISTING GROUND FLOOR

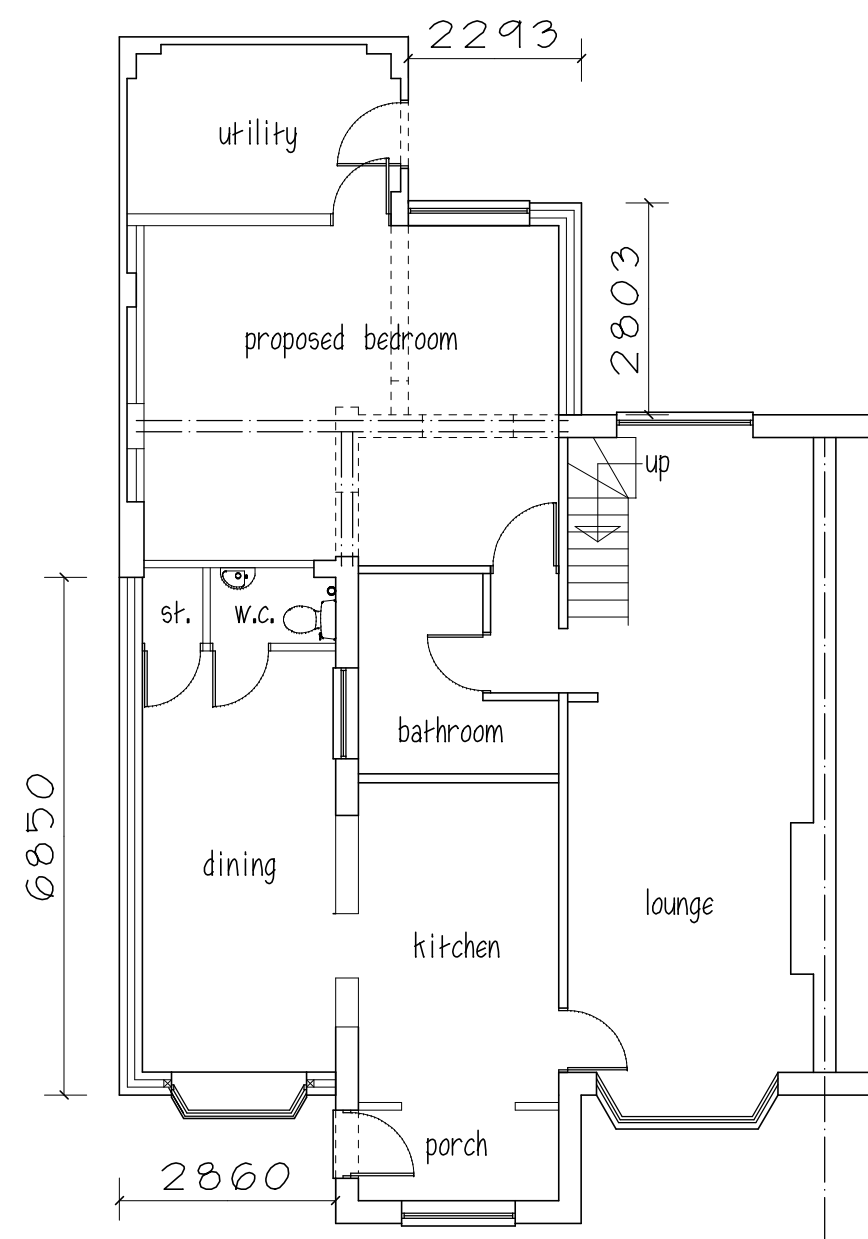

PROPOSED GROUND FLOOR

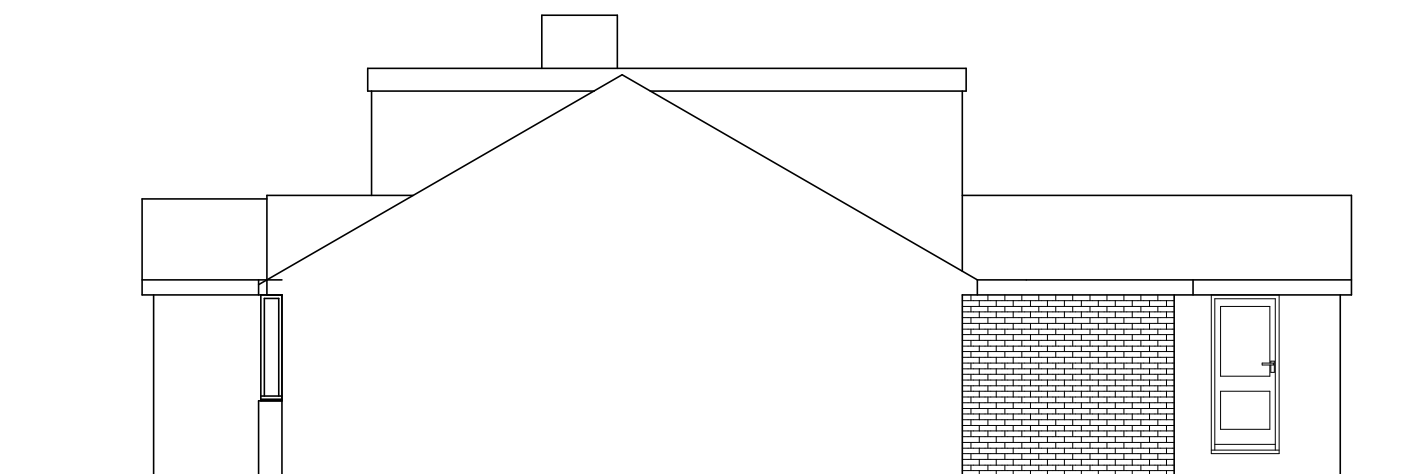


SIDE ELEVATION

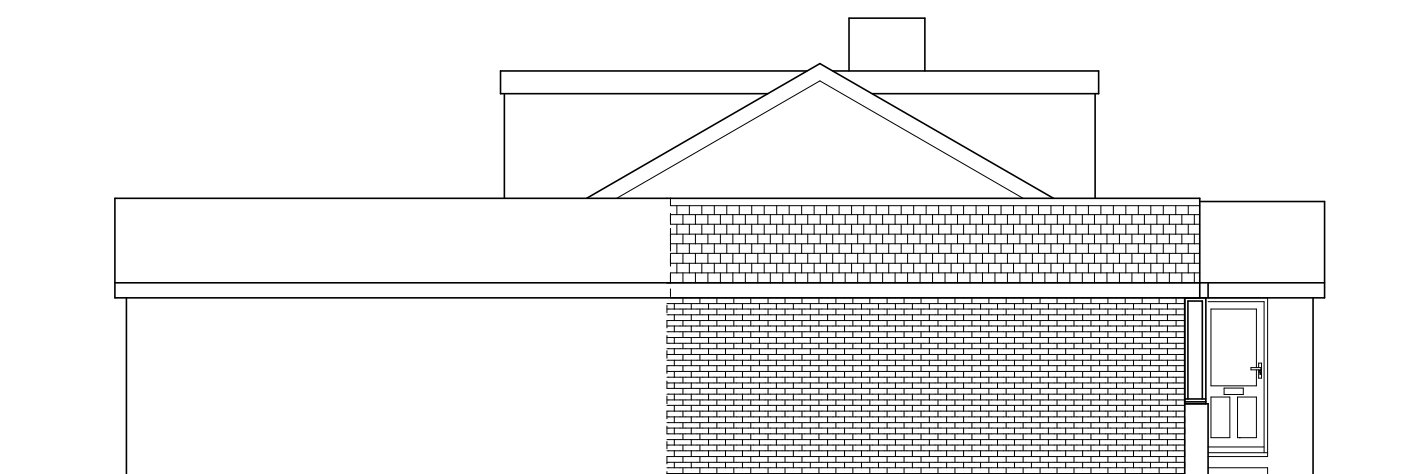


SIDE ELEVATION

ROOF - concrete tiles to match existing
WALLS - brick to match existing
WINDOWS & DOORS - white Upvc

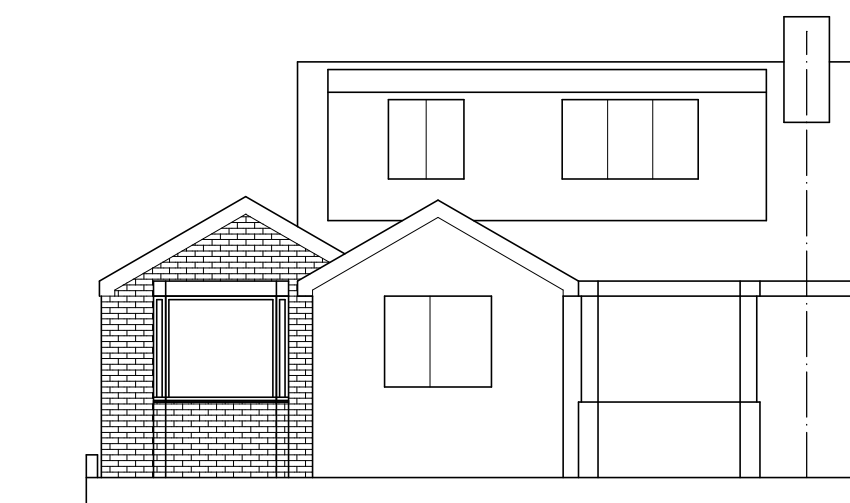

FRONT ELEVATION

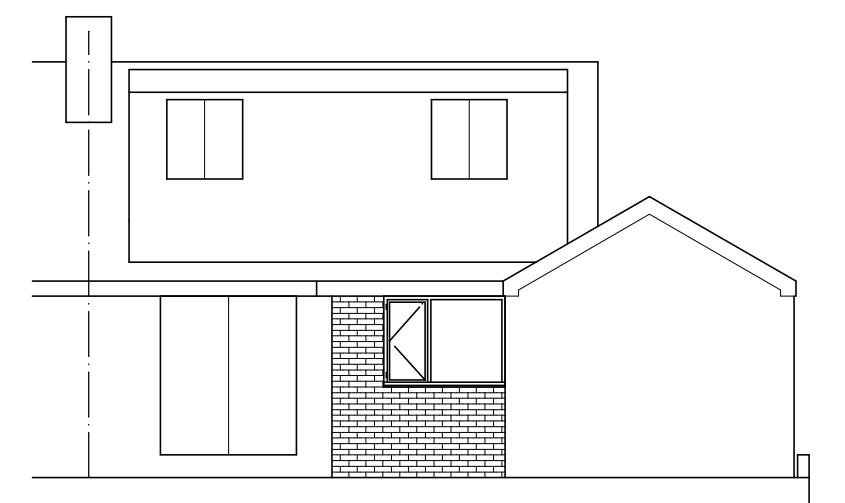

REAR ELEVATION

Mr & Mrs A RYCROFT

PROPOSED EXTENSIONS
13 PARMA RISE
DARFIELD
S73 9PR

PLANS & ELEVATIONS

1:100@A2 AUG19

Peter Thompson

"Linwood"


Barnsley Road

Dodworth

Barnsley S75 3JR t&f. 01226 201391

m. 07973251730

e-mail peter-thompson@hotmail.co.uk

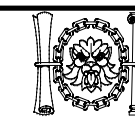

M.C.I.A.T.