

# PAUL MATTHEWS ARCHITECTURAL

Malkin Farm

Brow Lane

Holmfirth

HD9 2RJ

07946872499

paul@paulmatthewsarchitectural.co.uk


[www.paulmatthewsarchitectural.co.uk](http://www.paulmatthewsarchitectural.co.uk)

Company Registration Number: 09898149 – Company  
Registered in England and Wales

Do not scale from drawing, use figured  
dimensions only.

All dimensions must be checked and verified on  
site prior to commencement  
of works and architect to be notified of any  
discrepancies.

The copyright for these drawings remains the  
property of Paul MatthewsArchitectural Ltd.  
They must not be reproduced in any way without  
prior written consent from the originator (Paul  
MatthewsArchitecturalLtd).

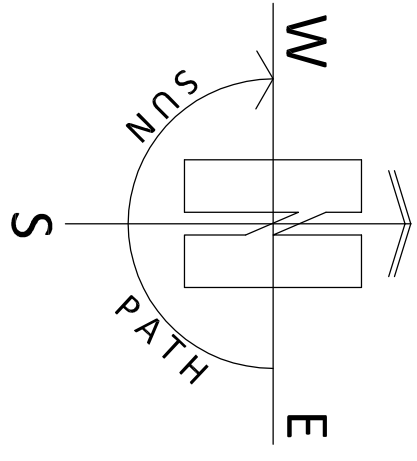

**Project**

Erection of Stables and Field Shelter on Land off Horn Lane, Ingbirchworth, Sheffield, South Yorkshire.

**Client**

Mr & Mrs G Pearson

**Drawing Title/Issue**

Proposed Block Plan

**scale**

1:500

**date**


05/2023

**sheet size**

A3

**dwg. no.**

23/893/03

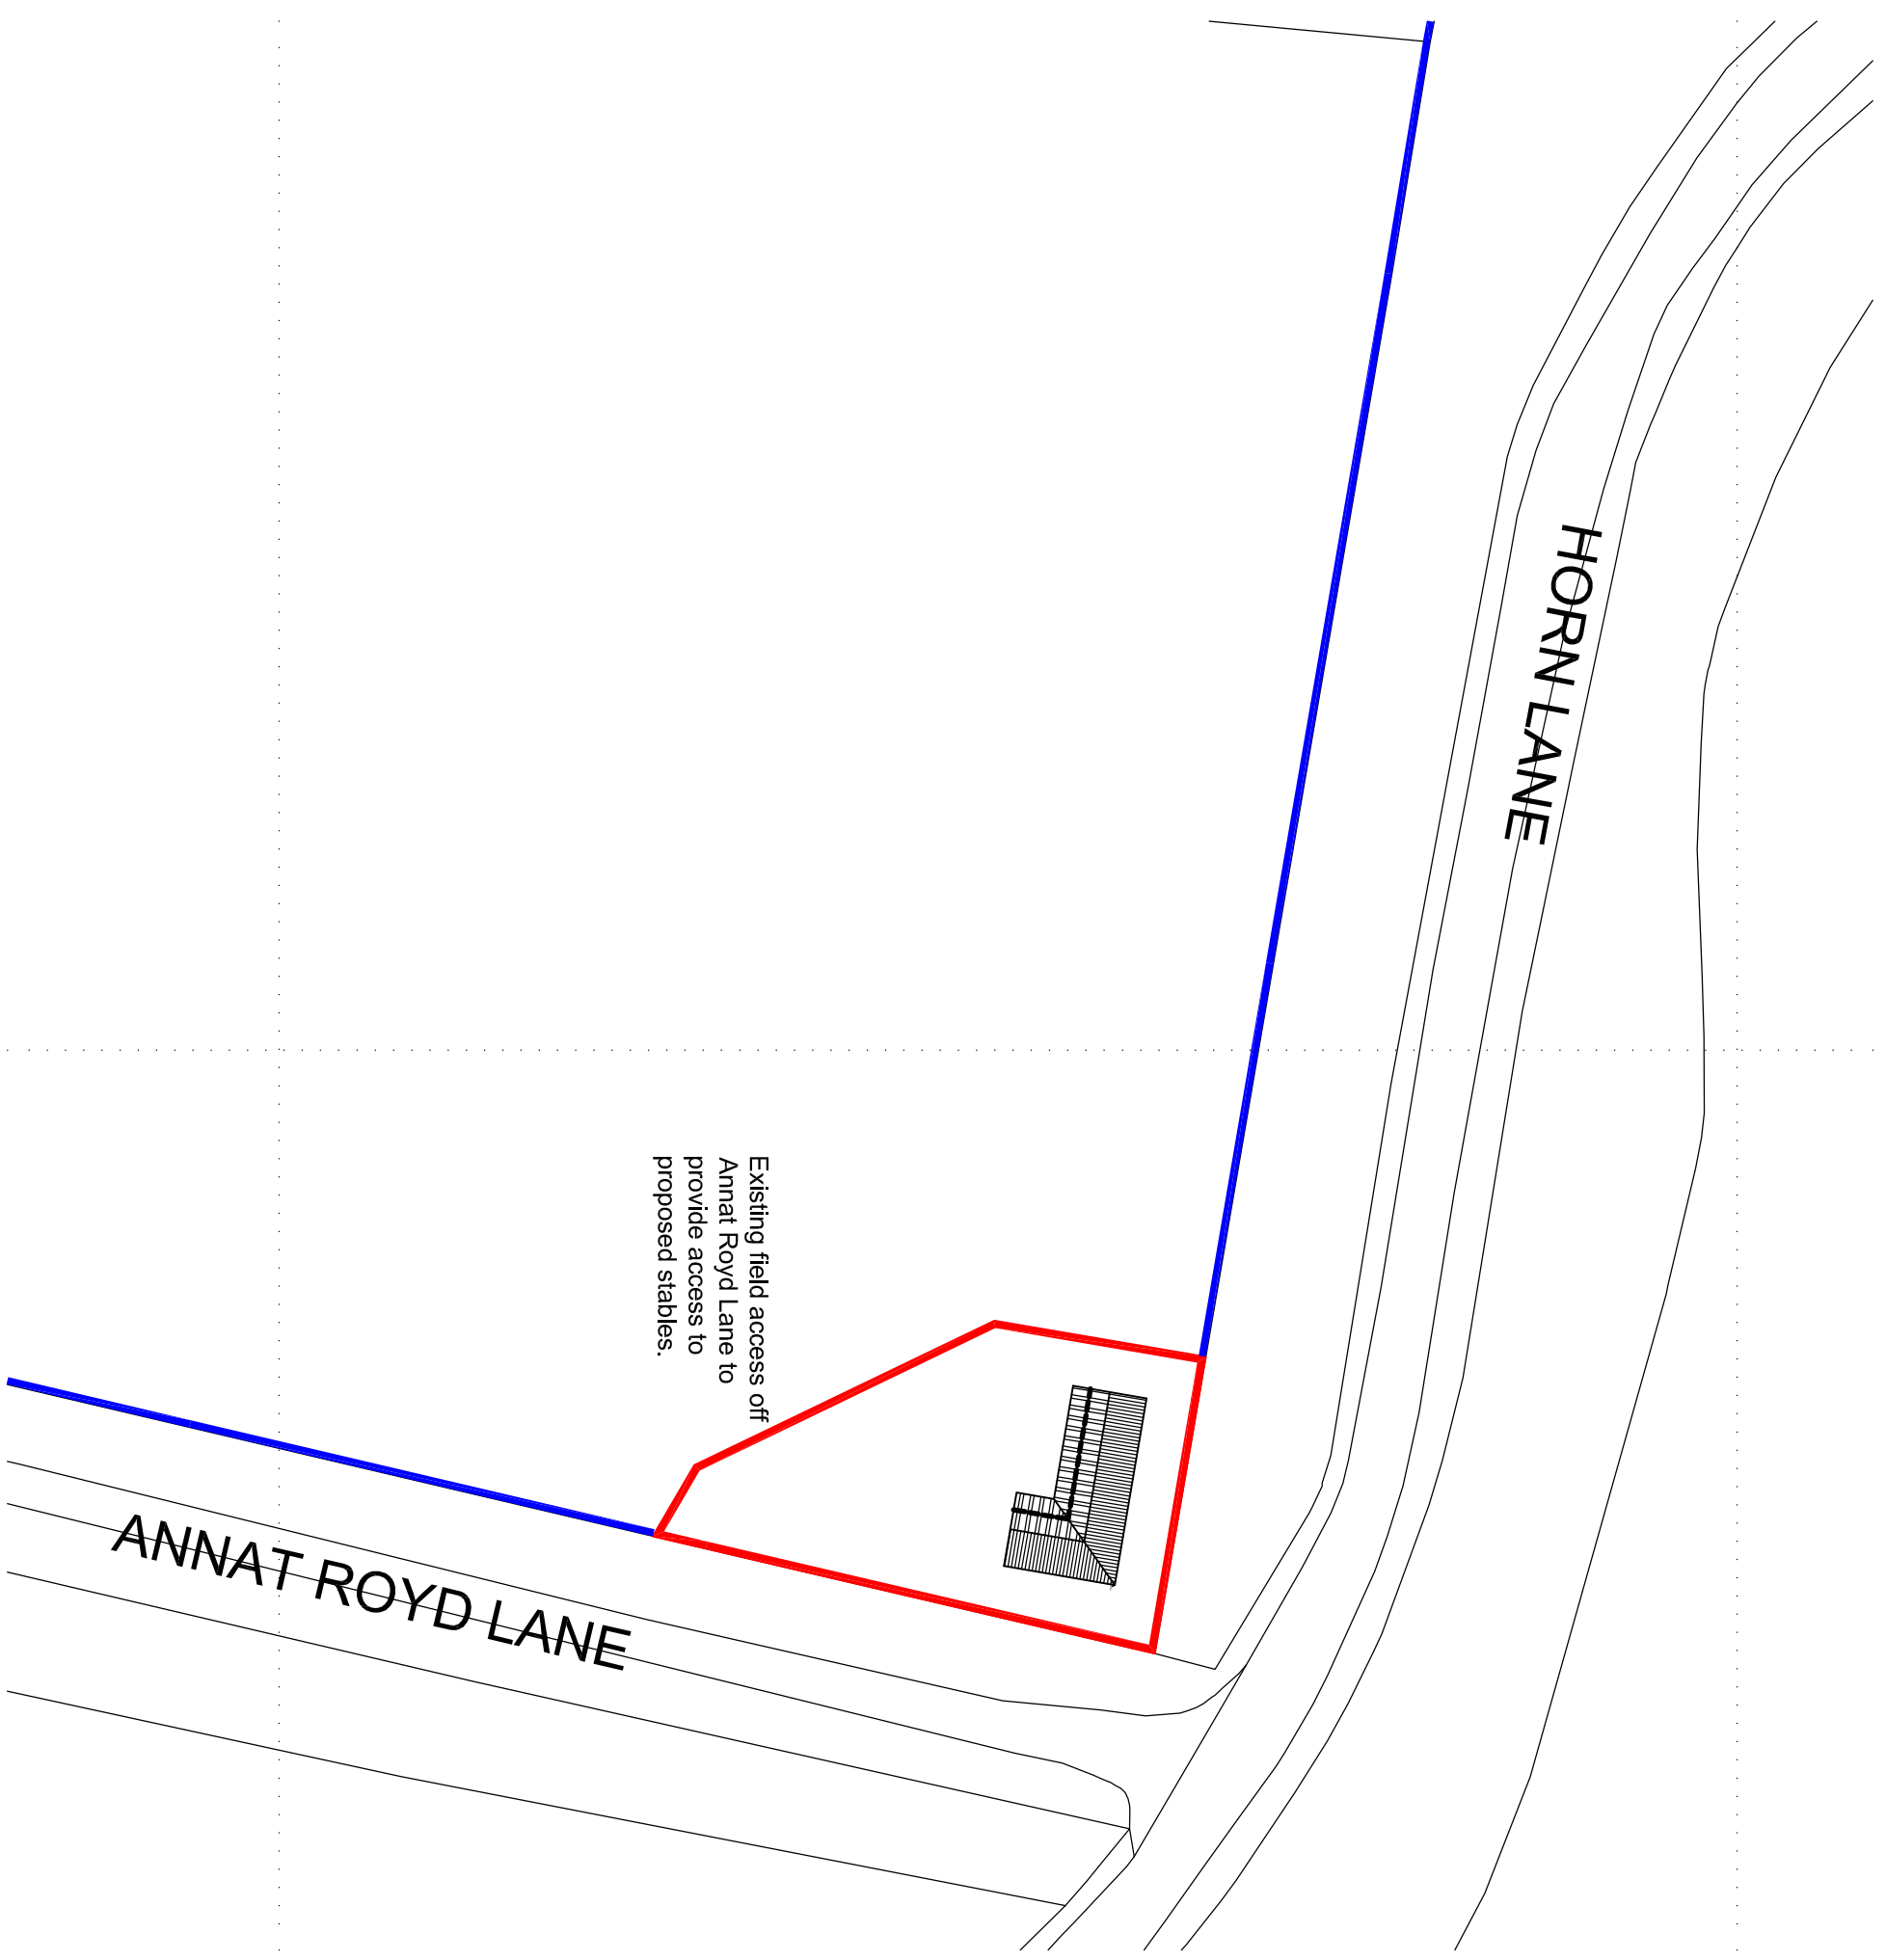

1:500

