

**NOTE**  
 Drawing use for status issued for only. Feasibility & Planning drawings are not intended for construction or manufacture. J Mahoney Architects Ltd cannot accept any responsibility for issues arising due to this.


All dimensions to be checked on site and any discrepancies to be notified prior to the commencement of work.

Do not scale from this drawing. If in doubt ask

© J Mahoney Architects

Scale 1:1250

OS information shown purchased from Streetwise maps  
 © Crown Copyright and database rights 2022 OS 100047474.

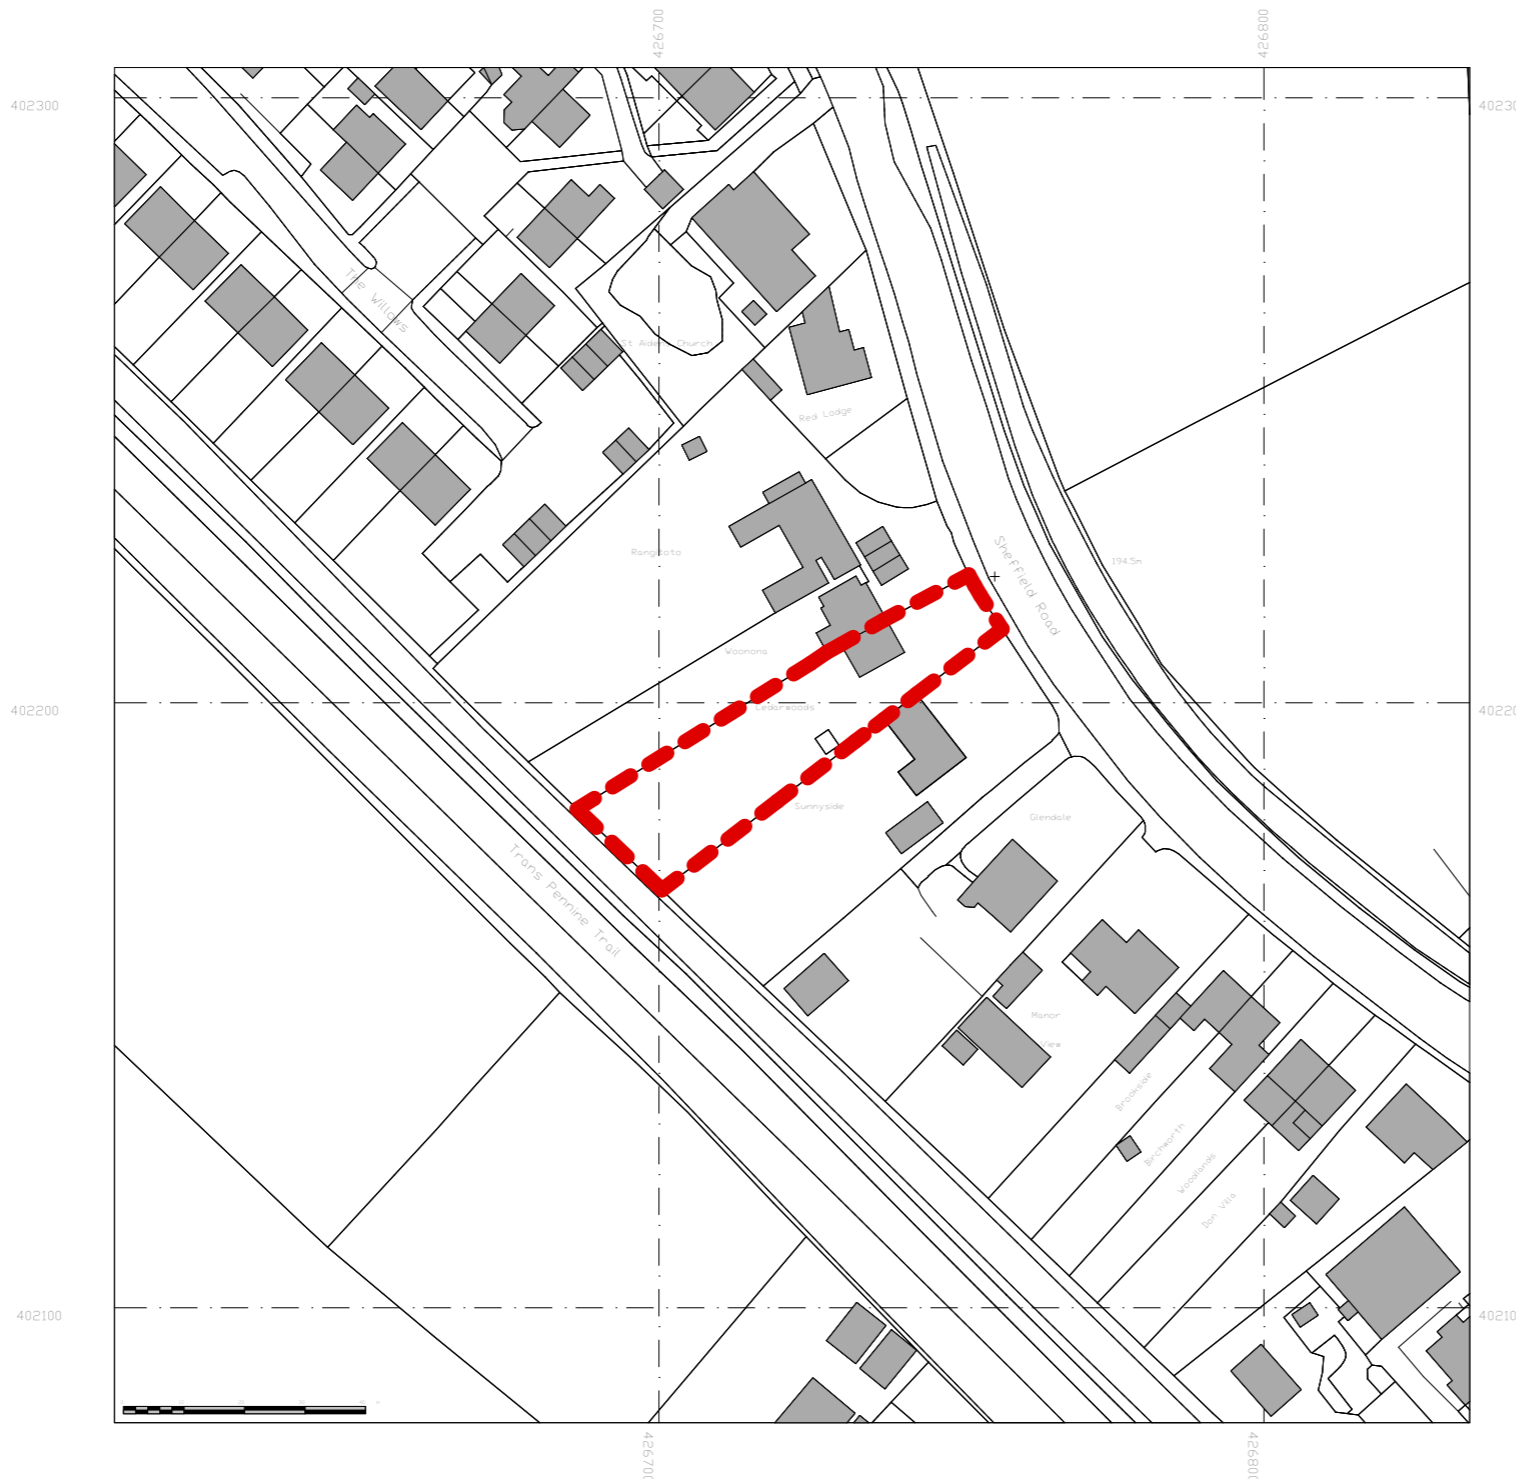

Rev	Revision Notes	Date	Initial
A	Updated to planning issue	17.02.22	JFM

status **PLANNING**

**J Mahoney Architects**  
 Design & Planning  
 J Mahoney Architects,  
 25 Millstones, Oxspring  
 Sheffield, S36 8WZ  
 Tel: 0757752695  
 Email: Jmahoneyarchitects@gmail.com

client  
**Sarah & Dale Shaw**

job title  
**Cedarwoods  
 Sheffield Road  
 Oxspring  
 S36 8YW**

drg title  
**Site Location Plan**

date **February 2022** drawn **JFM**

scale **1:1250** sheet **A3**

drwg no & revision  
**DSS-JMA-ZZ-00-DR-A-(01)099A**