



PROPOSED DOUBLE GARAGE AT - 'MAPLE CORNER' GREEN MOOR ROAD, GREENMOOR S35 7JA FOR WENDY CAMPBELL.

SCALE: 1 - 50.

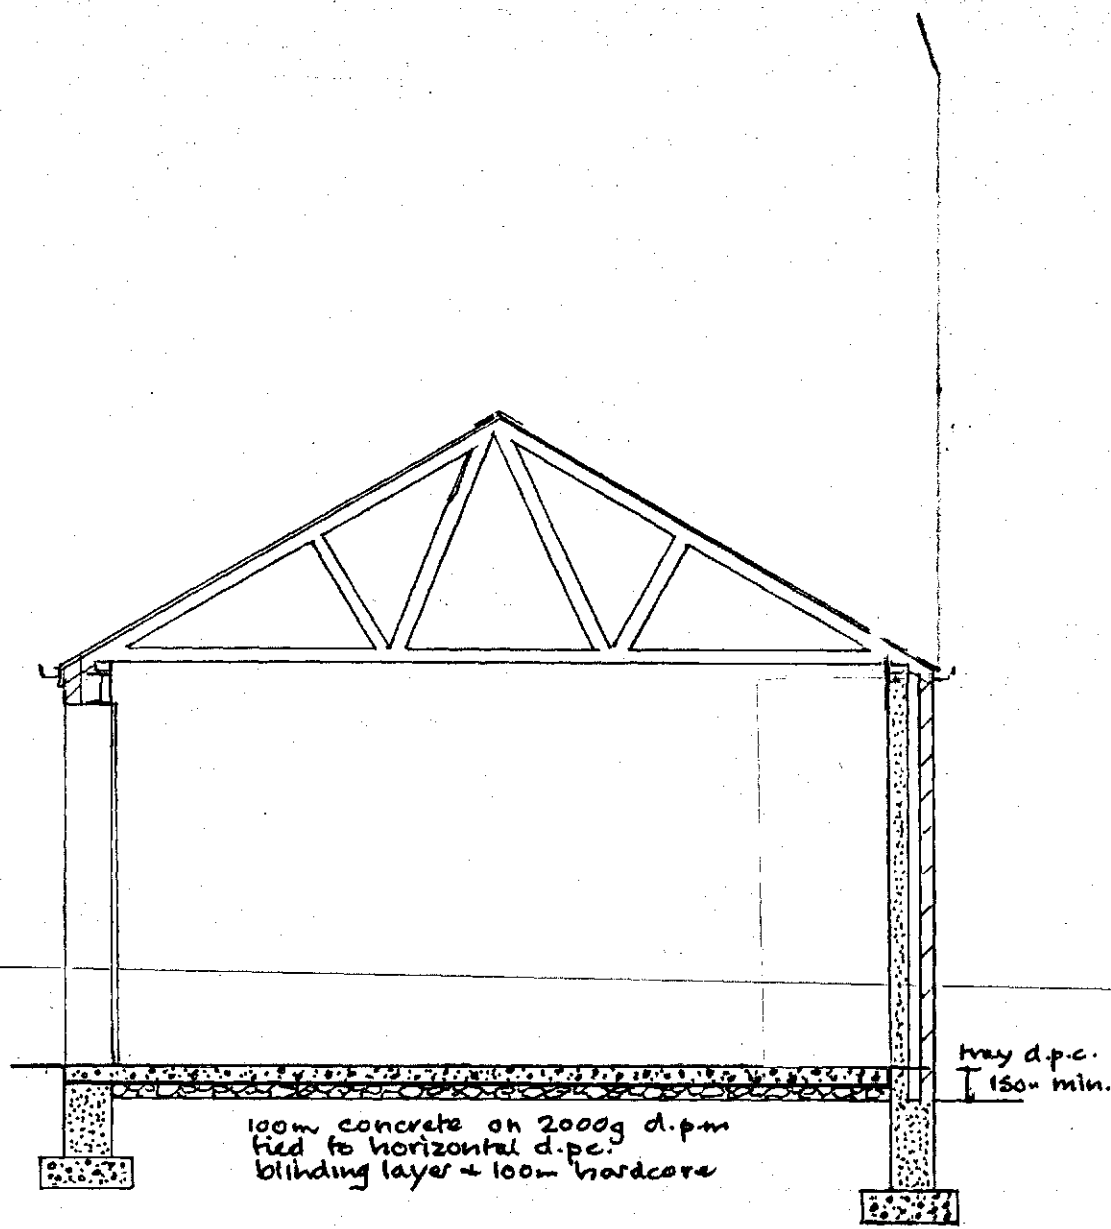

Matching roof tiles on 50 x 25 battens
Nimble roof membrane on used trusses
@ 600mm c/s designed and braced to BS 5268 part 3.
(Cable to be provided 21 days prior to erection)
Roof of trusses to be mechanically fixed
to 100 x 75 wallplate, which is to be strapped
down to blackclaw @ 12m c/s.
30 x 5 galv. m.s. straps.
Straps up roof slope + ceiling level
over 2 No trusses with solid nbs on
line of straps.
100mm Fibreglass between trusses + 200mm
lead at right angles
Vapour Barrier, 12.5 p/b + skin.
27.5 Kingspan backed p/boards to sloping
ceiling. Kingspan between 1/2 No air gap.
Matching section P.V.C. gutters + 100mm
cable CH to 100mm end bearings
Outer skin in 100mm stone with sawn back
fixed 5 p/b m.s. stainless ties, 750mm horiz
450 c/s vertical, 225 c/s at eaves.
100mm rockwool batts full fill cavity
100mm timber block (or equal) inner leaf.
D.P.C. to head, sill and reveals secured
at 225 c/s
Thermabate cavity closers.
Staircase
Treads min 220, risers 200mm all equal
kinder equal 650mm at nosing.
Handrail 100mm dia and 900mm above
line of nosing.
20mm headroom to stairs.

Electric installation by member
of competent person scheme
and notified to BS 7671.

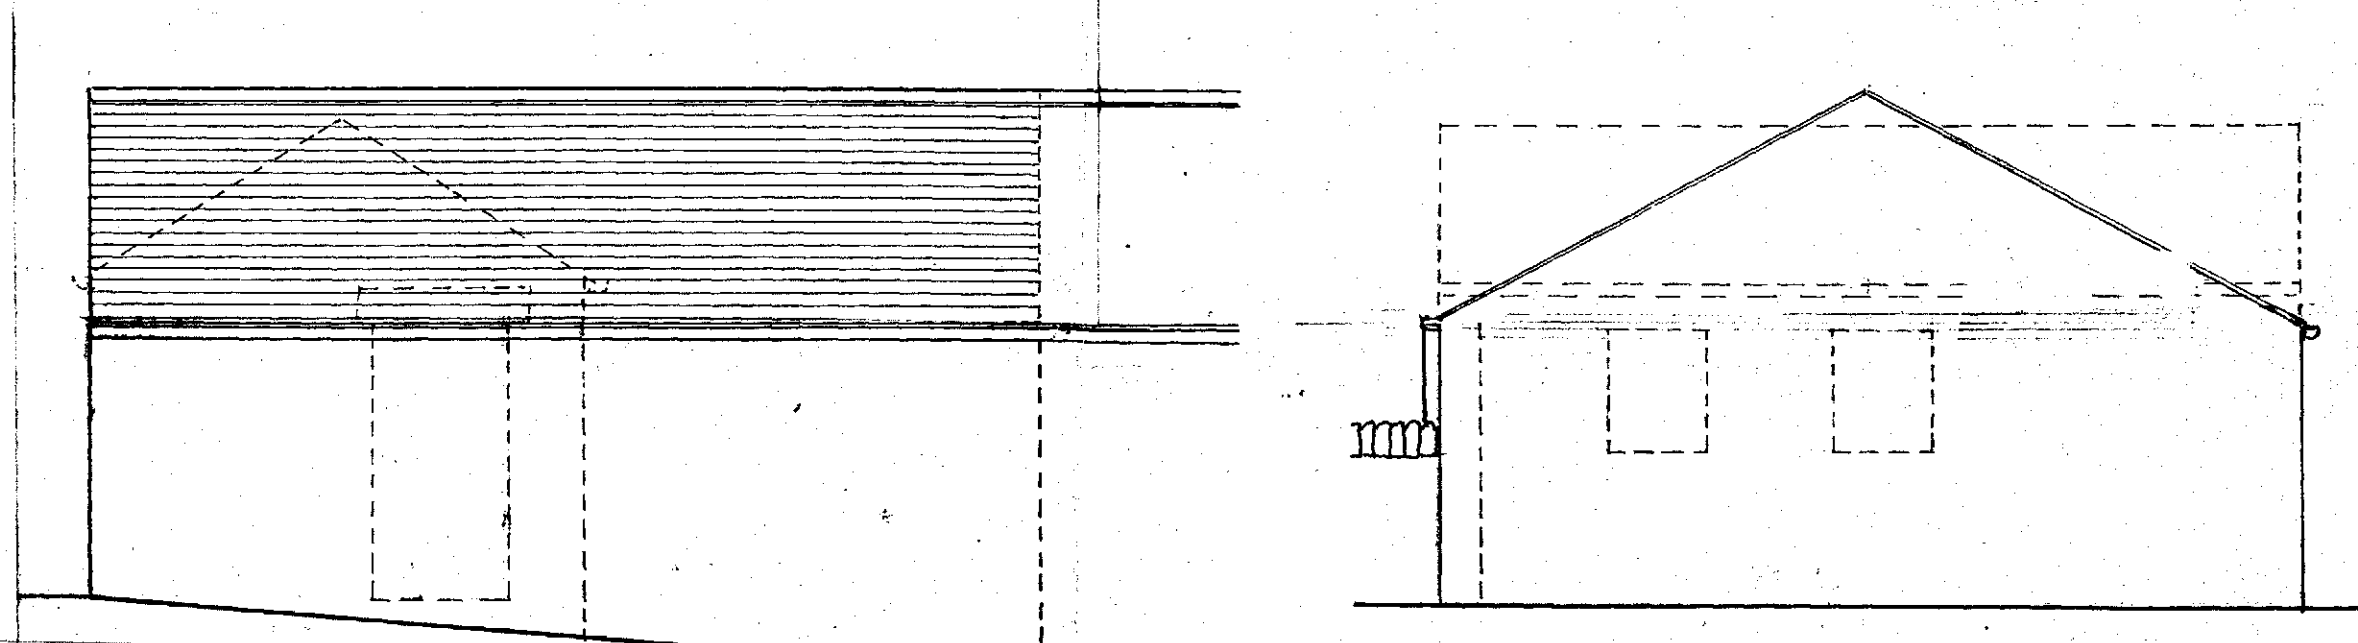

SECTION

