



Proposed Section 2- After completion of the development - 1:500

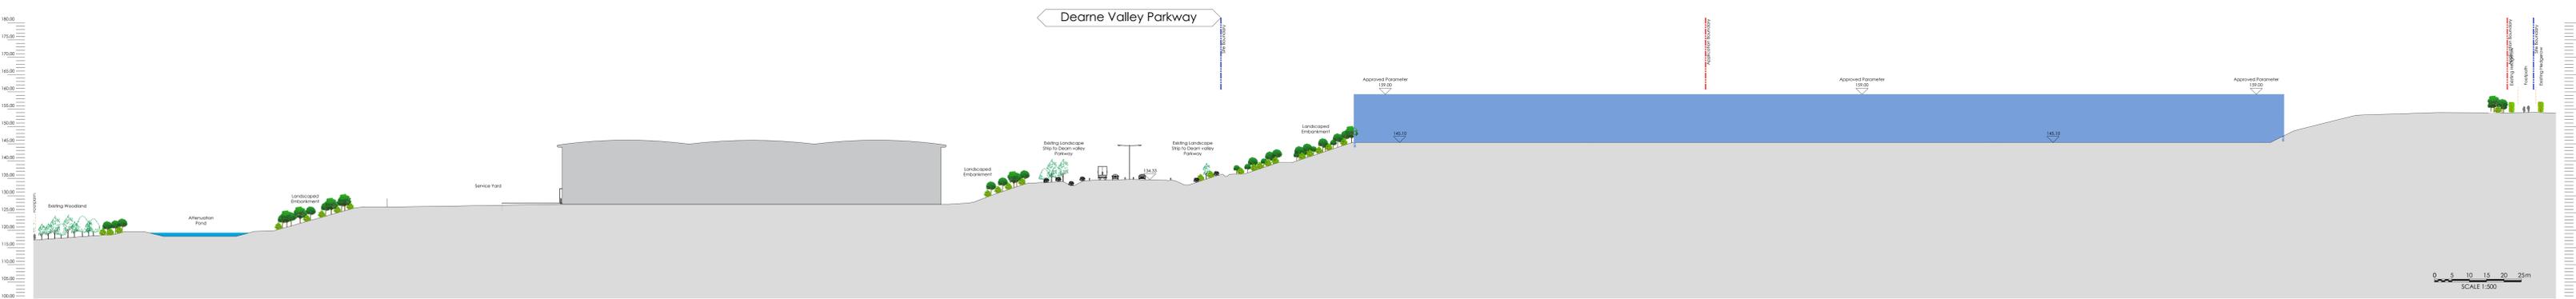

Current Section 2- based on outline planning approval - 1:500

**Note:**  
 Information is based on OS map and received information and is subject to full topographical and building survey. Assumed site boundary and site constraints subject to confirmation. All legal easements and extent of existing underground services locations are subject to confirmation.

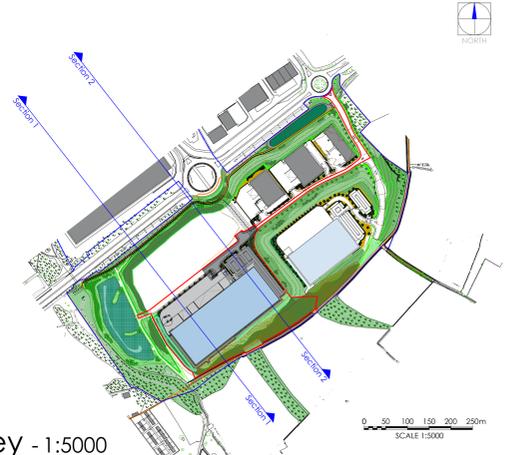

Section Key - 1:5000

**SITE SECTION 2**

Architecture  
 Masterplanning  
 Interior Design

THE HARRIS PARTNERSHIP  
 www.harrispartnership.com

Harworth Estates Investments Limited  
**Harworth**

Project No: PROPOSED PHASE 2 DEVELOPMENT  
 GATEWAY 36  
 Dearne Valley Parkway  
 Rockingham  
 Barnsley

Drawn	Checked	Scale	Rev	Date
NBB	JAK	1:500	01	10/24
PLANNING				12/06/5

12006-5 THP XX XX DR A 1041