
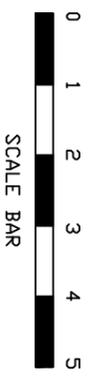



EXISTING FLOOR LAYOUT

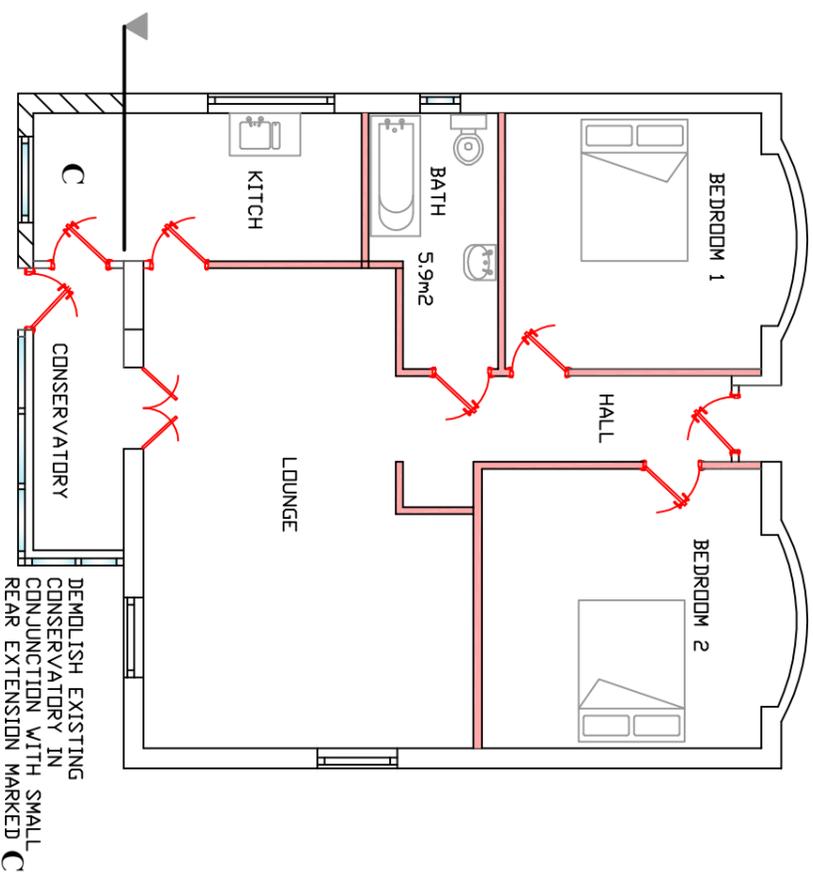

CLIENT
 MISS J MOWER
 26 VICAR ROAD, DARFIELD

TITLE
 DRAWING SHOWING EXISTING & PROPOSED FLOOR LAYOUTS

PROPOSED FLOOR LAYOUT

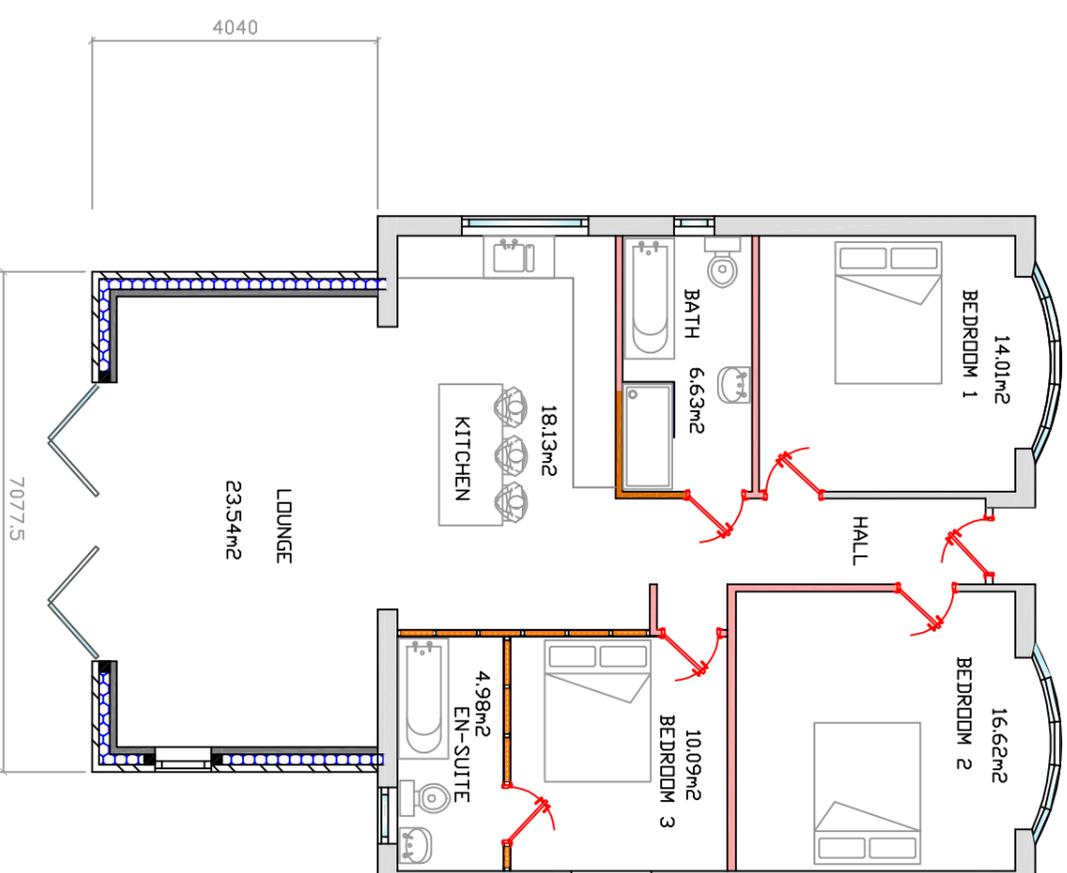

Quill
 Architecture

LABC
 partner

DRAWN
 AD

SCALE 1:100 @ A3
DATE 19/04/2025

REV
DRG No 25/005