


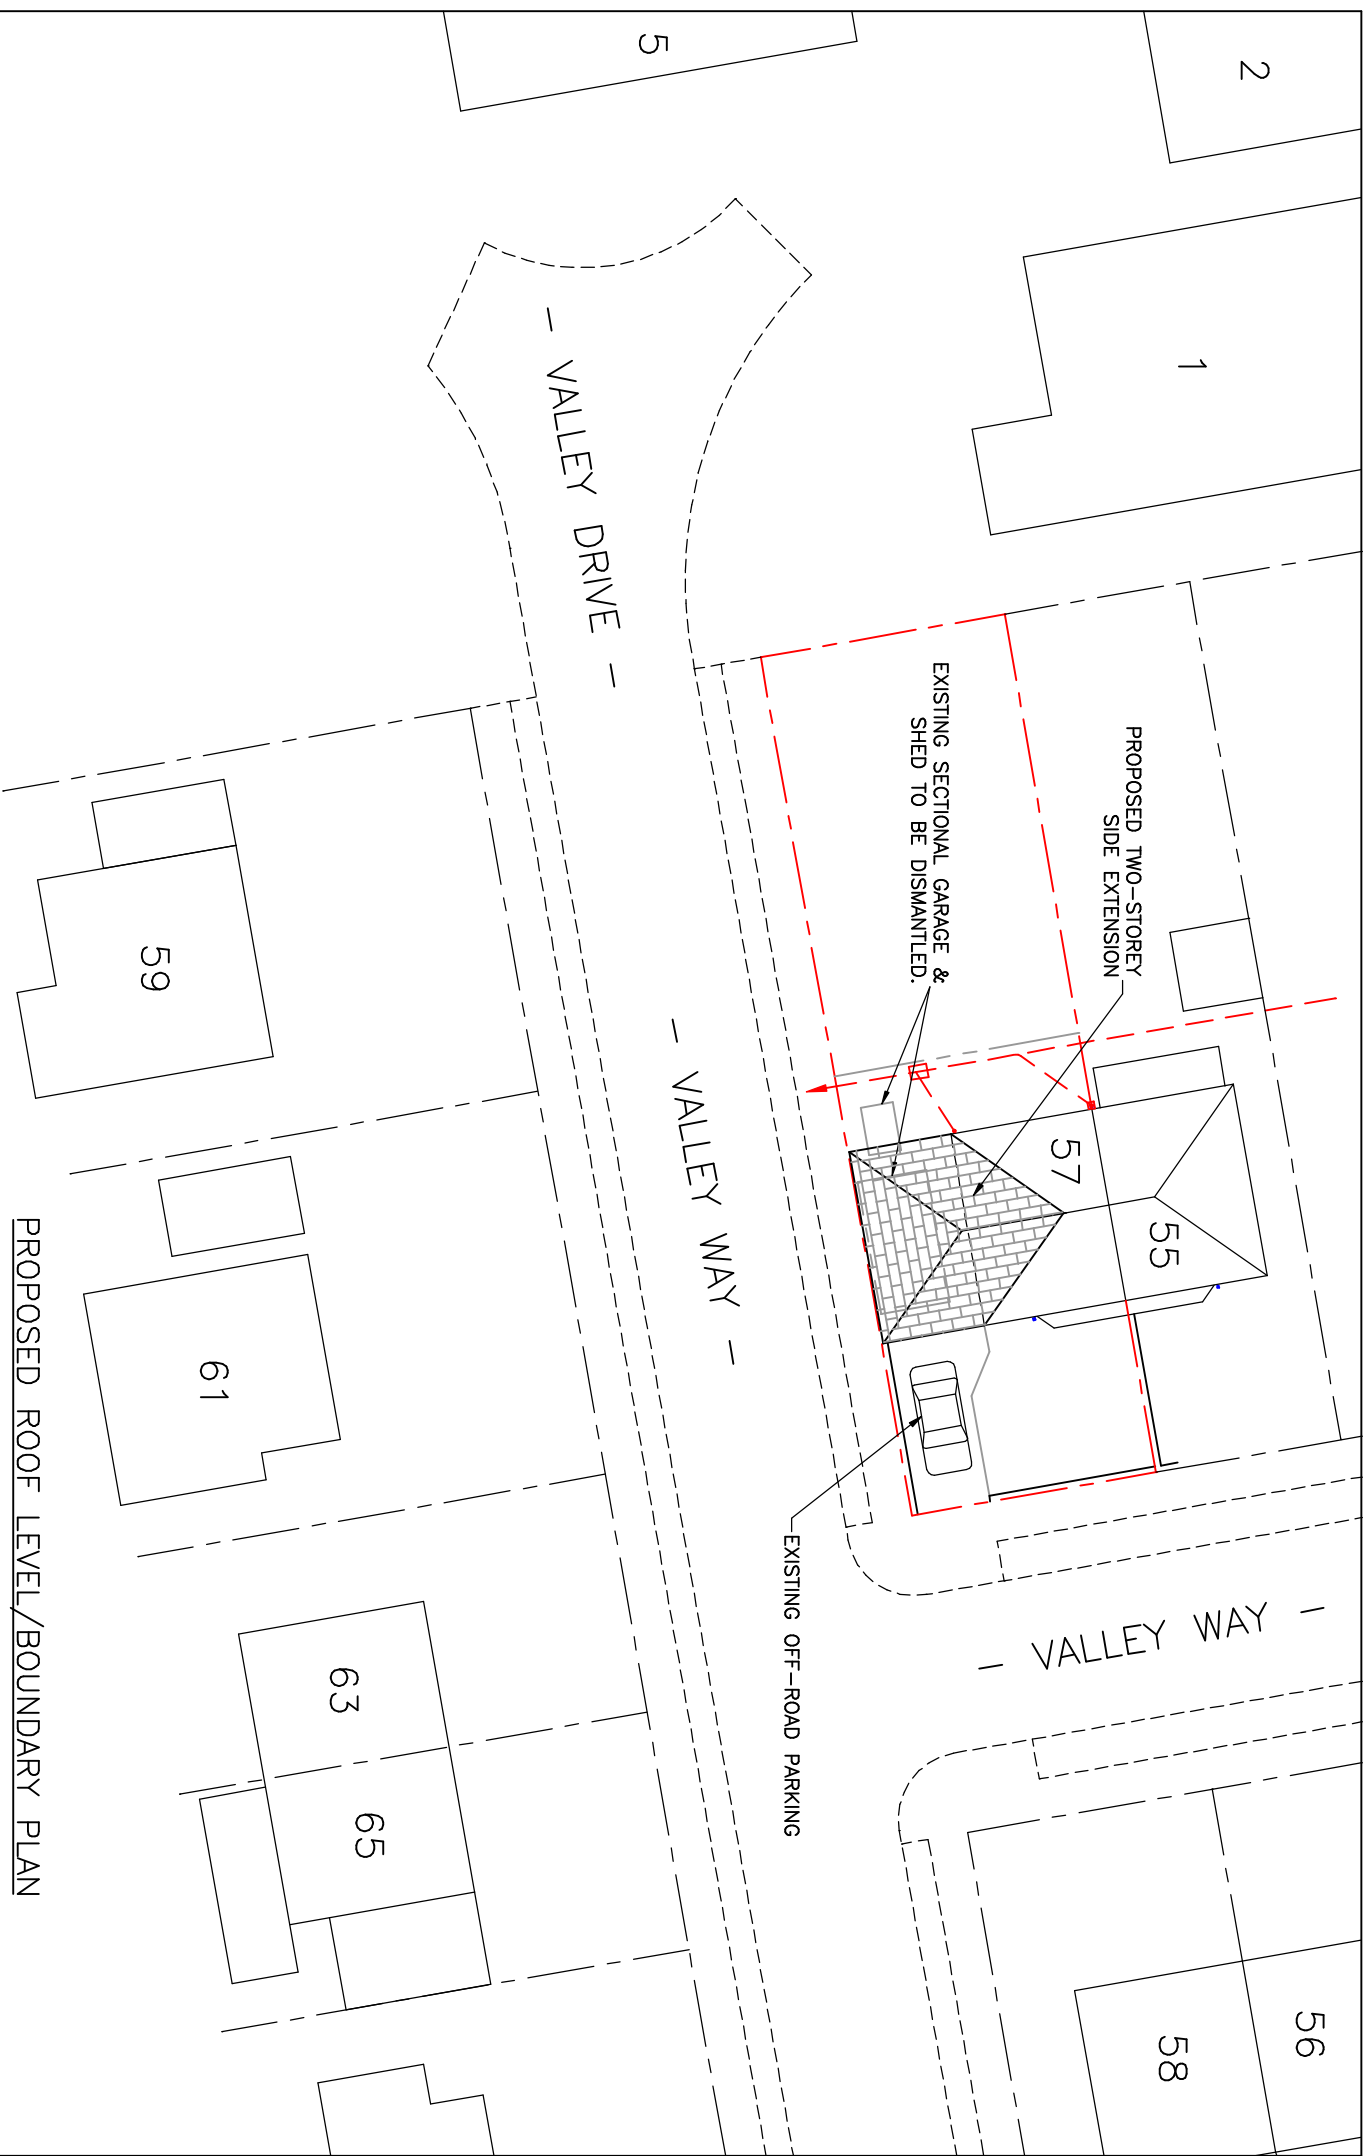

ASHWOOD ENGINEERING SERVICES
TEL: 01709 814718
MOB: 07773 594725

TITLE	ROOF LEVEL/BOUNDARY PLAN FOR 2-STOREY SIDE EXTENSION.	LOCATION	57, Valley Way, Hoyland, BARNSLEY, S74 9AR.	CLIENT	Mrs J. Noble.
-------	--	----------	--	--------	---------------

0		ORIGINAL		14.10.16	
REV	No	REVISION		DATE	
DRAWN	ML	DATE	15.10.16	DIMENSIONS	SCALE
					1:200
				DRAWING No	AES-0484
				SHEET	5
				SIZE	A3