


Location Plan

Site Address: Athersley North Primary School, Lindhurst Road, Athersley North, Barnsley, S71 3NB

Date Produced: 20-Jul-2023

Scale: 1:1250 @A4

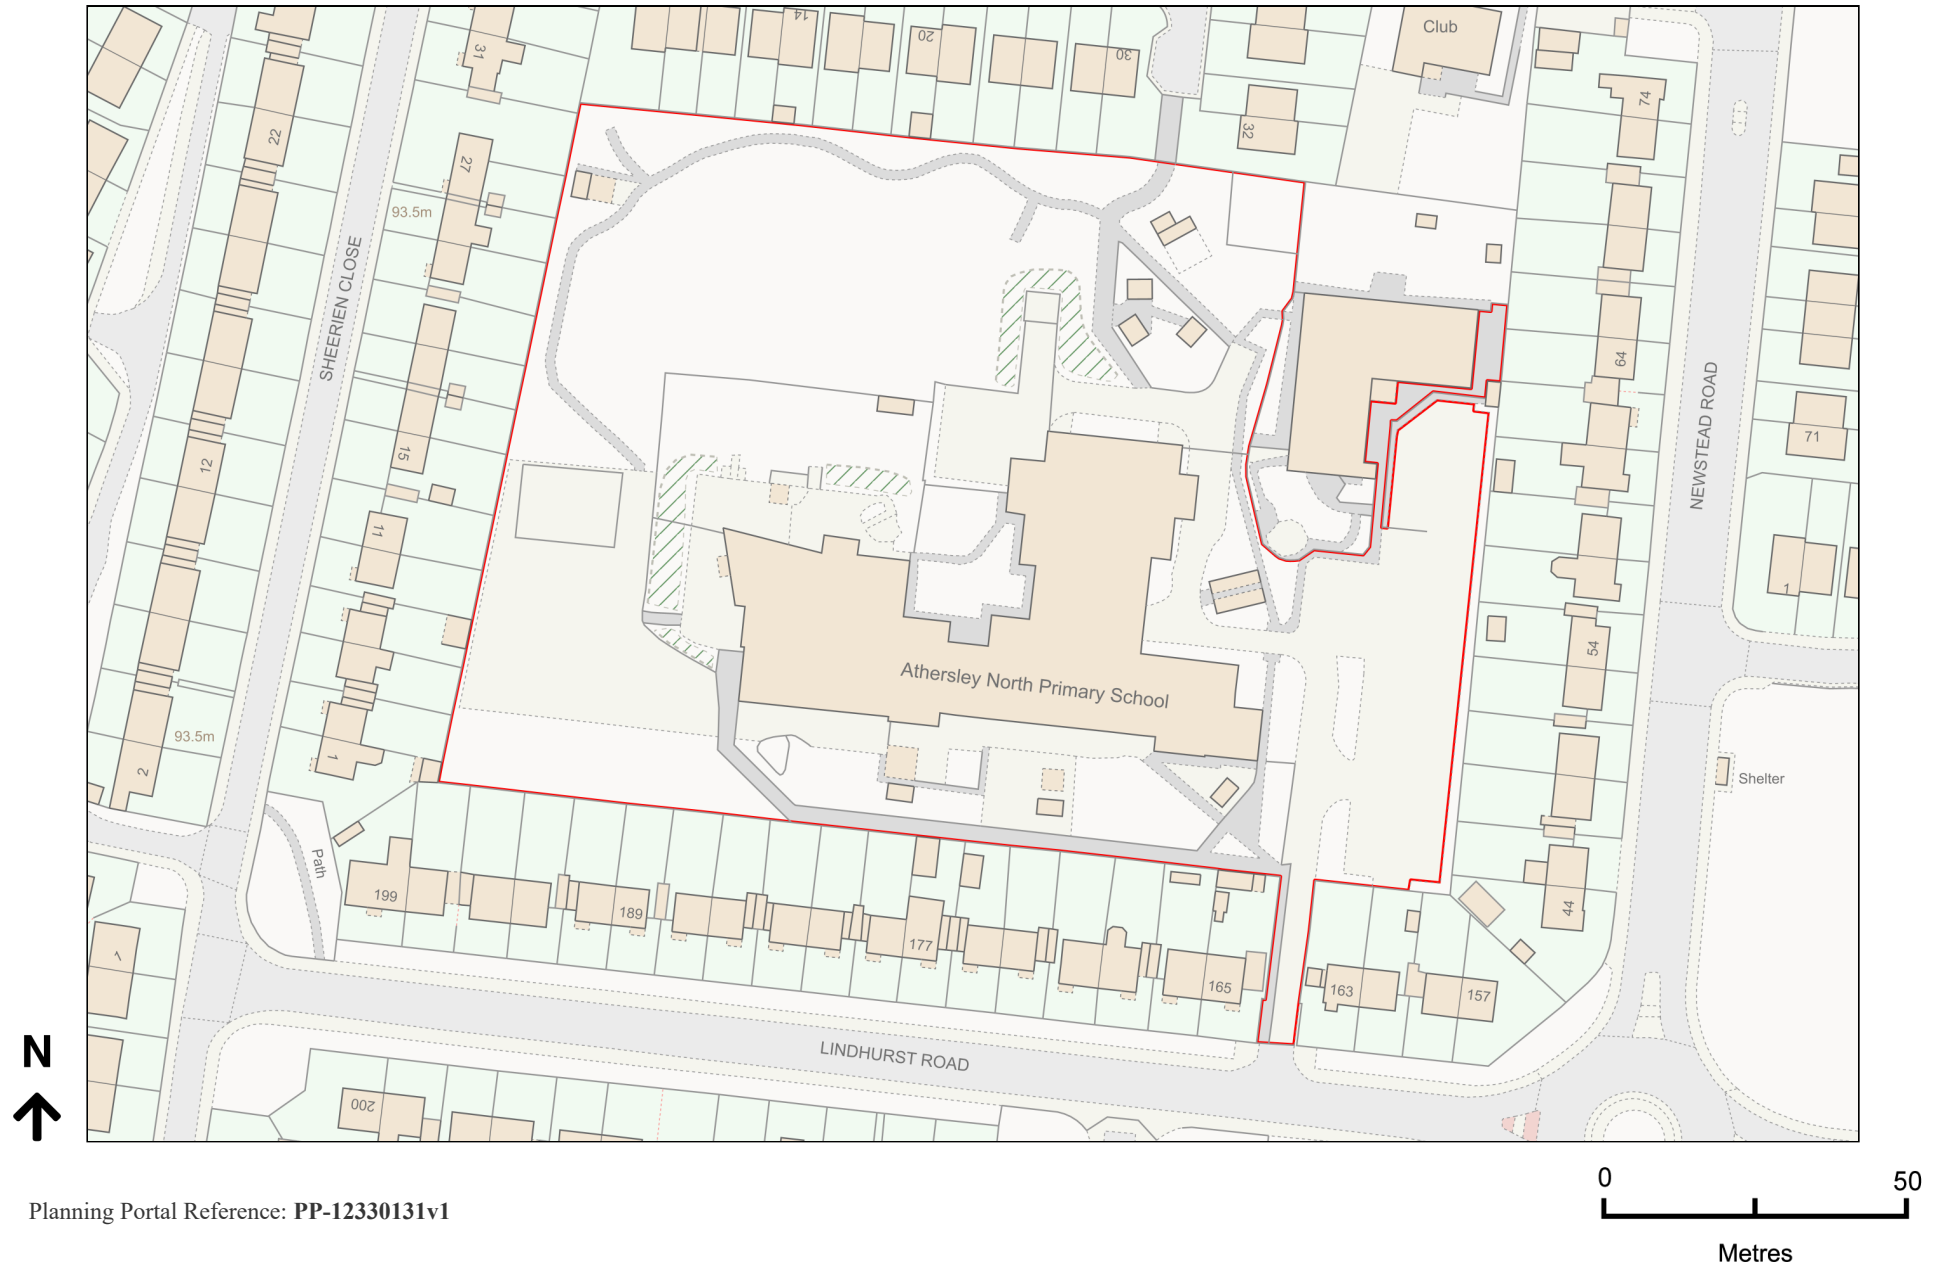

Planning Portal Reference: PP-12330131v1