
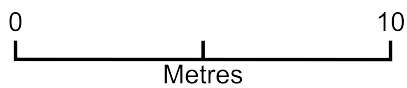


15 Collier Way- Garden Room

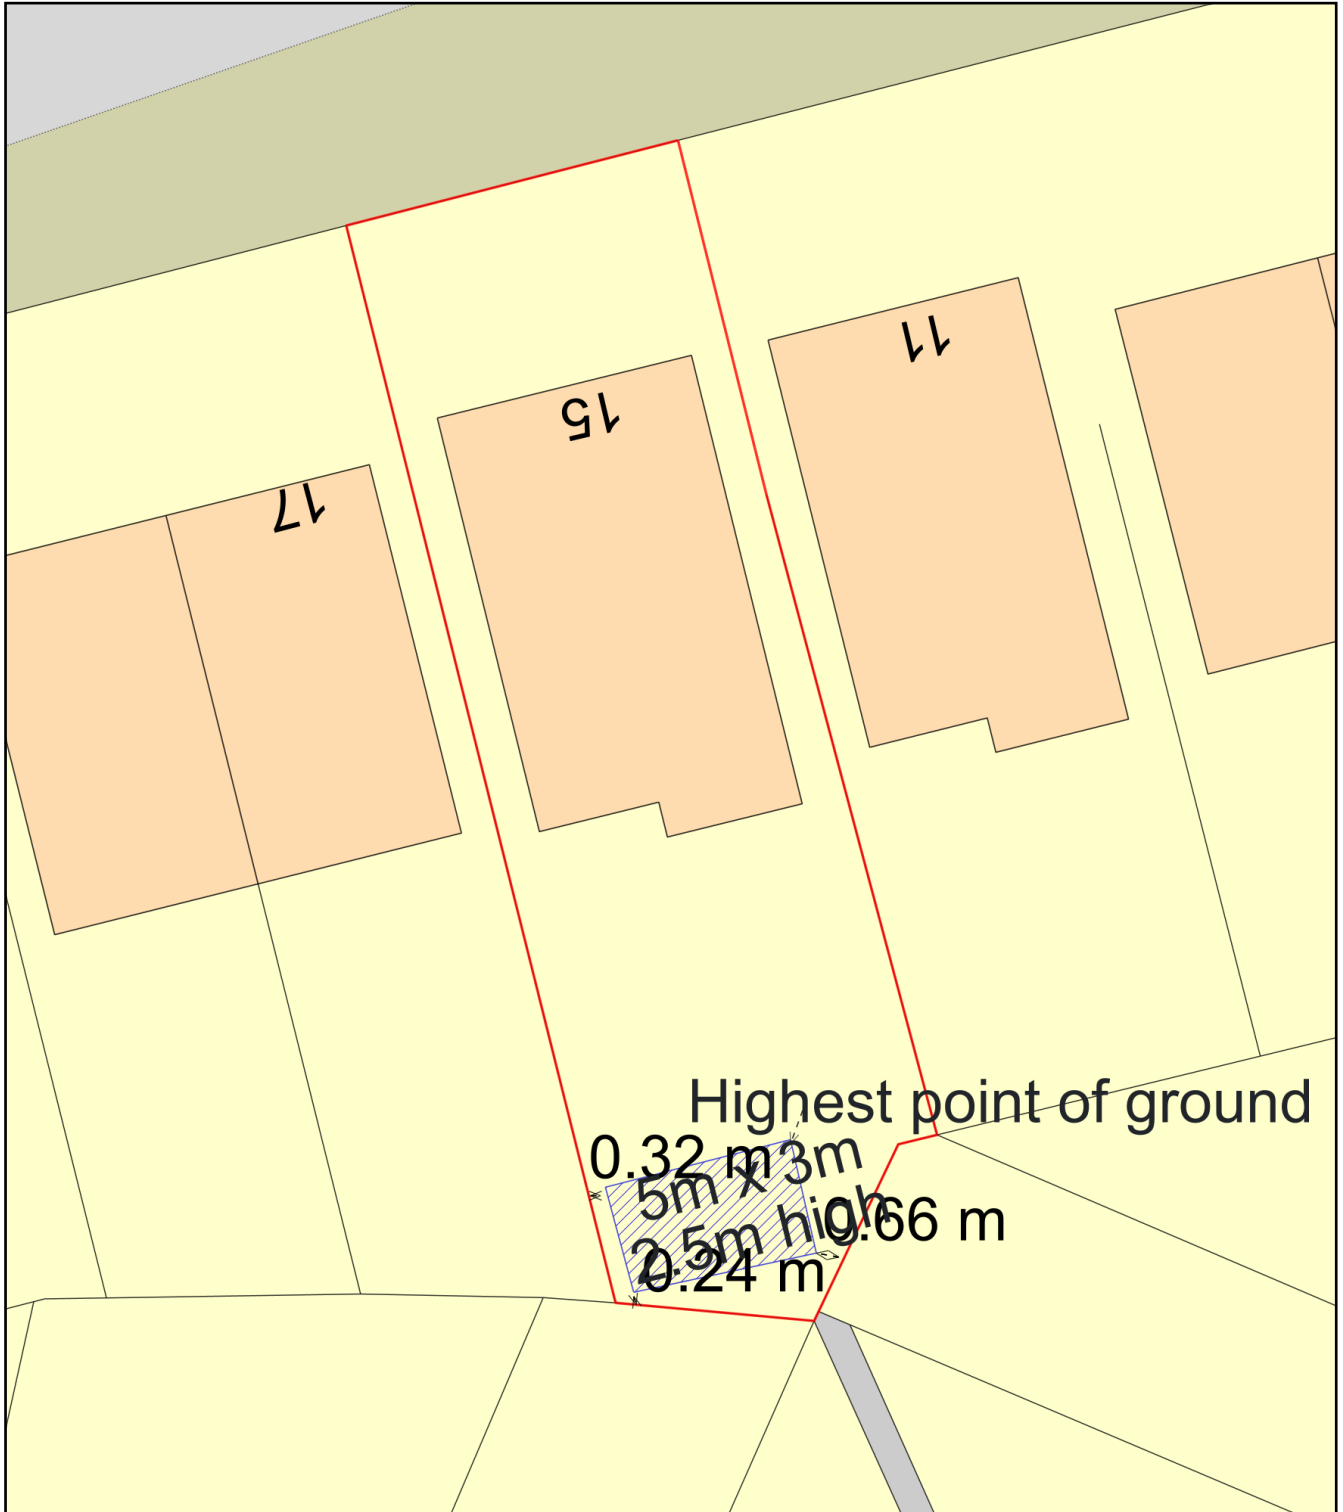

Plan Produced for: Dominic Chambers

Date Produced: 19 Apr 2023

Plan Reference Number: TQRQM23109121919689

Scale: 1:200 @ A4