

20 0 20 40 60 80 100


Metres



SITE-LOCATION PLAN SCALE 1:1250@A3



SITE-LOCATION PLAN SCALE 1:500@A3

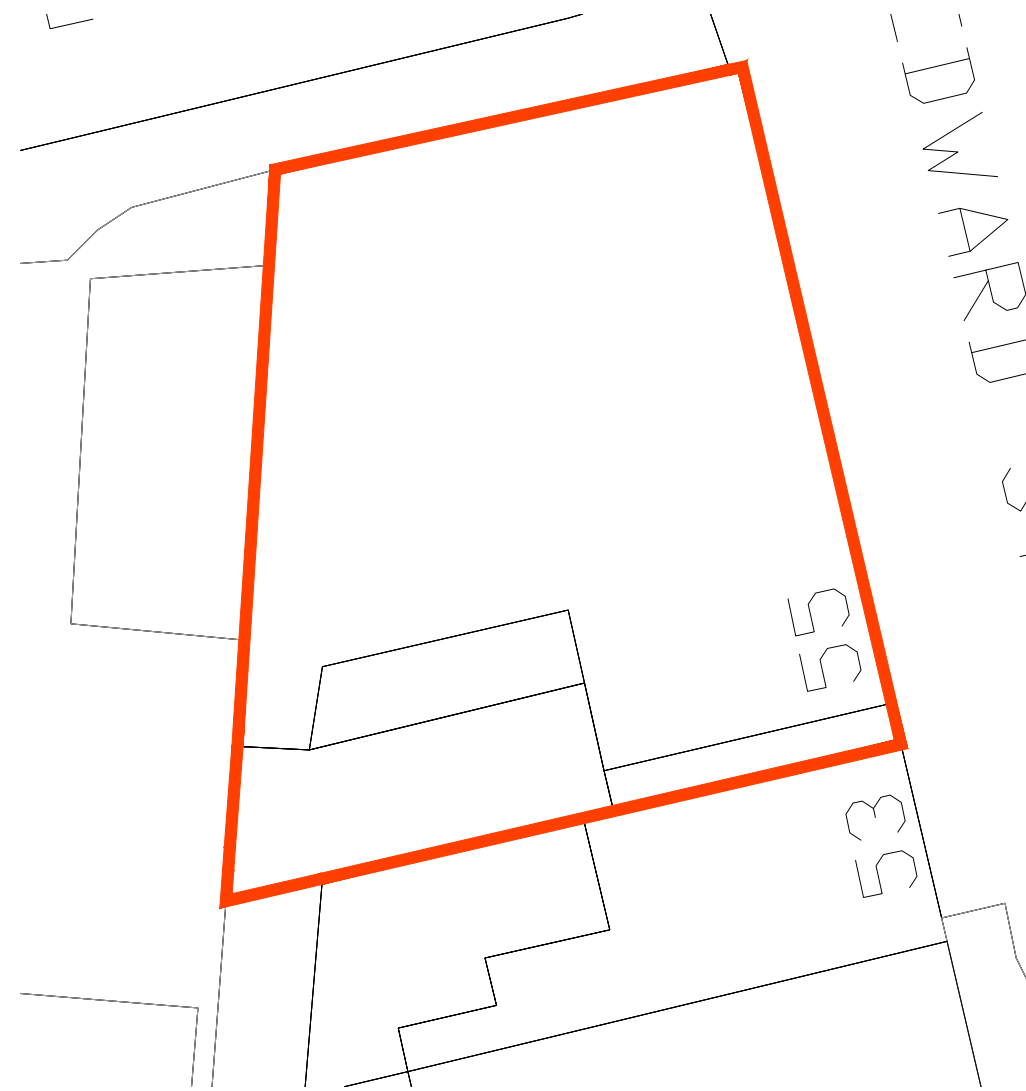

BLOCK PLAN SCALE 1:200@A3

client **ALBANY CONSTRUCTION (YORKSHIRE) LTD**

project **THE OLD CO-OP BUILDING, SNAPE HILL ROAD, DARFIELD, BARNSELY, S73 9LY**

title **SITE-LOCATION AND BLOCK PLAN**

drawing no **A24-165-01**

revision -

scale **1:1250/500/200@A3** date drawn **05/11/2024**

SPACE
studio



18 Mylor Road
Sheffield
S11 7PF

Telephone +44 (0) 114 263 1762

Revision - date drawn **05/11/2024** Drawn By **AMA**

Comments **FIRST ISSUE**