



DO NOT SCALE DIMENSIONS FROM DRAWING

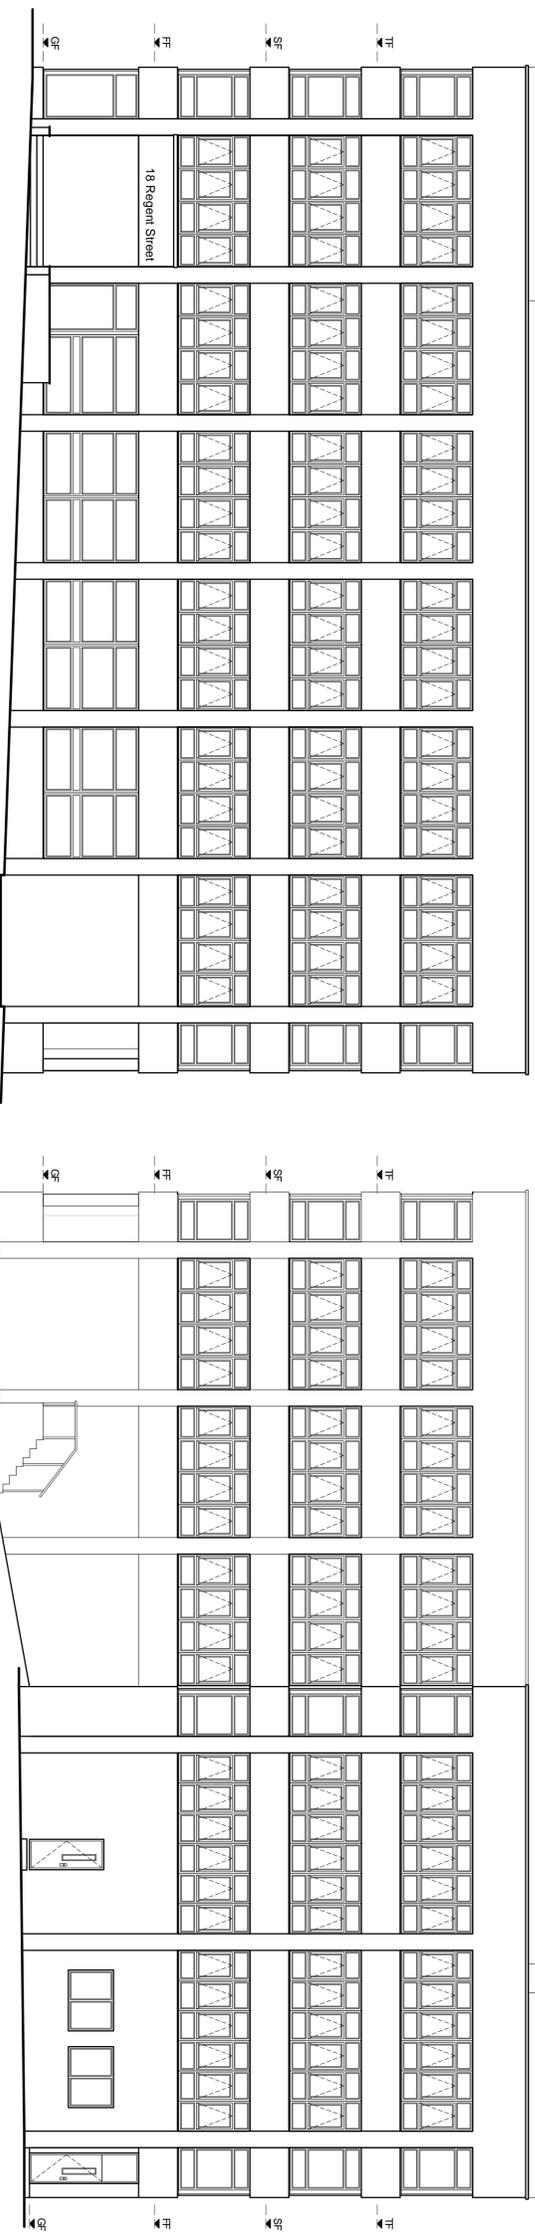

FRONT (SOUTH) ELEVATION

REAR (NORTH) ELEVATION

SIDE (EAST) ELEVATION

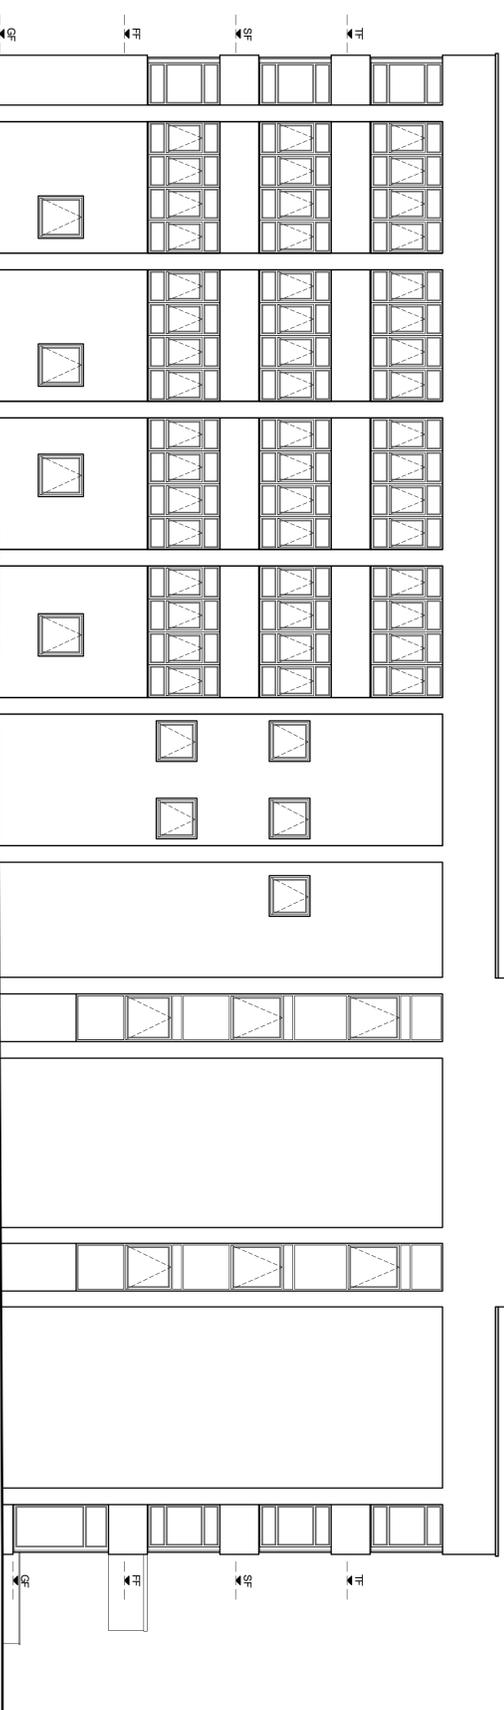

SIDE (WEST) ELEVATION

## NOTES

1. ALL DIMENSIONS ARE IN MILLIMETERS.
2. DO NOT SCALE FROM THIS DRAWING.
3. THIS DRAWING IS TO BE READ IN CONJUNCTION WITH ALL OTHER RELATED DRAWINGS AND DOCUMENTS. THE USER SHOULD CONSULT THE DRAWING SPECIFICATIONS TO OBTAIN A FULL UNDERSTANDING OF THE PROJECT.
4. TO COMMENCEMENT OF CONSTRUCTION WORKS.
5. THE ENGINEER/ARCHITECT SHOULD BE CONTACTED IMMEDIATELY IF THE DRAWING IS FOUND TO BE IN CONFLICT WITH ANY OTHER DRAWING OR SPECIFICATION THAT FORMS PART OF THE PROJECT.

MATERIAL SPECIFICATION
ROOF CLADDING
UNKNOWN FLAT ROOF COVERING
EXTERNAL WALLS
ROUGH FACED SANDSTONE BRICK CLADDING
GLAZING
WHITE UPVC (UPPER FLOORS)
SILVER ALUMINIUM (UPPER FLOORS)
DOORS
SILVER ALUMINIUM
BOUNDARY WALLS
ROUGH FACED RED BRICK

**Keystone Design**  
Associates Ltd.

Registered Office  
Keystone Design  
681 Church Street  
F1 1 3B 01233 64900  
Fax No. 01233 725901  
Email : info@keystonedesign.co.uk

PROJECT ADDRESS  
18 REGENT STREET  
BARNSLLEY SOUTH YORKSHIRE

PROJECT TITLE  
CONVERSION OF PROPERTY

DRAWING TITLE  
ELEVATIONS

Client	Drawn	Checked	Date	Scale
HOMES BY HOLMES LTD	LM		07/06/21	1:100 @A1

DRAWING No. A021/143/S/04

THIS DRAWING & CONTENTS ARE THE PROPERTY OF KEYSTONE DESIGN ASSOCIATES LTD. UNLESS STATED OTHERWISE. THE USER SHOULD CONSULT THE DRAWING SPECIFICATIONS TO OBTAIN A FULL UNDERSTANDING OF THE PROJECT.

H:\Documents\Drawings\2021\Regent Street 18 Barnsley



