



Notes:  
 1. Setting out to be the responsibility of contractor.  
 2. Contractor to pay particular attention to pitch of roof and headroom at stairs.  
 3. Any discrepancies to be reported to Colne Valley Design.


0m Scale 1:50 4m  
 0m Scale 1:100 8m  
 0m Scale 1:200 16m  
 0m Scale 1:500 40m  
 0m Scale 1:1250 100m  
 (When to scale of original plan bar = 8cm)

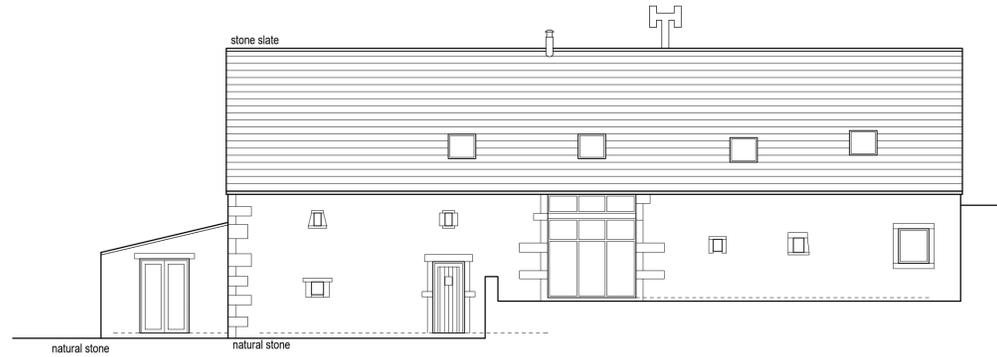


Proposed front east facing elevation (1:100)

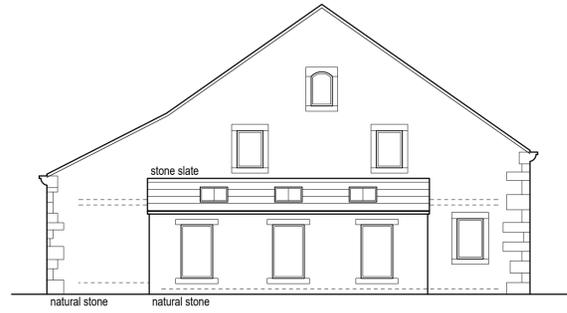


Proposed side south facing elevation (1:100)

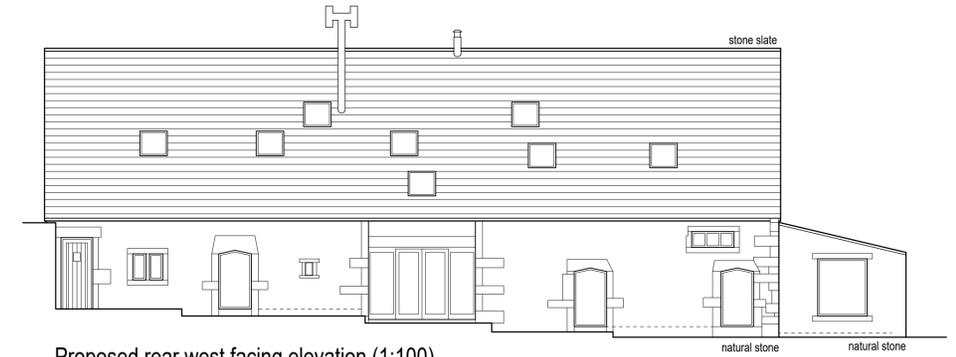

Proposed rear west facing elevation (1:100)

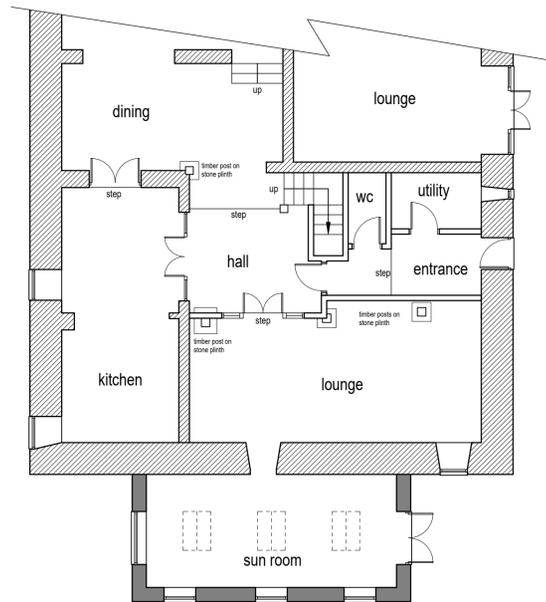

Proposed ground floor layout (1:100)

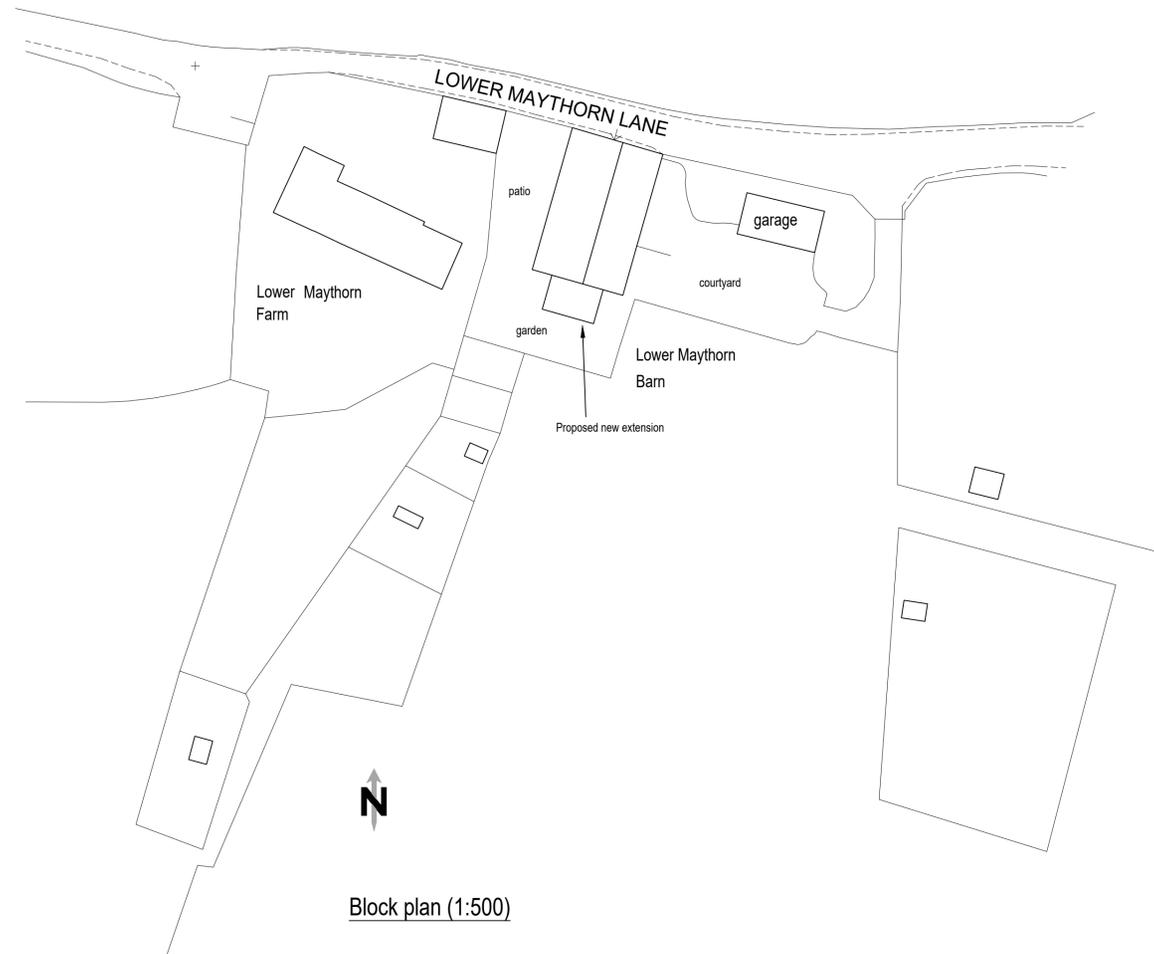

Block plan (1:500)

Rev A 27/06/2025 Amended following comments from conservation officer.



Colne Valley Design  
 8 Meadow Lane  
 Slaithwaite  
 Huddersfield HD7 5EX

Tel: 01484 842097  
 Mobile: 07867 803312  
 E-mail: mitchell@sbhomes.co.uk

Proprietor: S.A. Mitchell

Project  
 Proposed extension.

For  
 Mr R Pieske.

Address  
 Lower Maythorne Barn  
 Lower Maythorne Lane  
 Hepworth  
 HD9 7TW.

Title  
 Proposed layouts and elevations.

|                     |                         |                     |
|---------------------|-------------------------|---------------------|
| Job No.<br>25 J 12. | Drawing number<br>02 A. | Date<br>April 2025. |
|---------------------|-------------------------|---------------------|