




1) This drawing and the design and details depicted thereon are the copyright of Peter Dimberline Chartered Architect.
2) All dimensions on this drawing are to be checked by the Contractor and any discrepancies are to be reported to the Architect.
3) Do not scale critical dimensions off this drawing.
4) Contractor to ensure that all Health & Safety requirements (CDM Regulations) in relation to this project will be complied with.

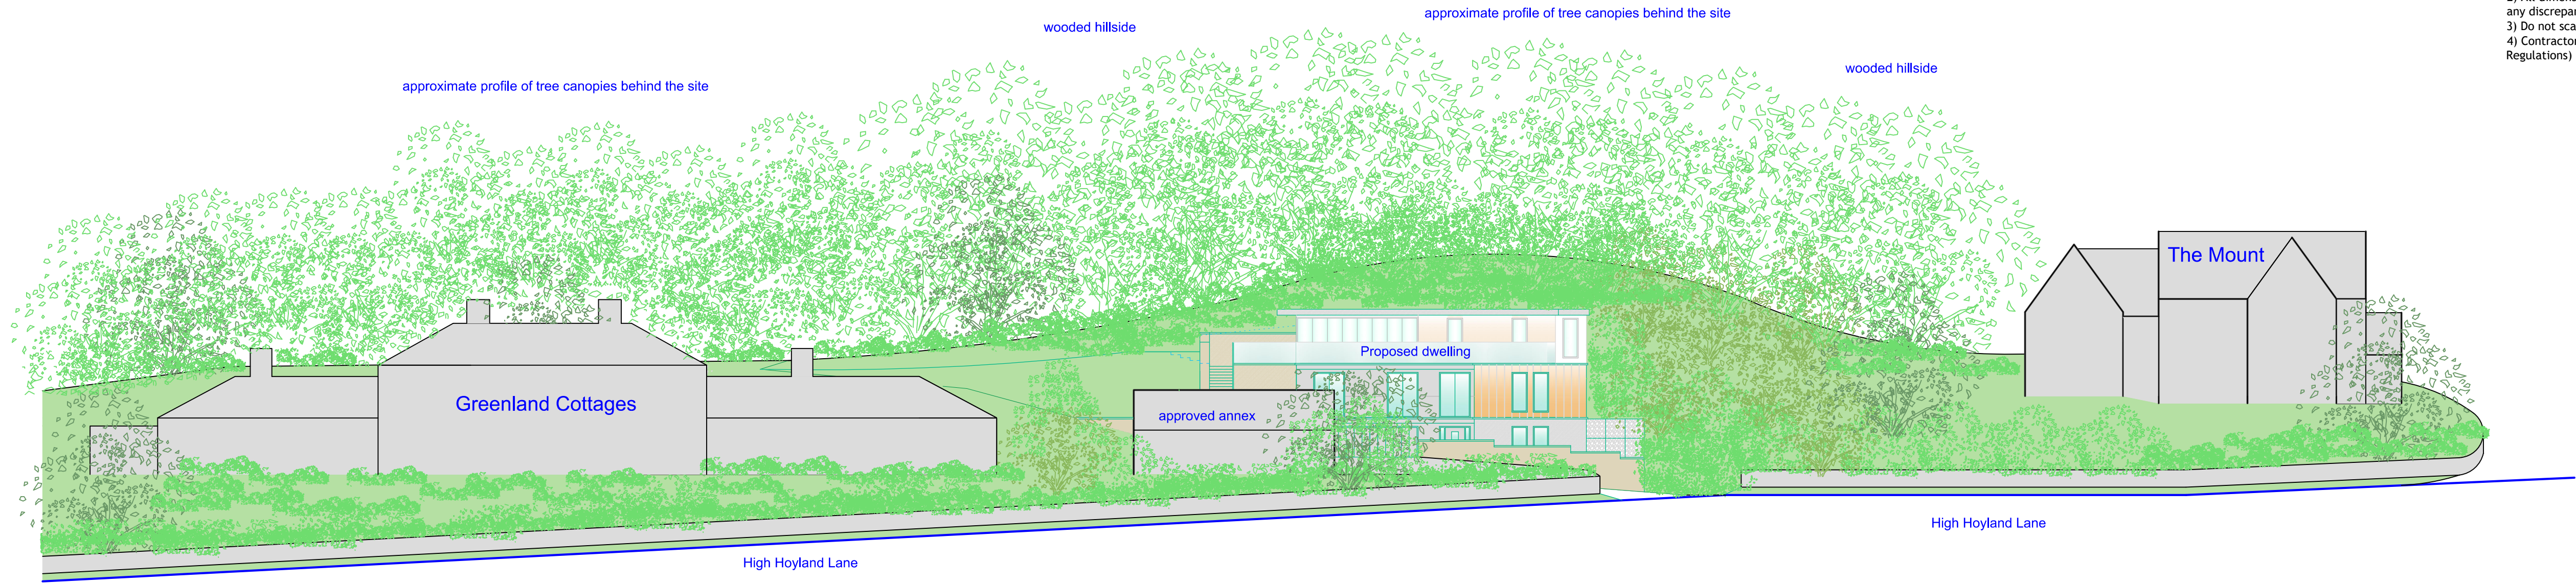


south facing 'street-scene', showing relationship with existing adjacent dwellings 1:200

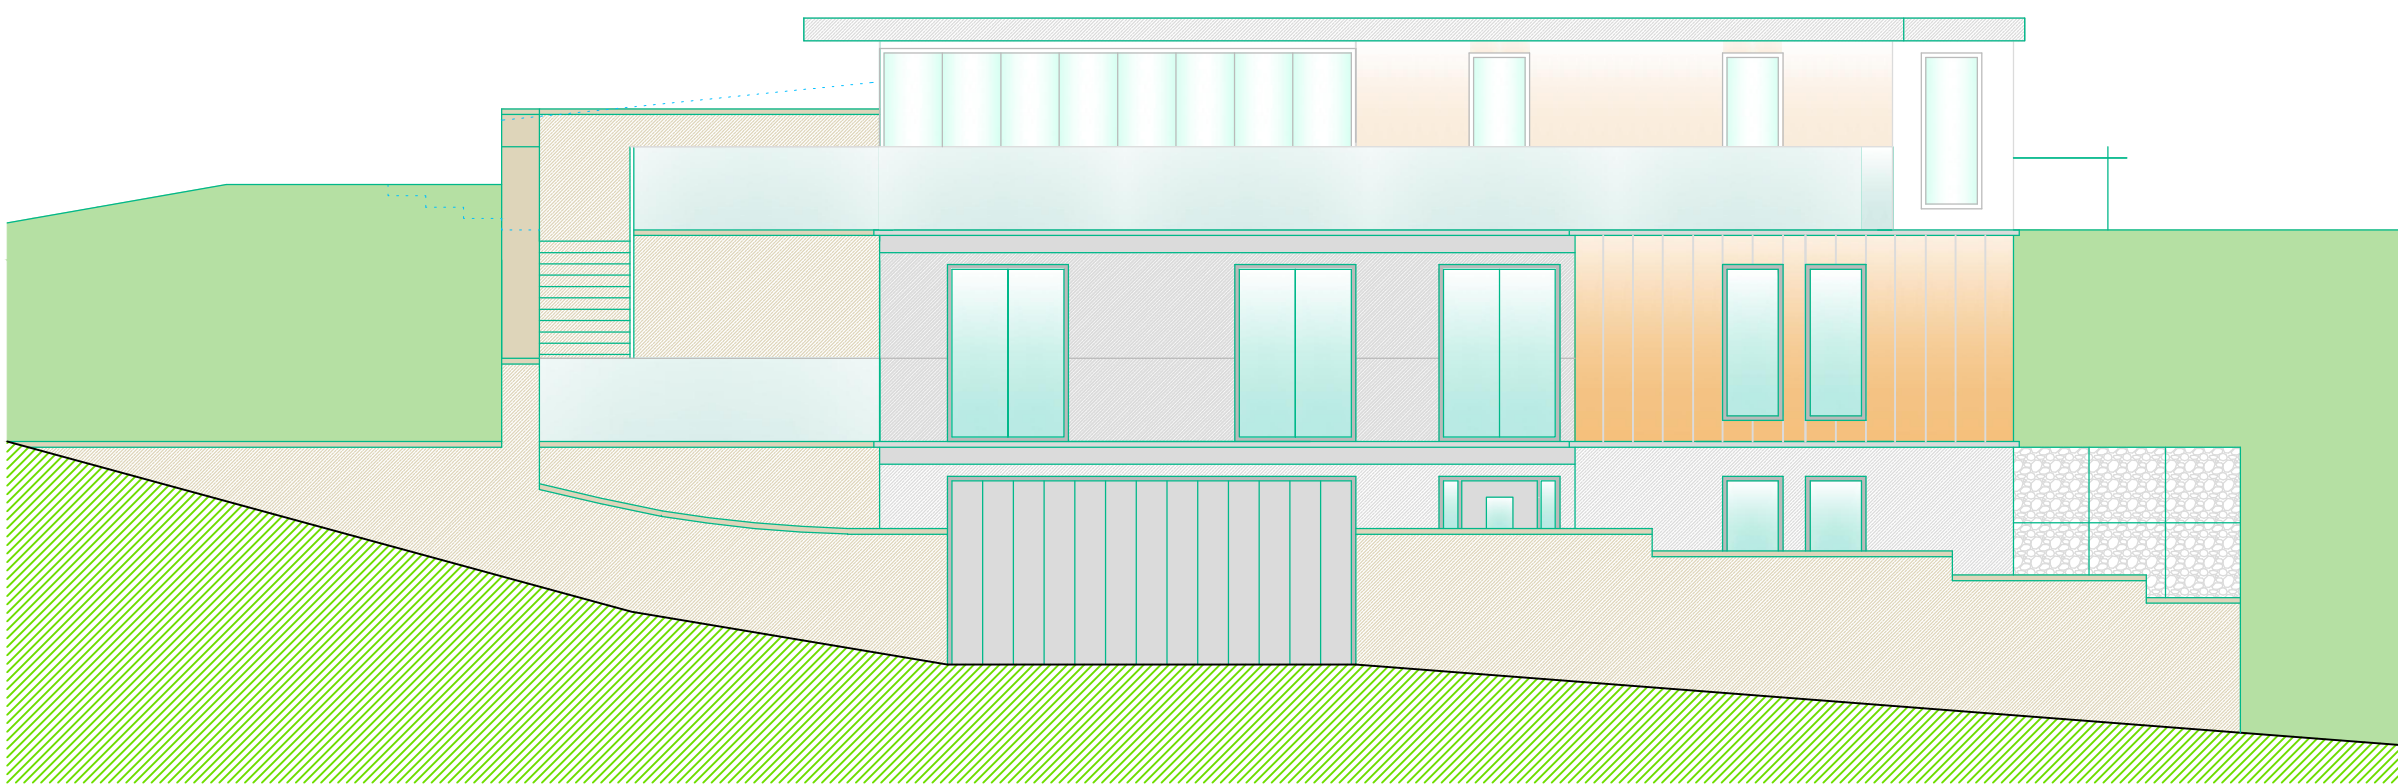


south facing elevation 1:100

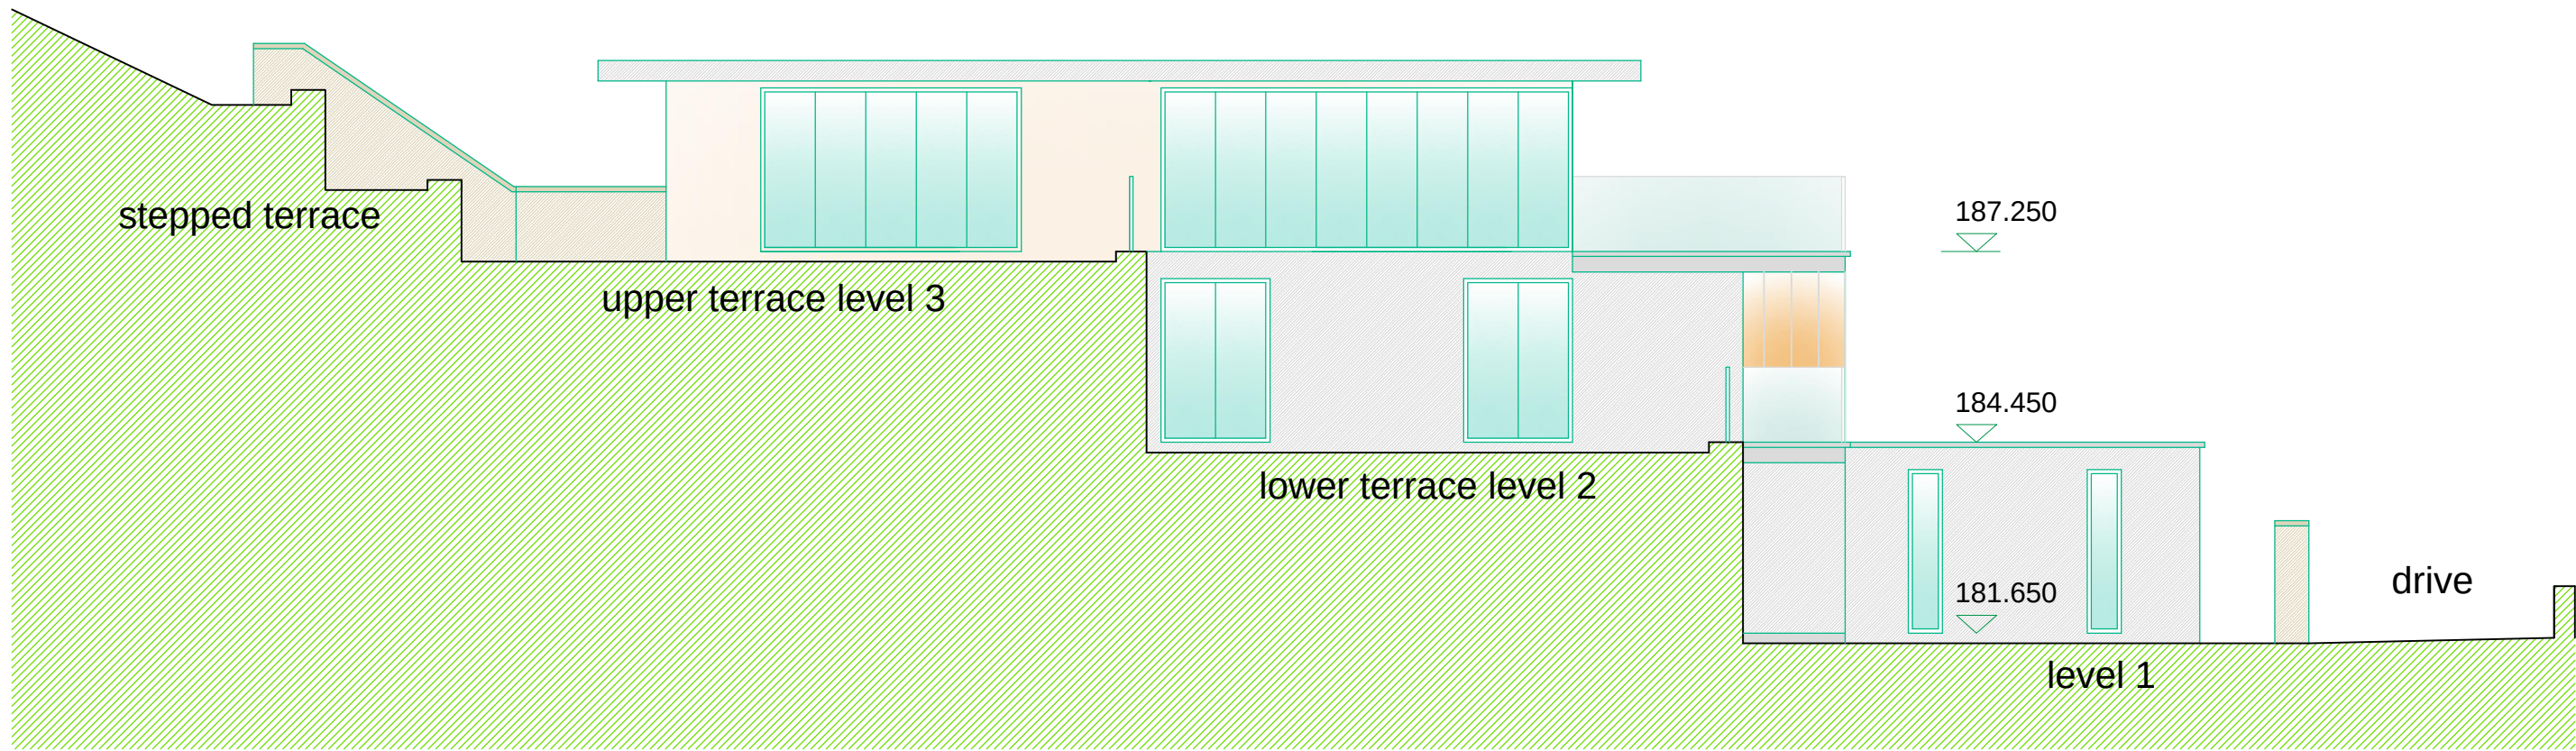

west facing elevation 1:100

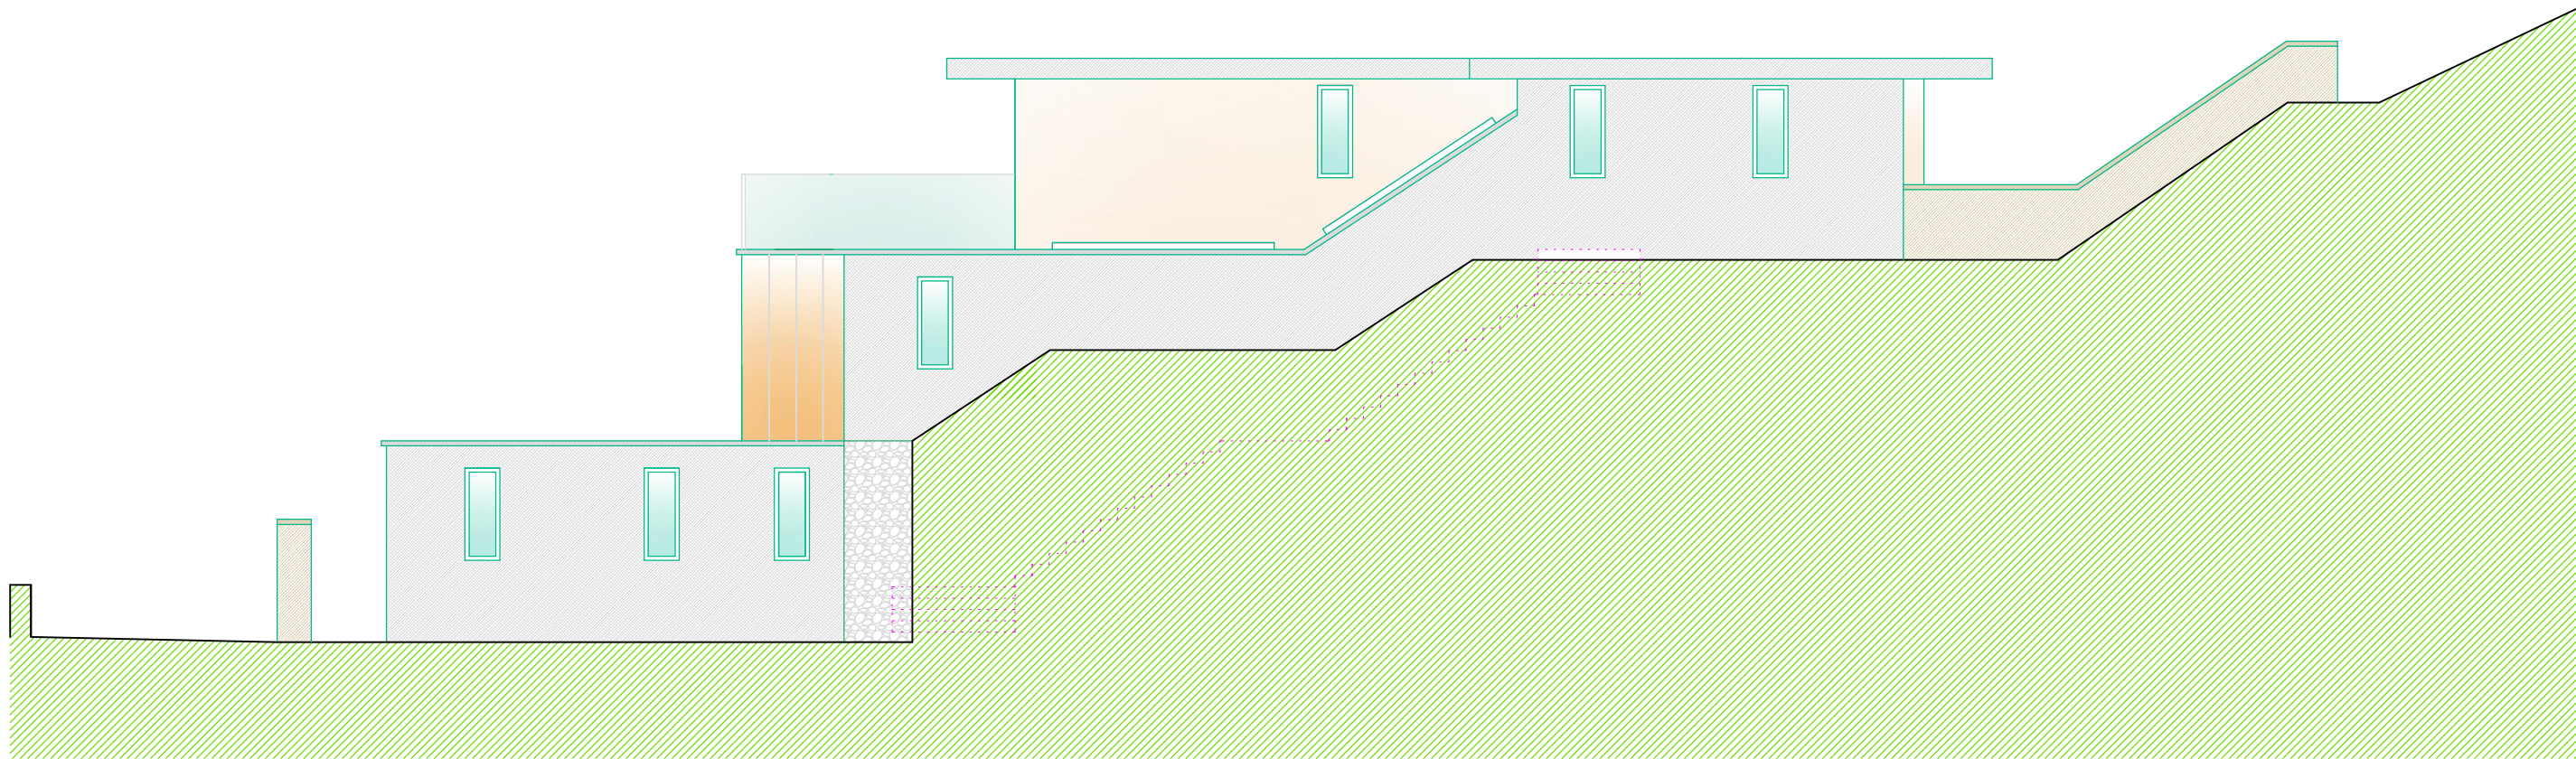

east facing elevation 1:100

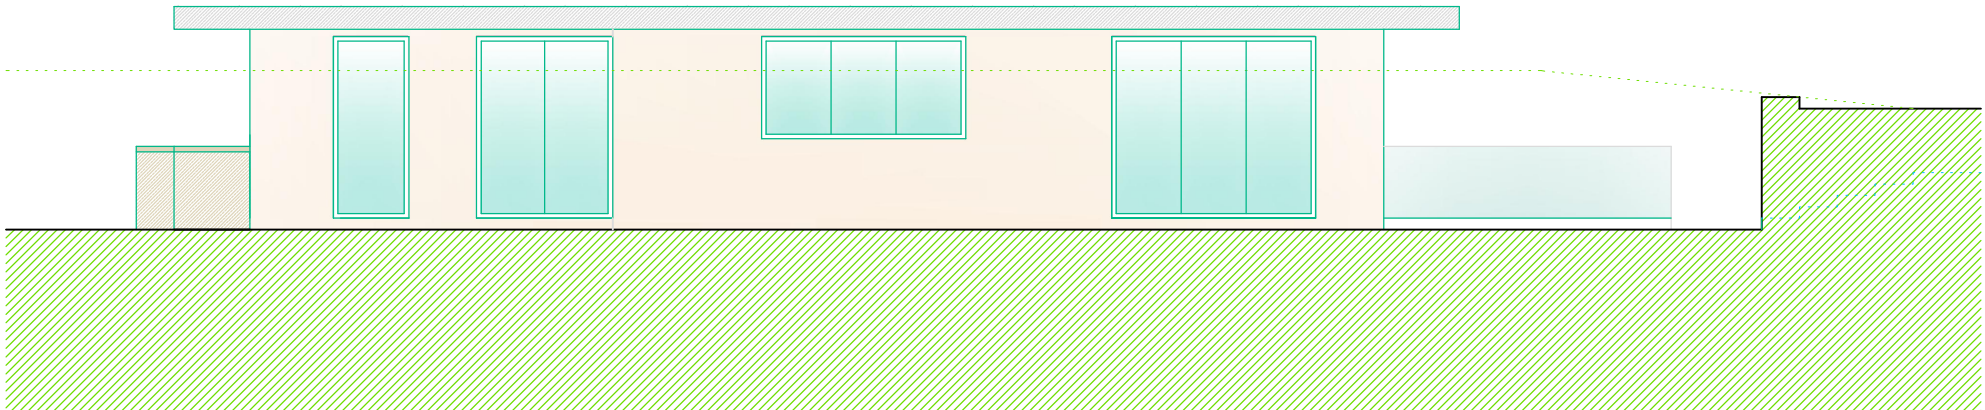

north facing elevation 1:100

proposed external materials will consist of :
contemporary dry stone walling in grey or limestone colour
copper coloured cladding
contrasting high specification waterproof render

1:100 ELEVATIONS WITH TREES OMITTED FOR CLARITY

REVISIONS	
PETER DIMBERLINE Dip Arch, RIBA CHARTERED ARCHITECT	
2 TIPSEY COURT, STAINCROSS BARNSELEY, S75 6FZ	
tel/fax (01226) 390947 email: pdimberline@tiscali.co.uk	
CLIENT	Mr S Warsop
PROJECT	Proposed Eco-dwelling built into hillside
LOCATION	Site to the rear of 1/2 Greenland Cottages High Hoyland Lane, High Hoyland, Barnsley
DRAWING	Proposed dwelling elevations and 1:200 scale 'street scene'
SCALES 1:100 and 1:200 at A1	DATE Feb' 18
DRWG No. 2016/07/04	DRAWN BY PD
REV.	