




FRONT (E) ELEVATION

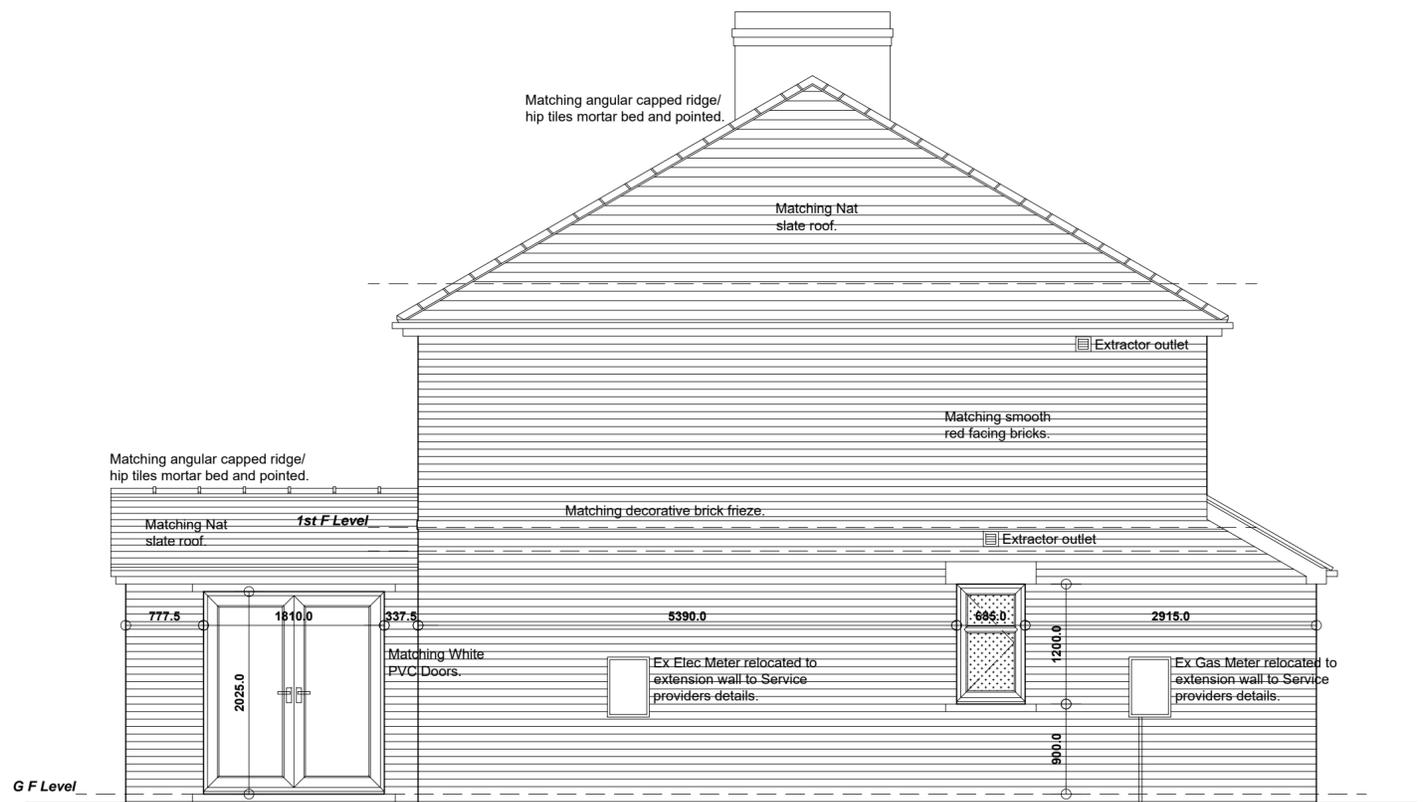

SIDE (S) ELEVATION

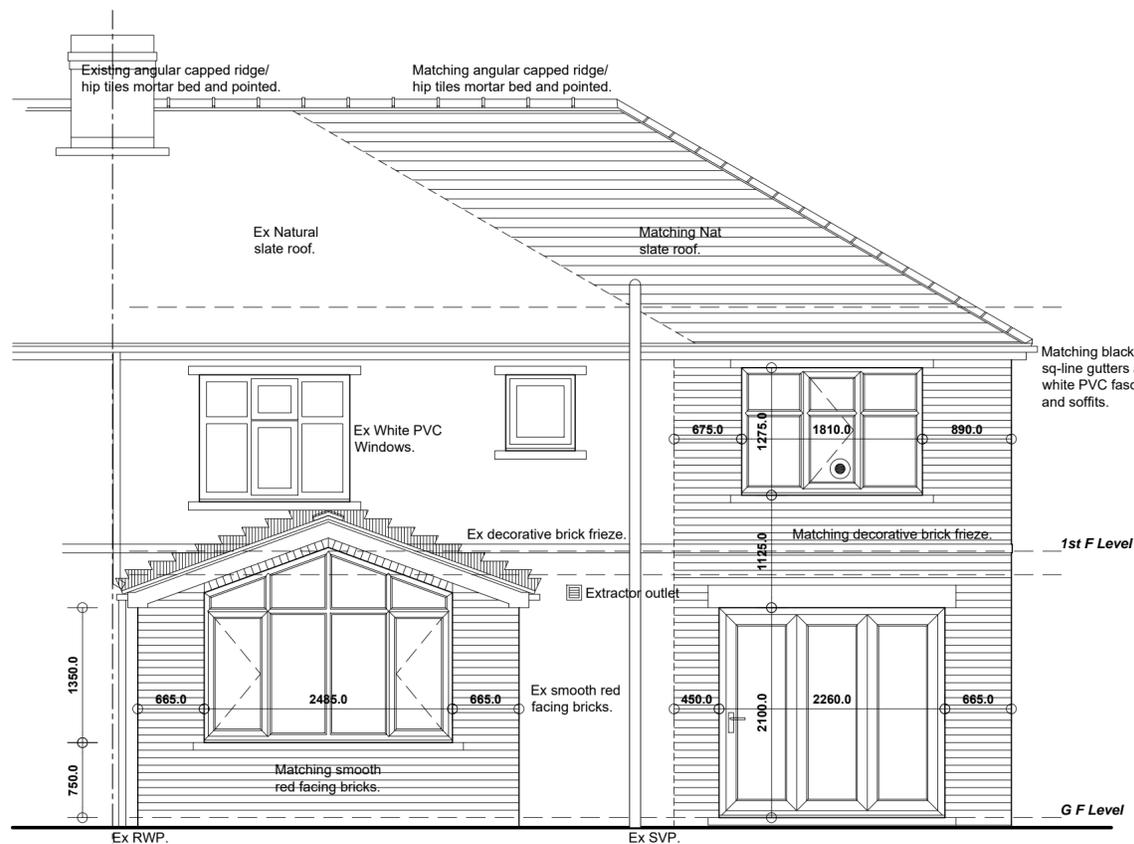

REAR (W) ELEVATION

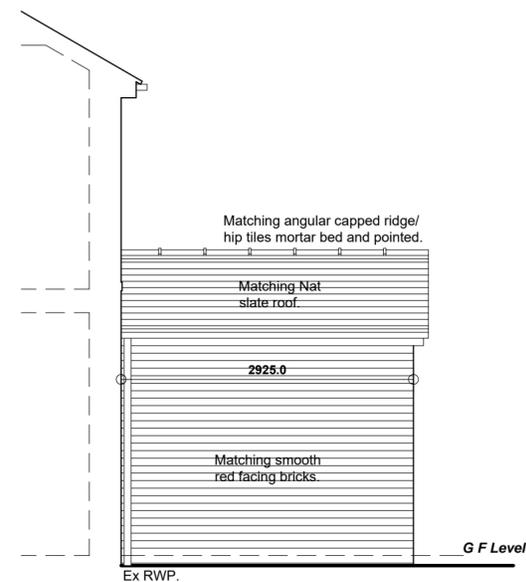

SIDE (N) ELEVATION

Revision	Date	Description
PROPOSED EXTENSIONS & ALTERATIONS 80 WORSBROUGH ROAD, BIRDWELL, BARNSELY, S70 5RE.		
DETAILED PROPOSALS 2 Elevations.		
Mr & Mrs Bowen.		
 JE Architectural Ltd 23 Windmill Road, Wombwell, Barnsley, S73 8PW. Tel: 01226 754507 Email: jeald@virginmedia.com		
<small>This drawing and the copyright is the Architectural Company's property and maybe used or reproduced only by agreement. All Dimensions in Millimetres Unless specified otherwise and subject to verification on site.</small>		
Scale: 1:50 @ A2		Date: MARCH 2026
Ref: 202506		Drwg No: 03
0 cm	2 cm	4 cm
		6 cm