




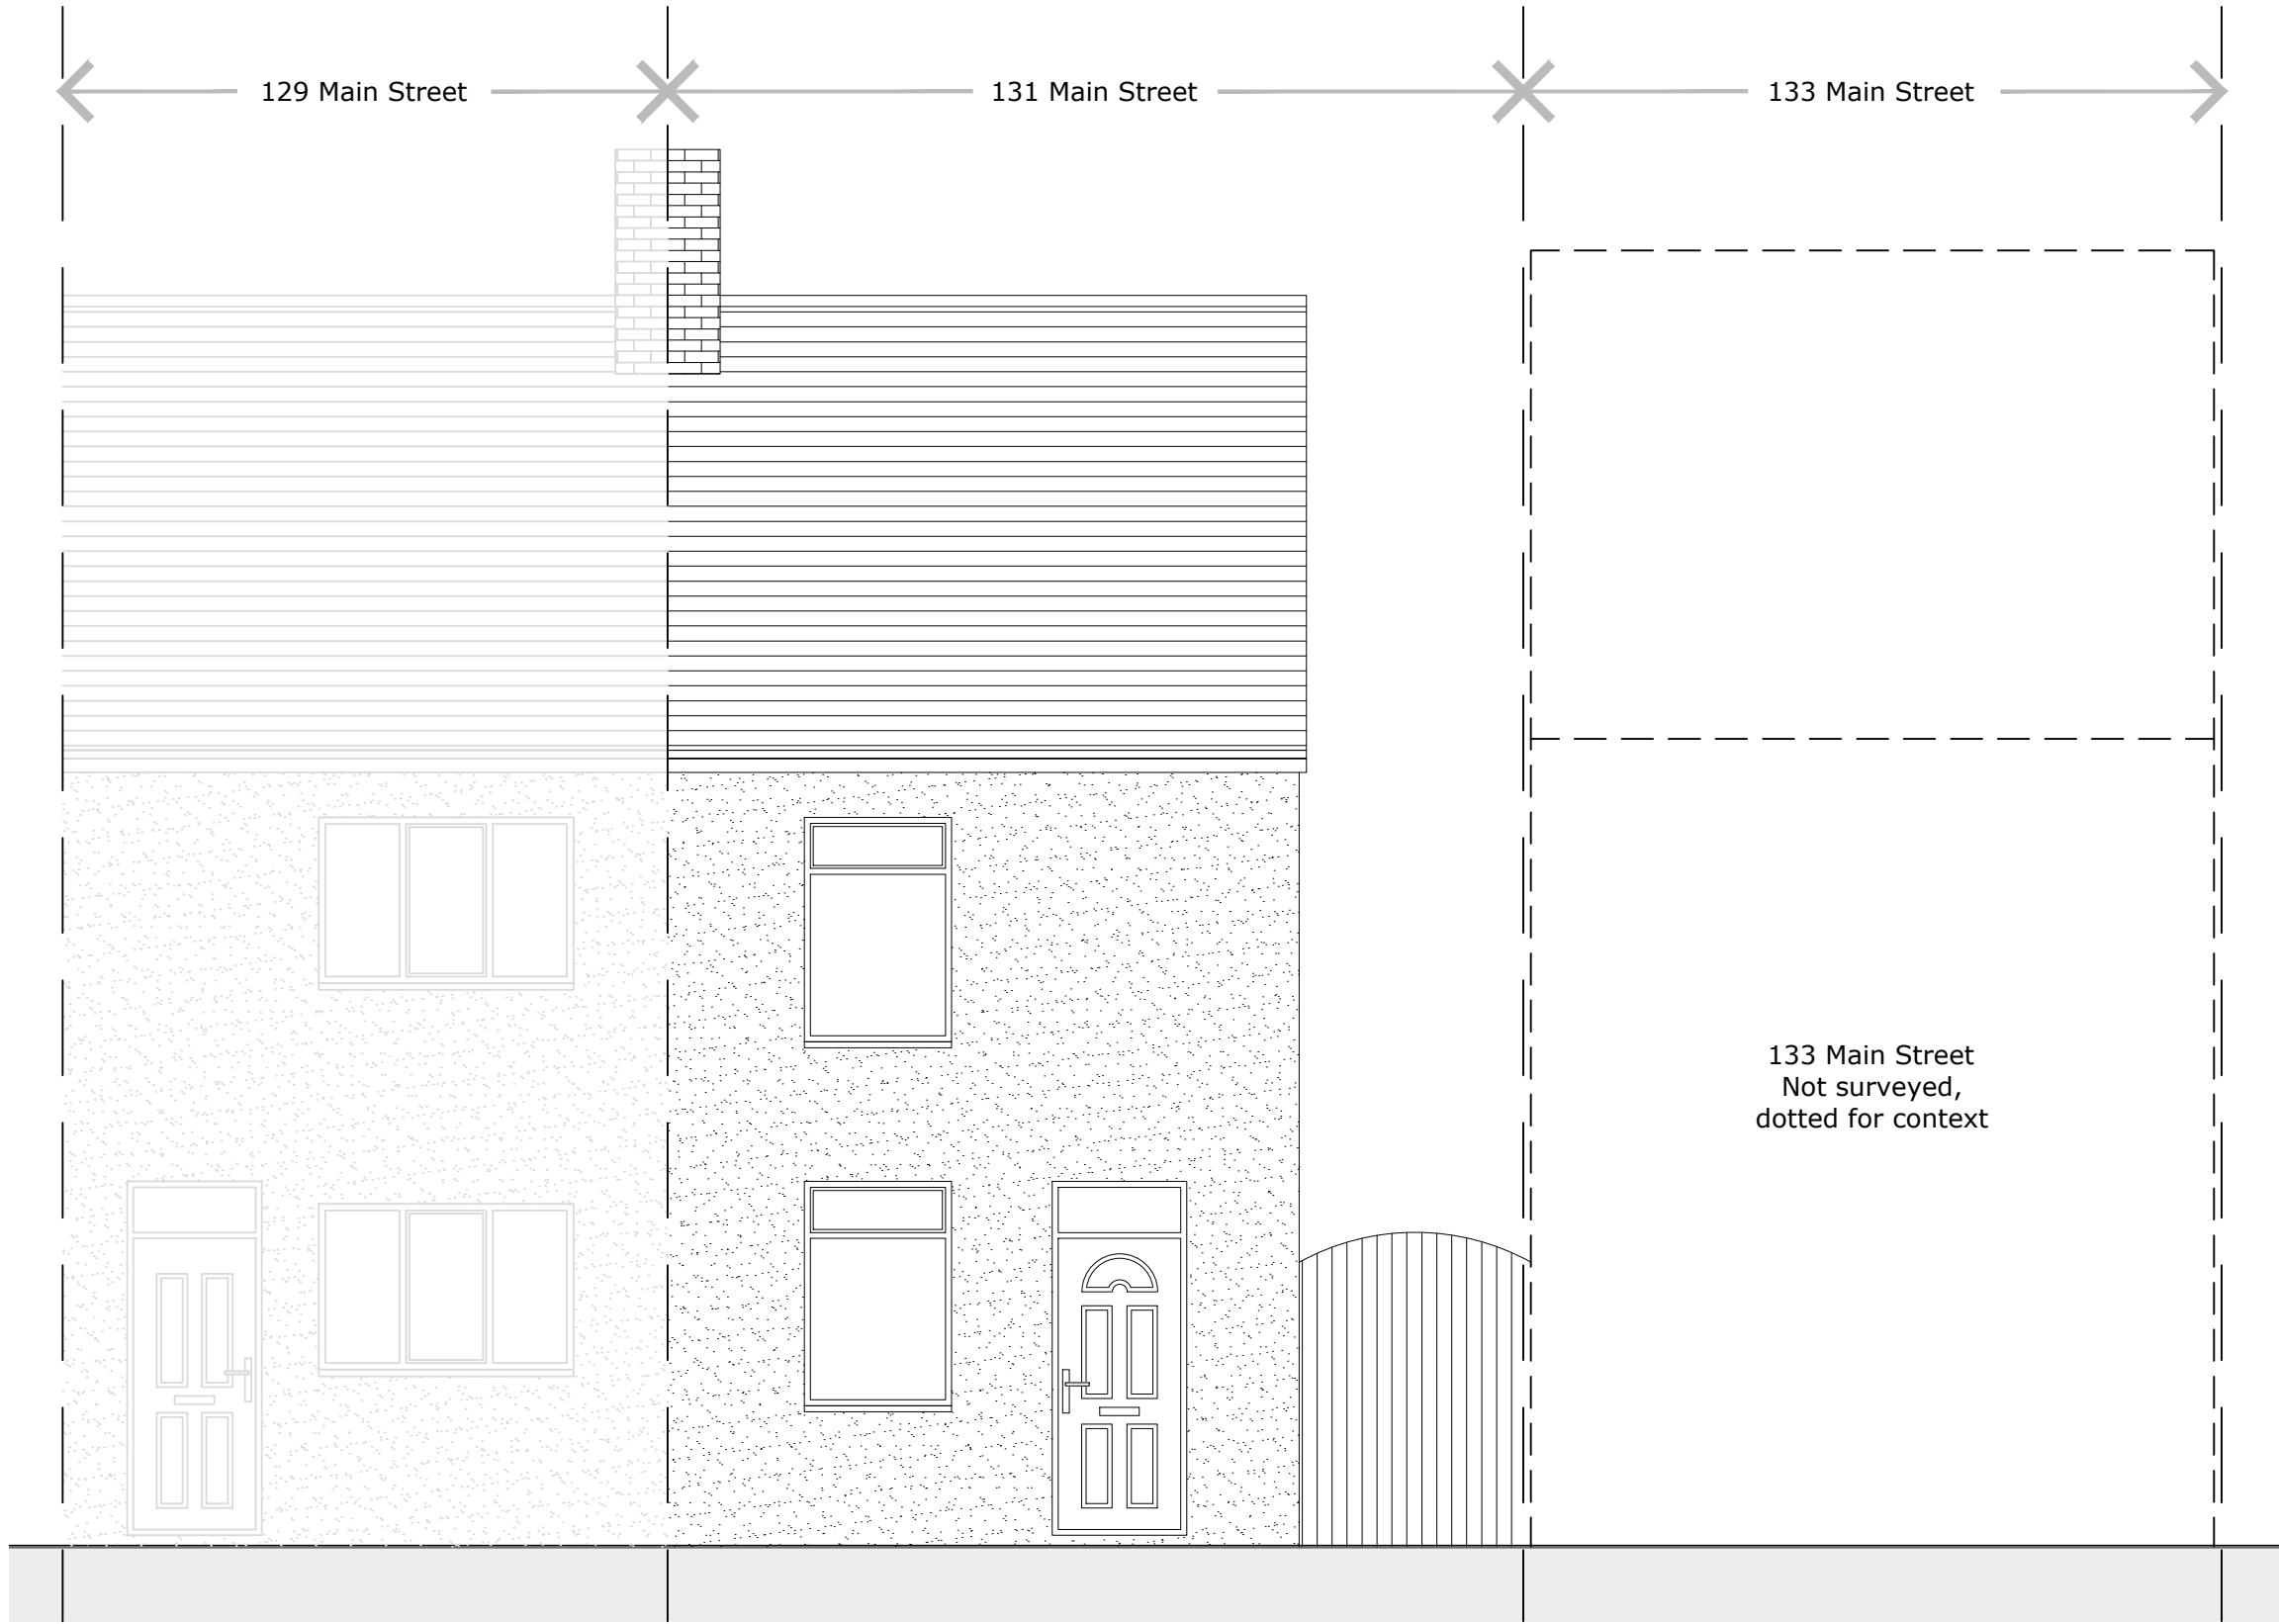


front elevation (south facing) as proposed 1:50

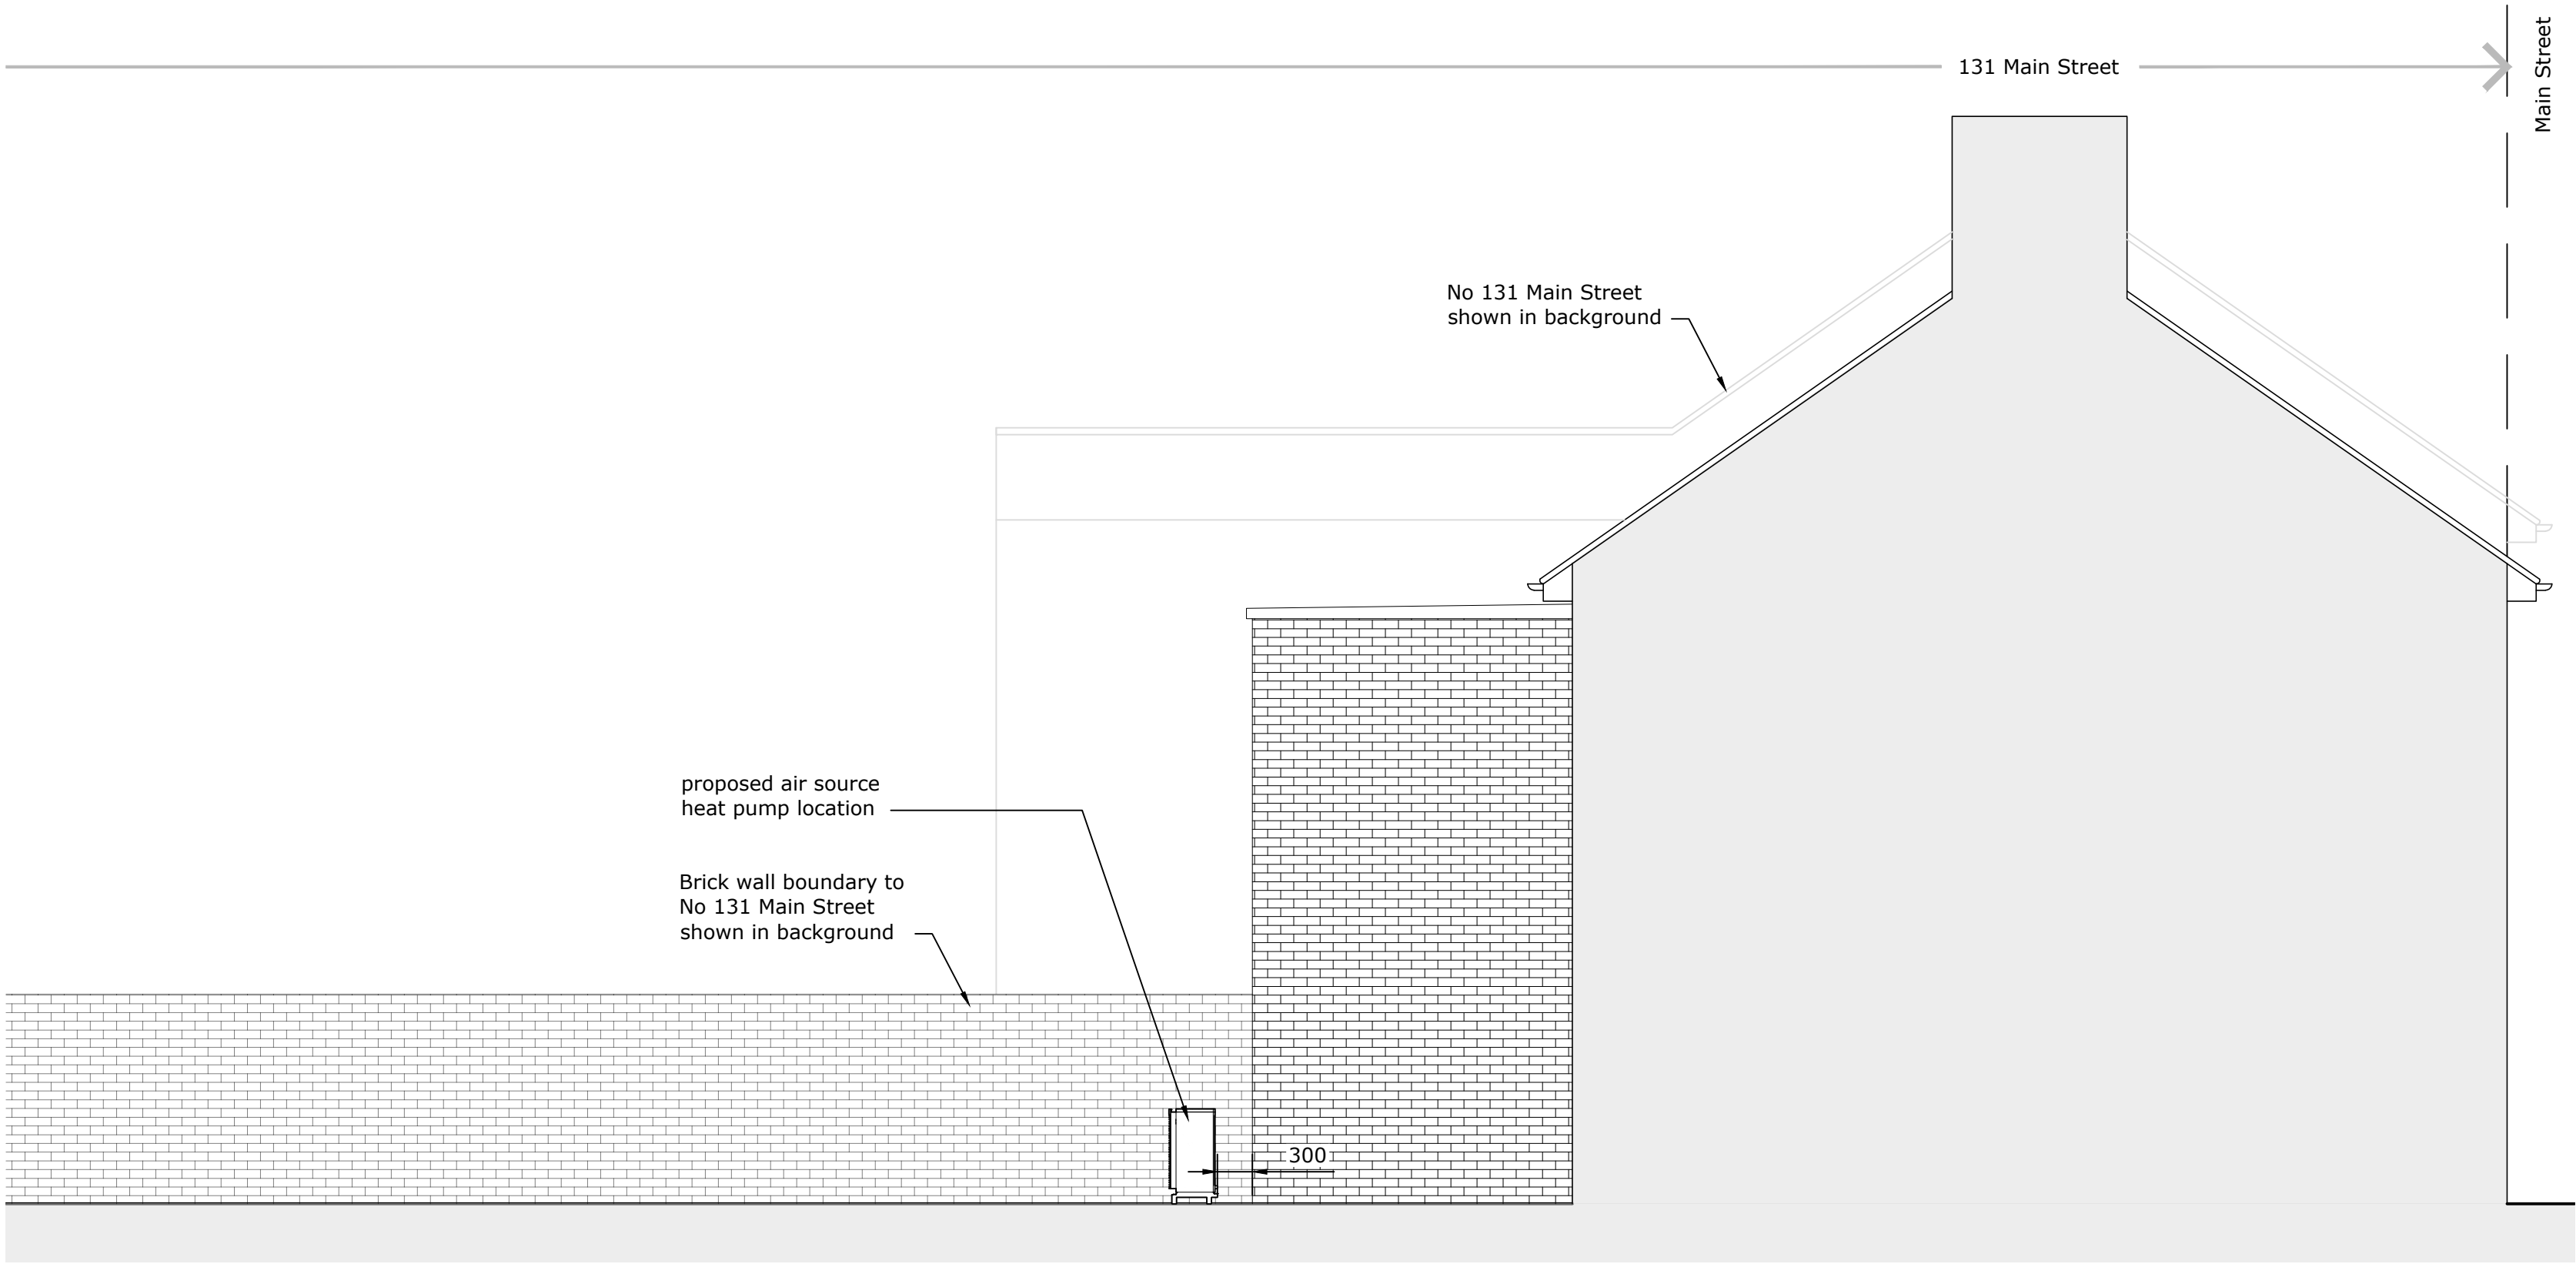

side elevation (west facing) as proposed 1:50

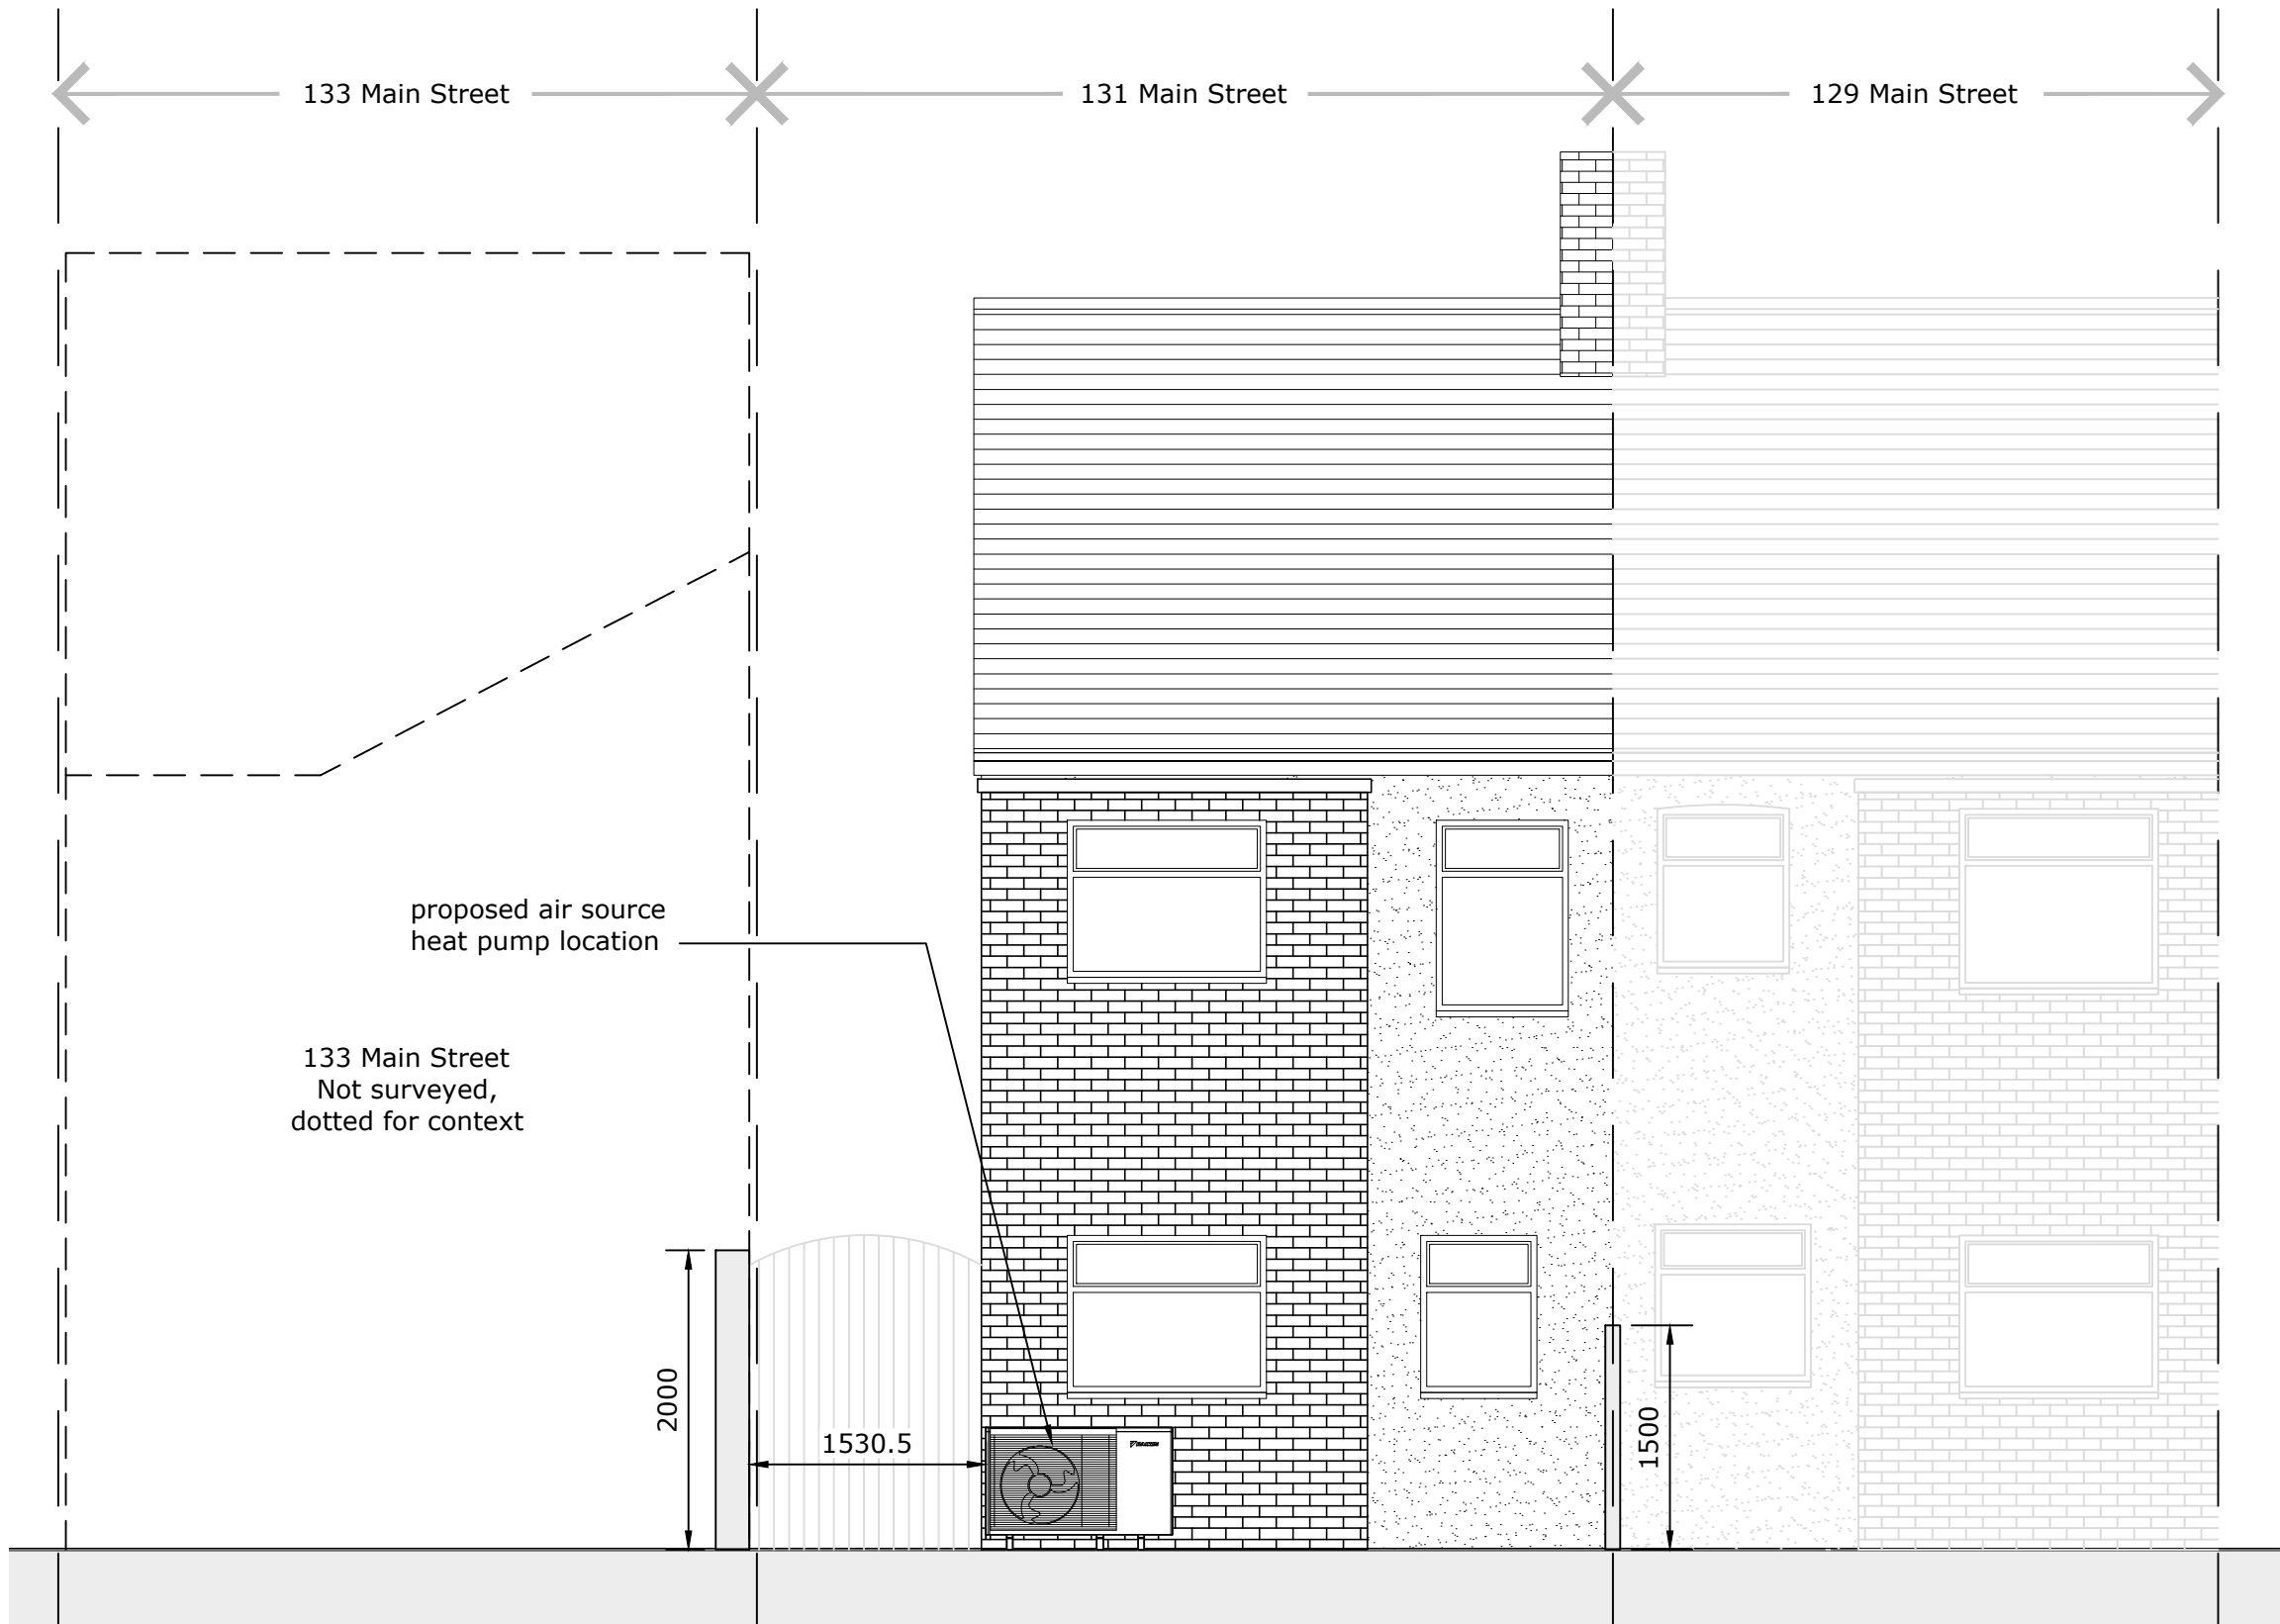

rear elevation (north facing) as proposed 1:50

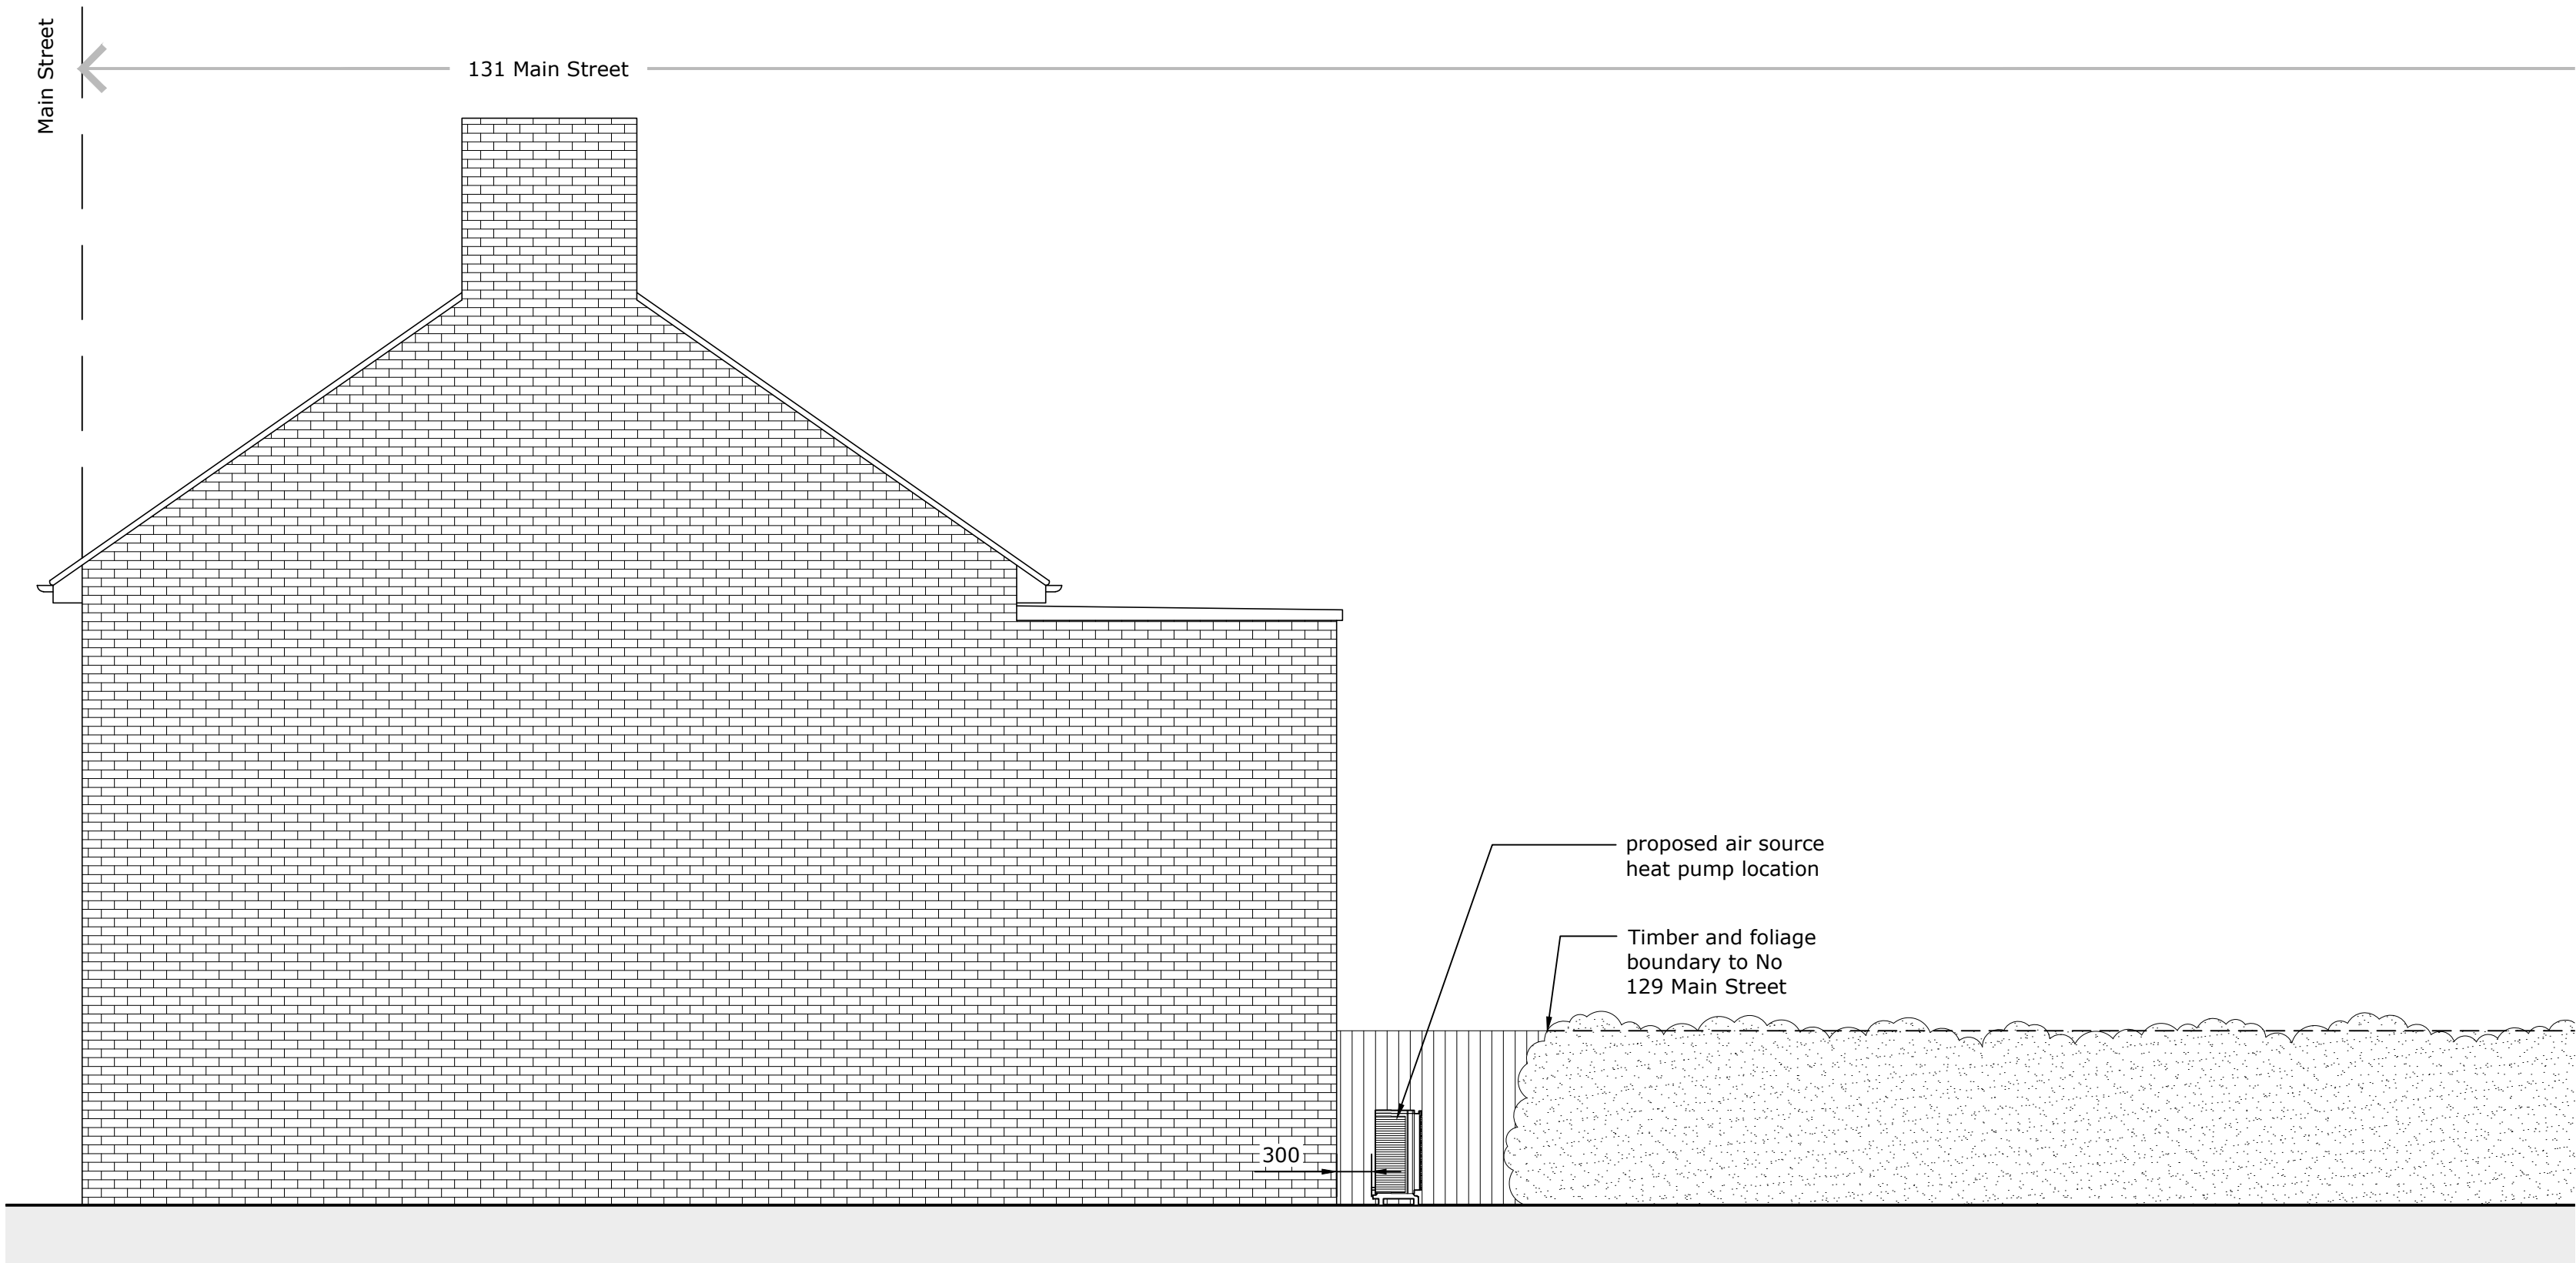

side elevation (east facing) as proposed 1:50