



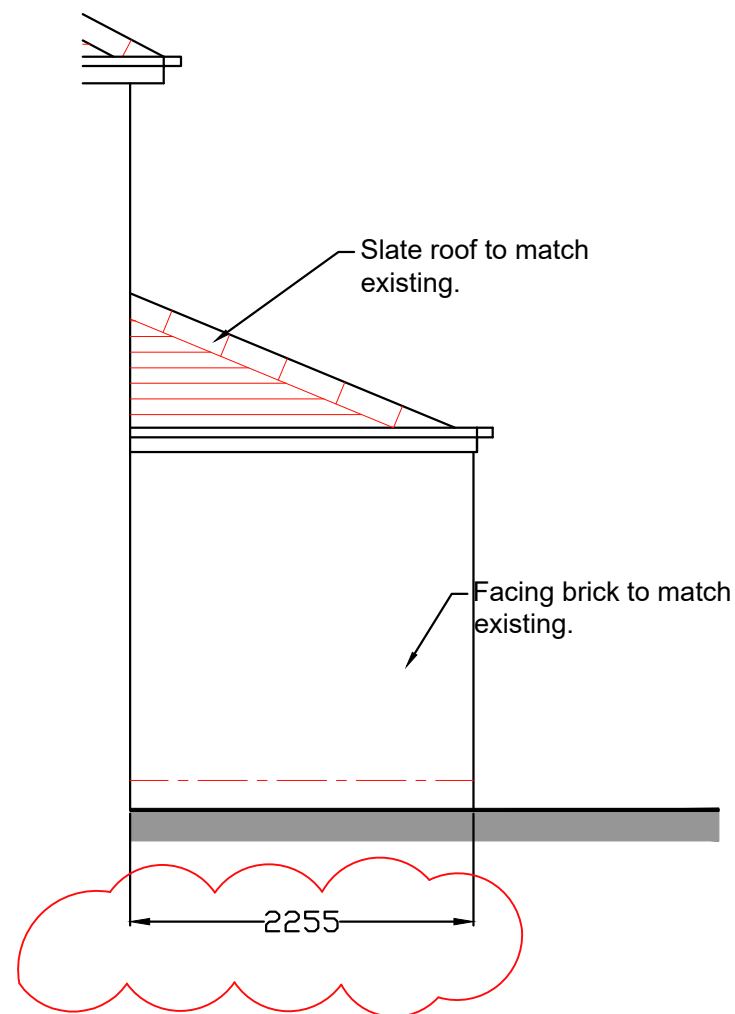

Proposed Side Elevation
(Front)
1:50

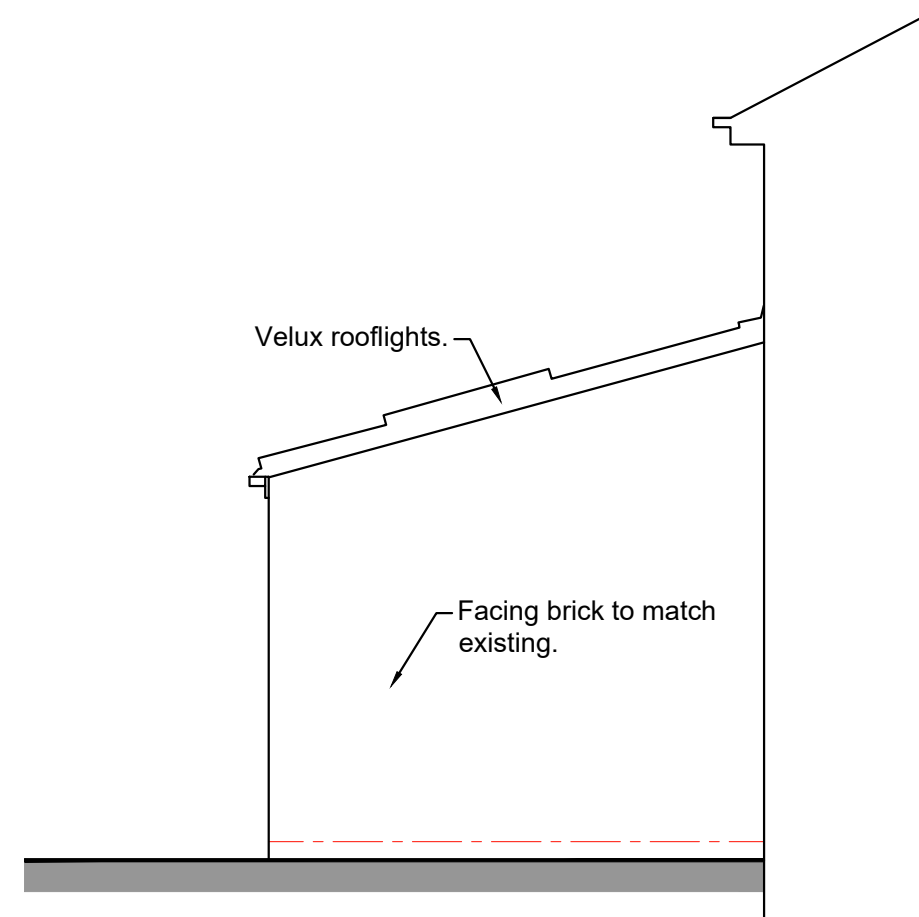

Proposed Side Elevation
(Rear)
1:50

0 500 1000 1500 2000 2500mm
SCALE 1:50

Revisions	B. Front extension increased 225mm to avoid SW drain.	22-07-26
Revisions	A. Proposed first floor extension omitted.	30-04-26
This drawing is for planning permission only and is not a construction drawing.		
Drawing Title	PROPOSED-SIDE-ELEVATION-REAR	
Job No. - Dwg No.	EMK/2025/10B	-
Client:	Edyta and Michal Kadela 74 Highstone Avenue Worsbrough, Barnsley S70 4LF	
Scale:	1:1250	