





LOCATION PLAN

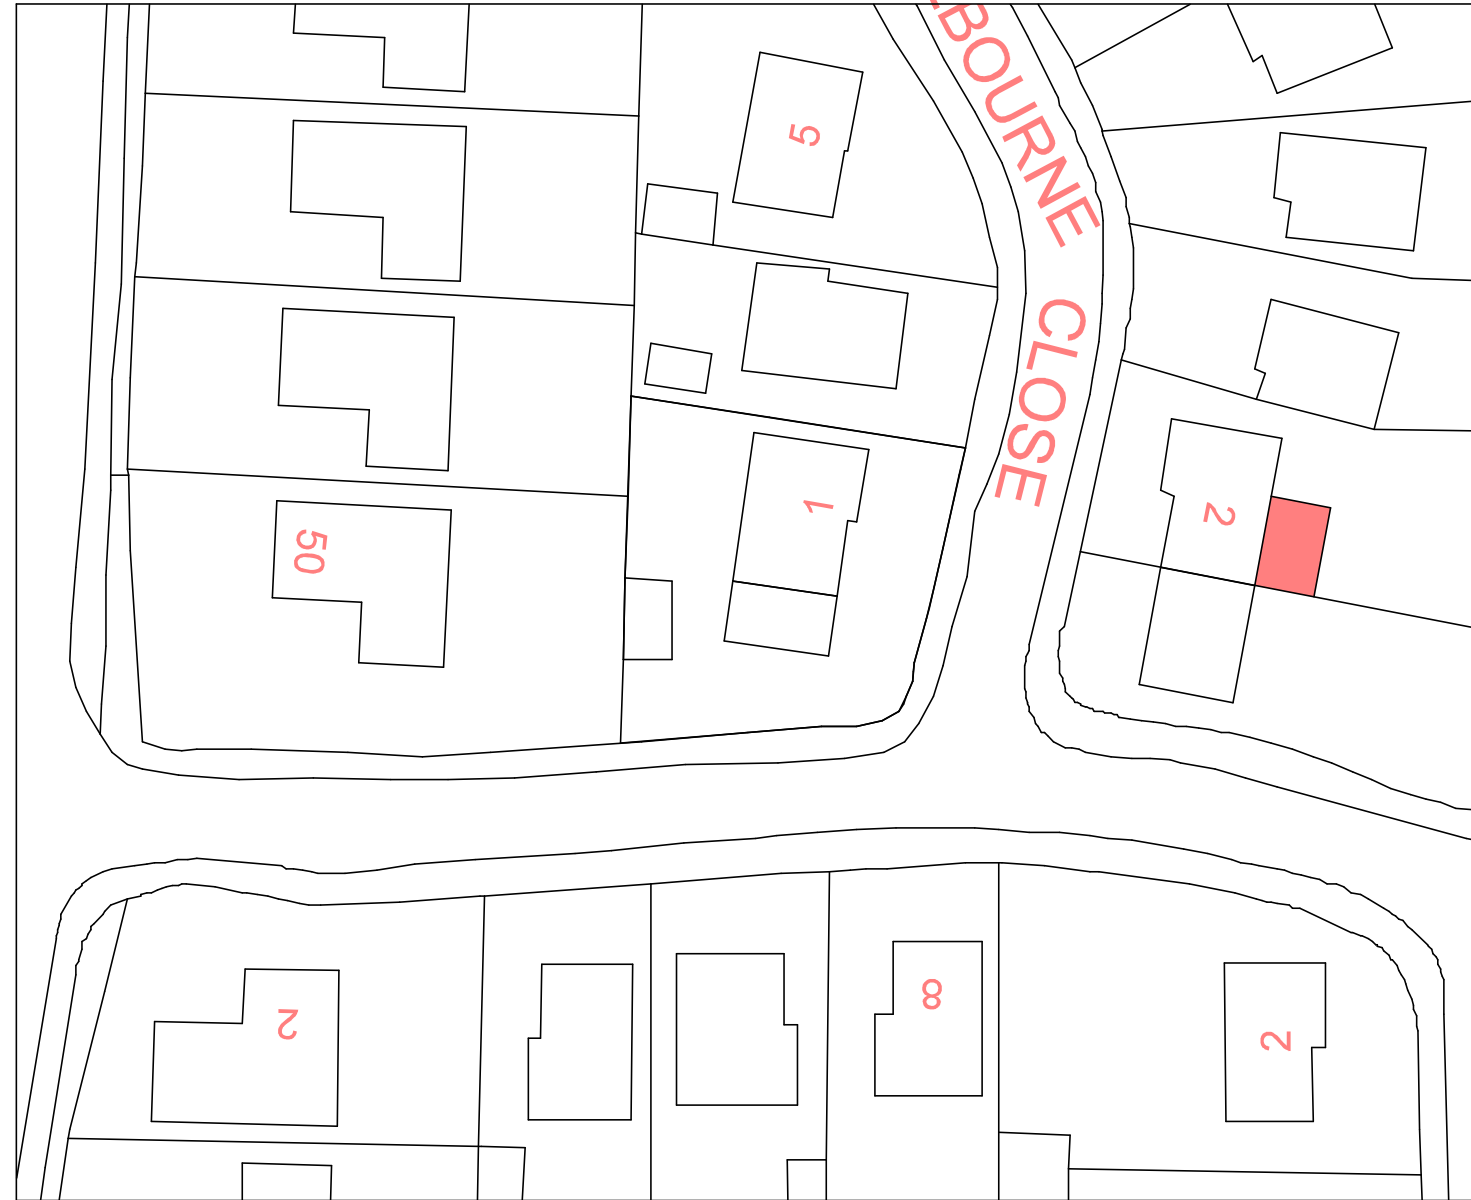

SITE PLAN

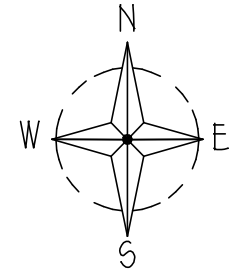

PROPOSED ORANGERY  
2 SELBOURNE CLOSE  
BARUGH GREEN  
BARNSELEY S75 1NA

LOCATION & SITE PLANS

1:500, 1:1250@A3 MARCH 23

Peter Thompson


"Linwood"

Barnsley Road

Dodworth

Barnsley S75 3JR t&f. 01226 201391  
m. 07973251730

e-mail peter-thompson@hotmail.co.uk

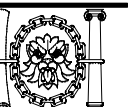

M.C.I.A.T.