

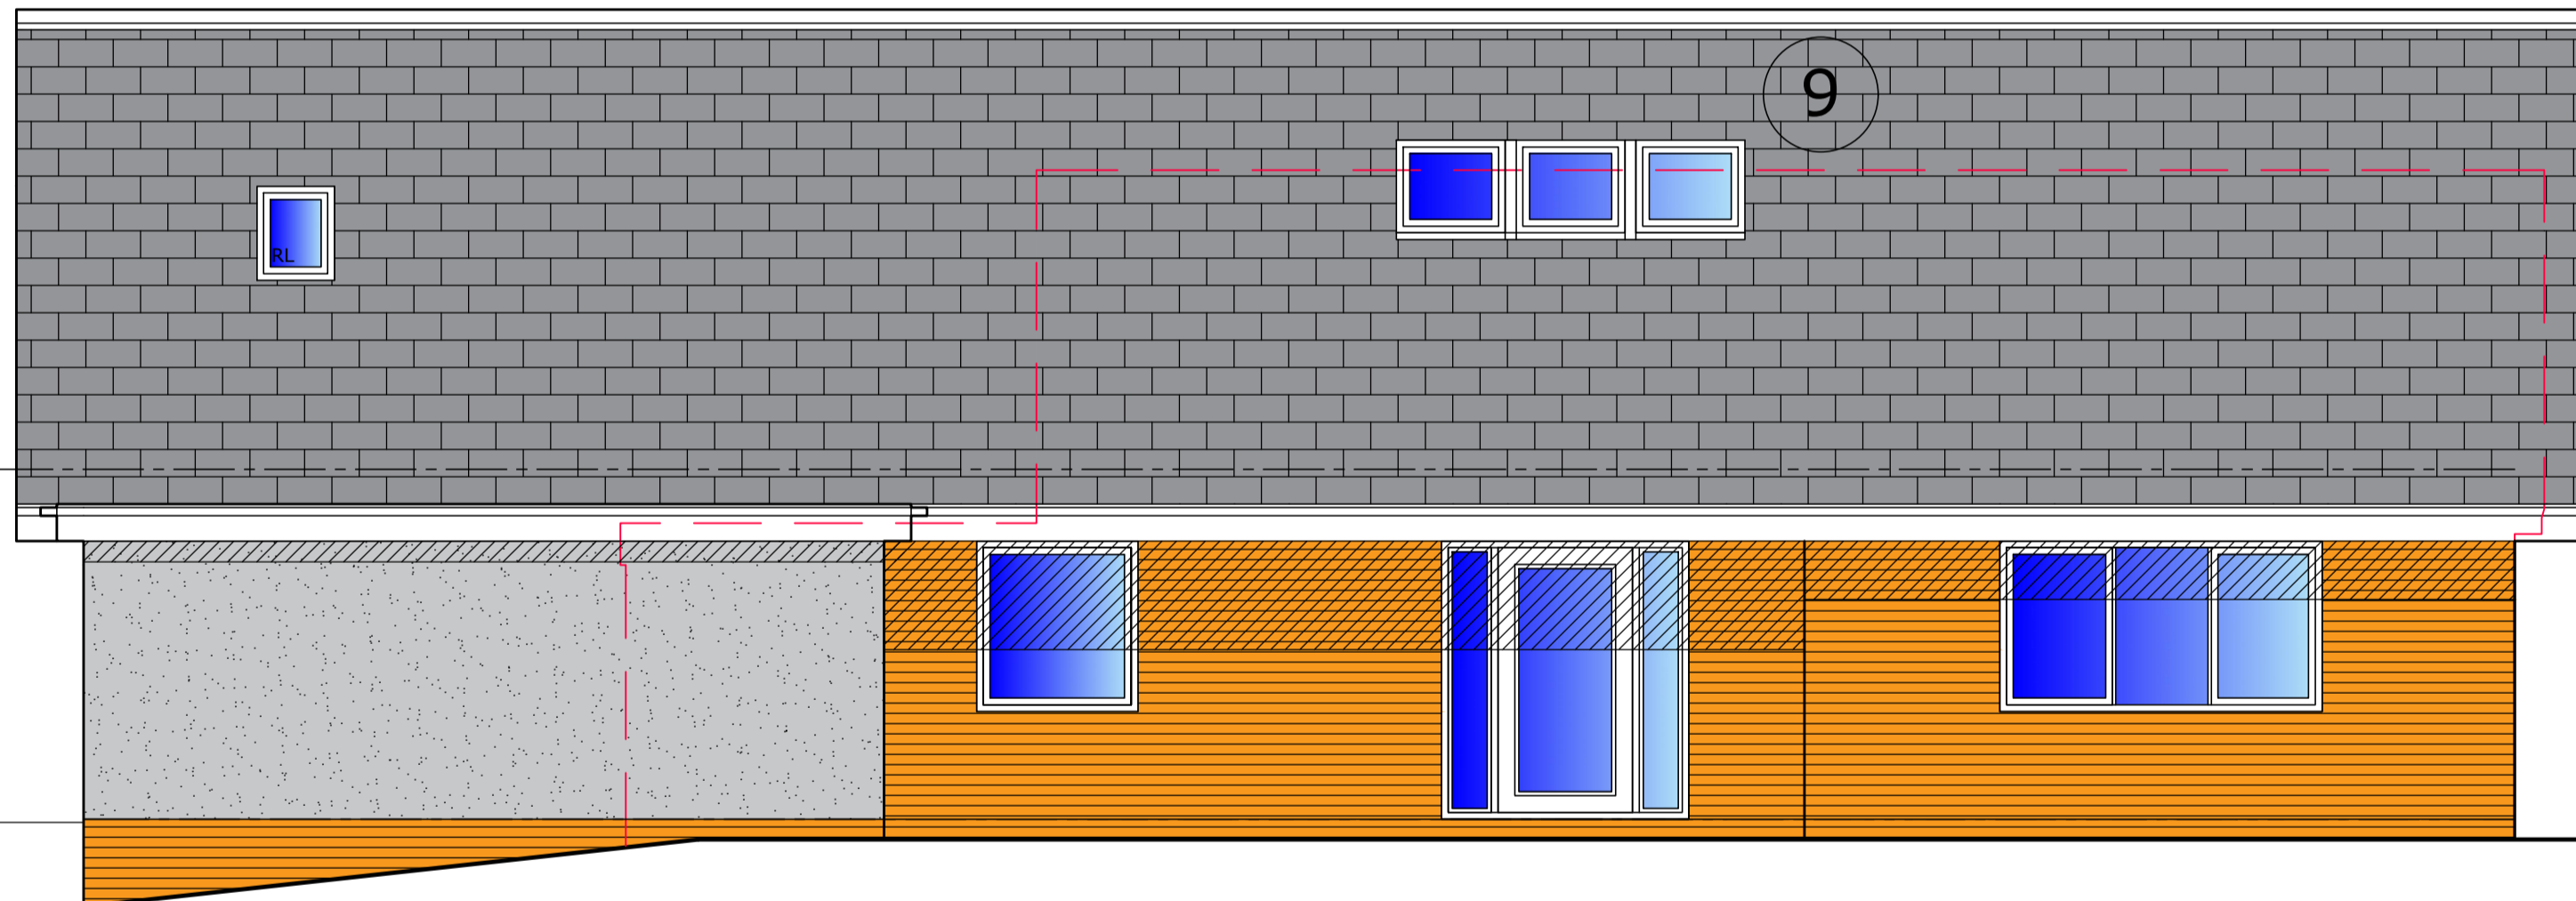
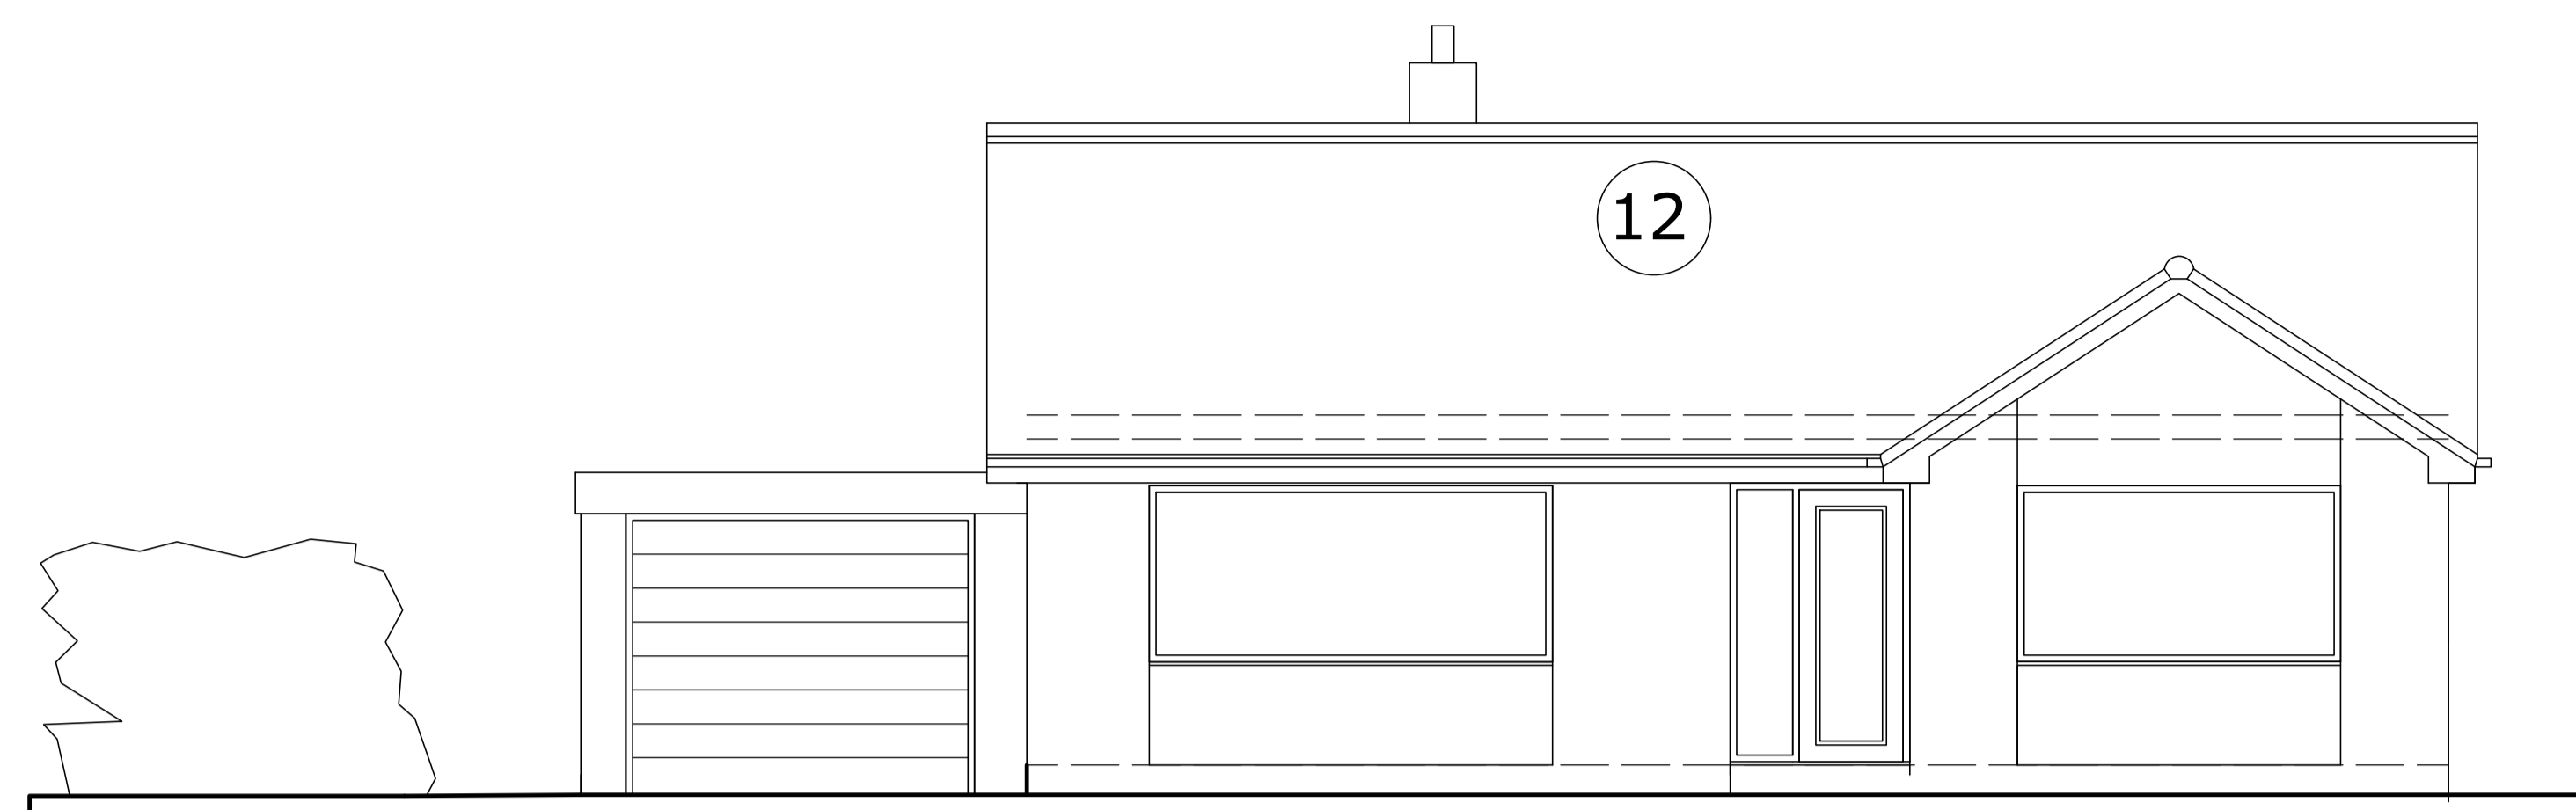


STREET ELEVATION AS EXISTING
SCALE 1:50

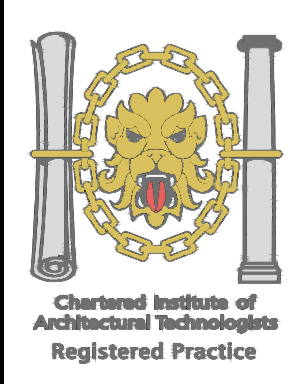

STREET ELEVATION AS PROPOSED
SCALE 1:50

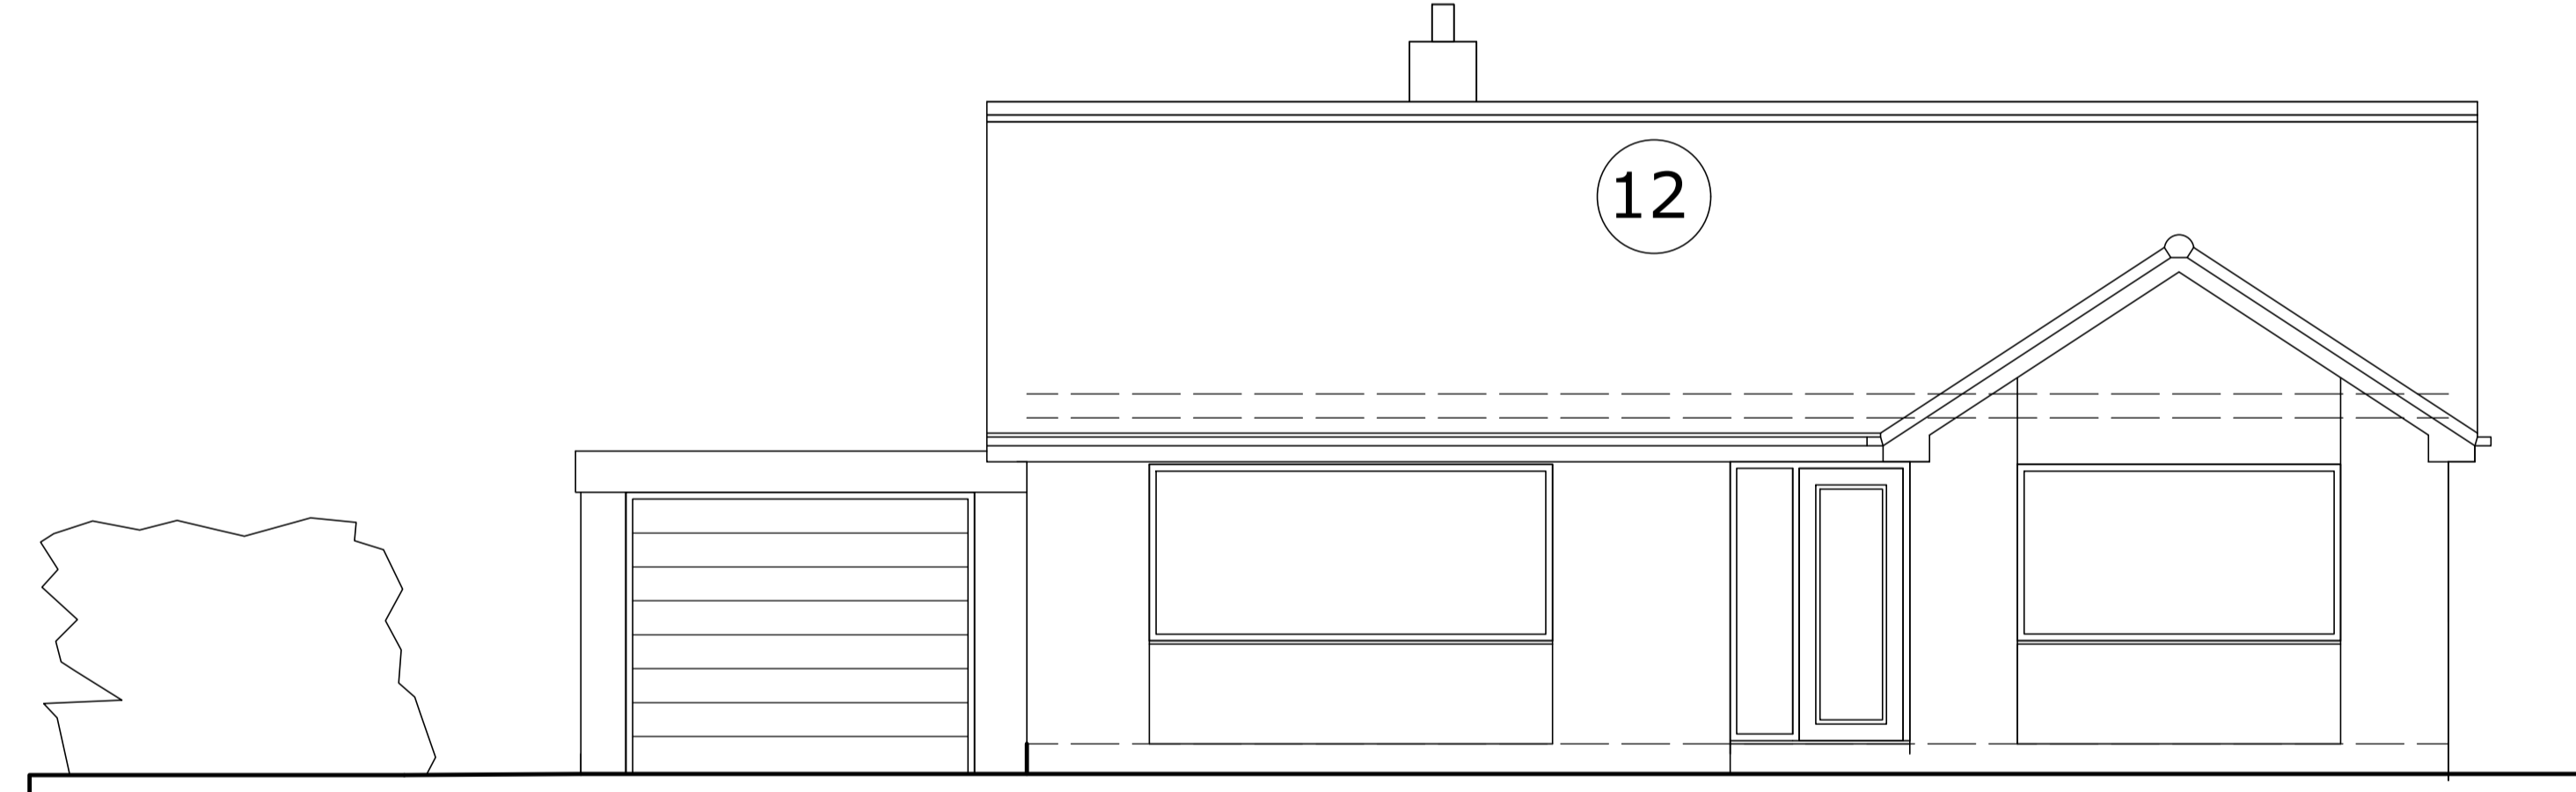

1. THIS DRAWING AND THE COPYRIGHTS AND PATENTS THEREIN ARE THE PROPERTY OF NYP ARCHITECTURAL SERVICES LLP REGISTERED IN ENGLAND AND WALES No. 4631338 AND MAY BE USED OR REPRODUCED ONLY UNDER CONTRACT.
2. CONTRACTORS AND SUB-CONTRACTORS MUST CHECK AND AGREE ALL DIMENSIONS BEFORE PREPARING SHOP DRAWINGS OR COMMENCING WORK ON SITE.
3. CONTRACTORS ARE RESPONSIBLE FOR INFORMING THE DESIGNER OF ANY DISCREPANCY DISCOVERED ON THIS DRAWING OR BETWEEN THIS DRAWING AND ANY OTHER RELATED DOCUMENT ISSUED UNDER THE STANDARD FORM OF CONTRACT IN RESPECT OF THE WORK.
4. WRITTEN DIMENSIONS ONLY ARE TO BE USED FROM THIS DRAWING. IF IN ANY DOUBT ASK FOR CLARIFICATION.

Notes.

Revisions.

Date	Suffix	Description	Date	Suffix	Description

NYP ARCHITECTURAL SERVICES LIMITED <small>88C, Innovation Way, Barnsley, S75 1JL. Tel: 01226 200889. E-mail: scott@nypas.co.uk / stephen@nypas.co.uk</small>					
Project. 9 STEVENSON DRIVE HIGHAM, BARNSELY, S75-1PA		Client. C & J BELL			
Drawing Title. PLANNING DRAWING STREET ELEVATIONS AS EXISTING & PROPOSED		Date. OCT 2023	Scale. AS INDICATED		
Ref. 104-104	Dwg. No. P03				

SHEET SIZE: A1