


# All Conservatory Views

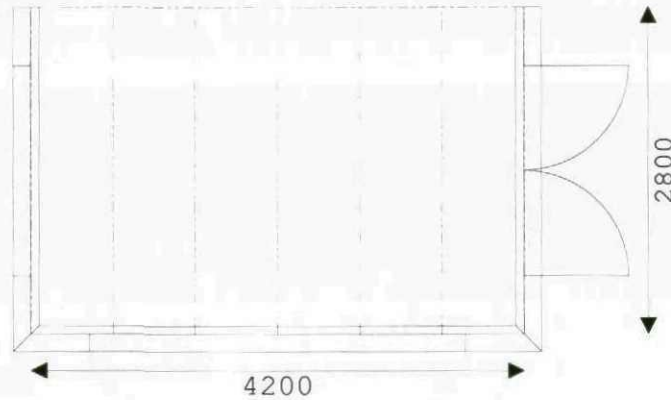

70mm LINIAR PROFILE

BRICK DWARF WALL TO  
MATCH EXISTING HOUSE BRICKS





BRONZE ON OPAL POLYCARBONATE ROOF



28mm TOUGHENED GLASS UNITS  
WITH OBSCURE GLASS TO FRONT

CHIPBOARD FLOOR

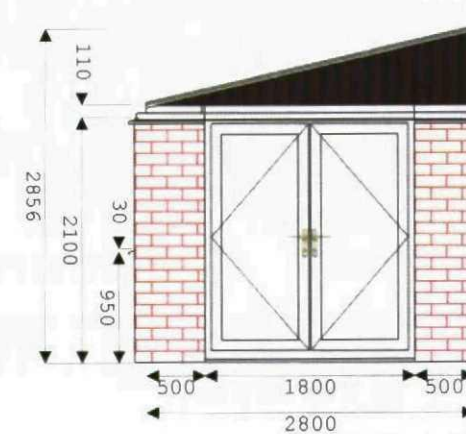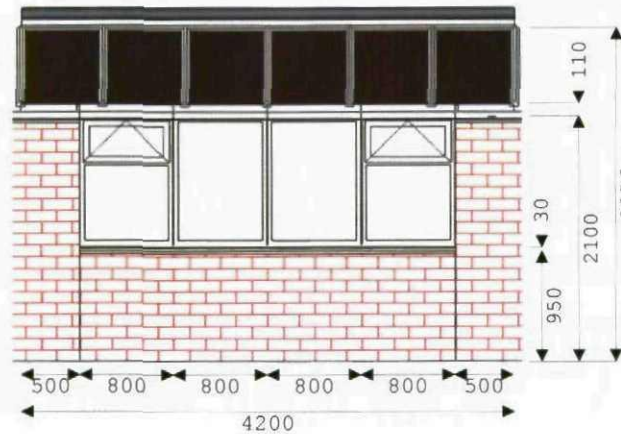

**J.S. INSTALLATIONS LTD**  
CONSERVATORY & PVC SPECIALISTS

01226 733667

01226 341234

Date: 22/3/2011 - Drawn By: Neil1

Please note all dimensions in mm.  
Dimensions to internal eaves beam.  
Frames conform to BS5750.  
All glazing to BS6262.  
Roof loading to conform with BS6399.

Ref: Rhodes

Customer: Rhodes

18 Pennine Way, Pogmoor, Barnsley,  
S75 2HS,

Lean To Standard Square Ends

Drawing Scale: 1:65 (3D Views are not to scale.)

Volume: 29.0 Cubic Metres


Floor Area to internal wall: 10.0 square metres

Base Area to external wall: 13.0 square metres

PROPOSED REAR ELEVATION

SCALE 1:50


18 PENNINE WAY, DOGMOOR, ST5 2HS

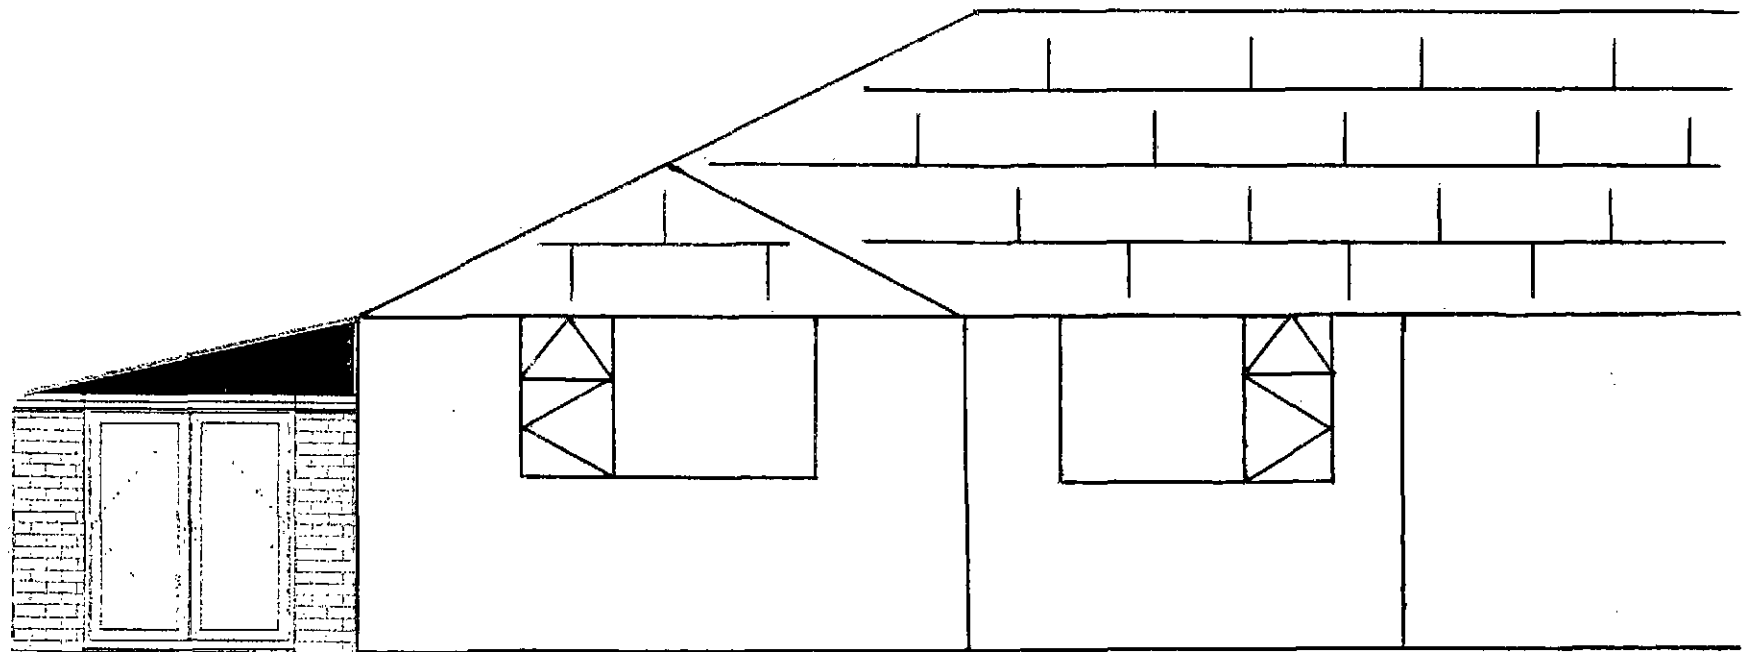

PROPOSED SIDE ELEVATION

SCALE 1:50


18 PENNINE WAY, POGMOOR, ST5 2HS

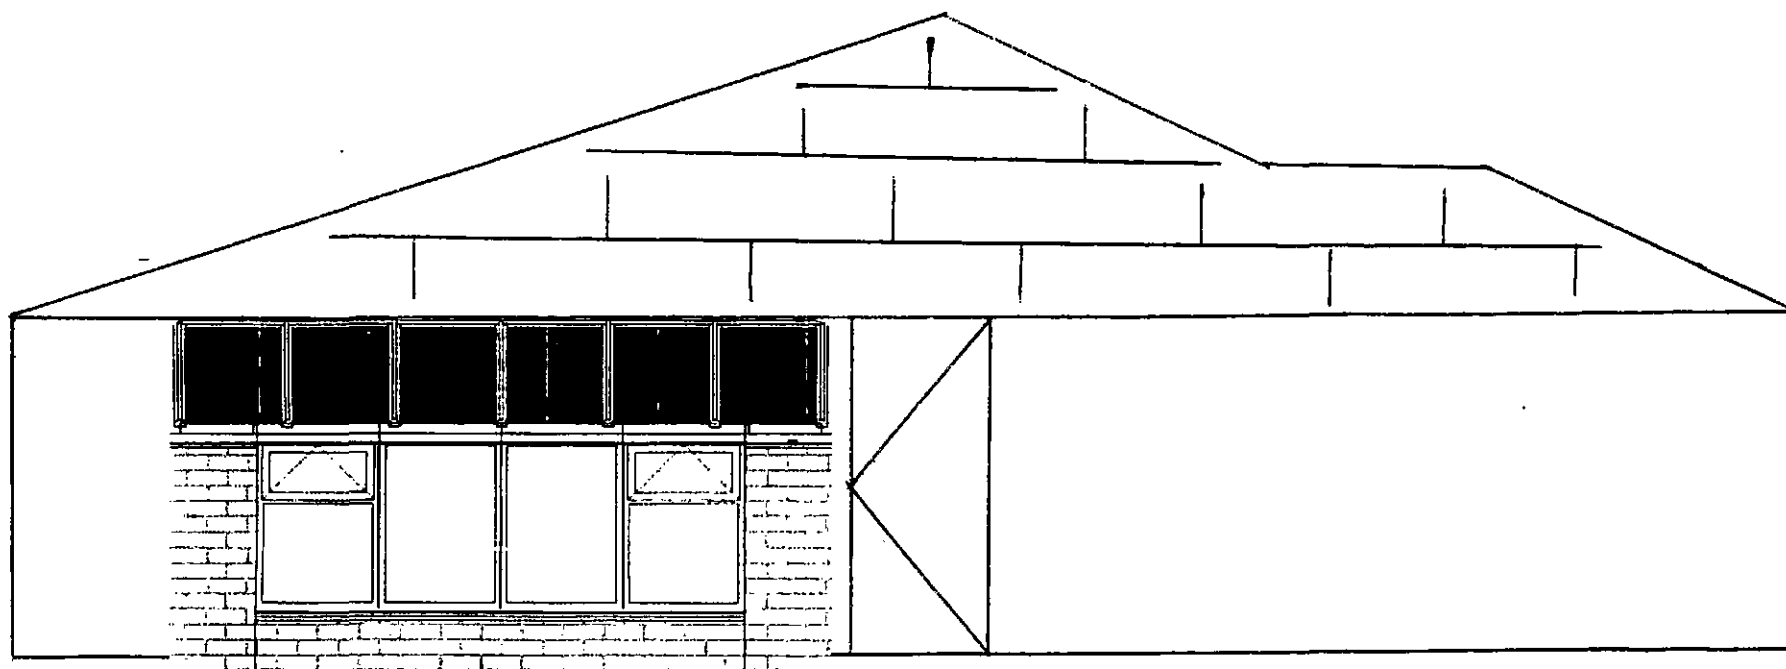

EXISTING REAR ELEVATION

SCALE 1:50

18 PENNINE WAY, POGMOOR, ST5 2HS

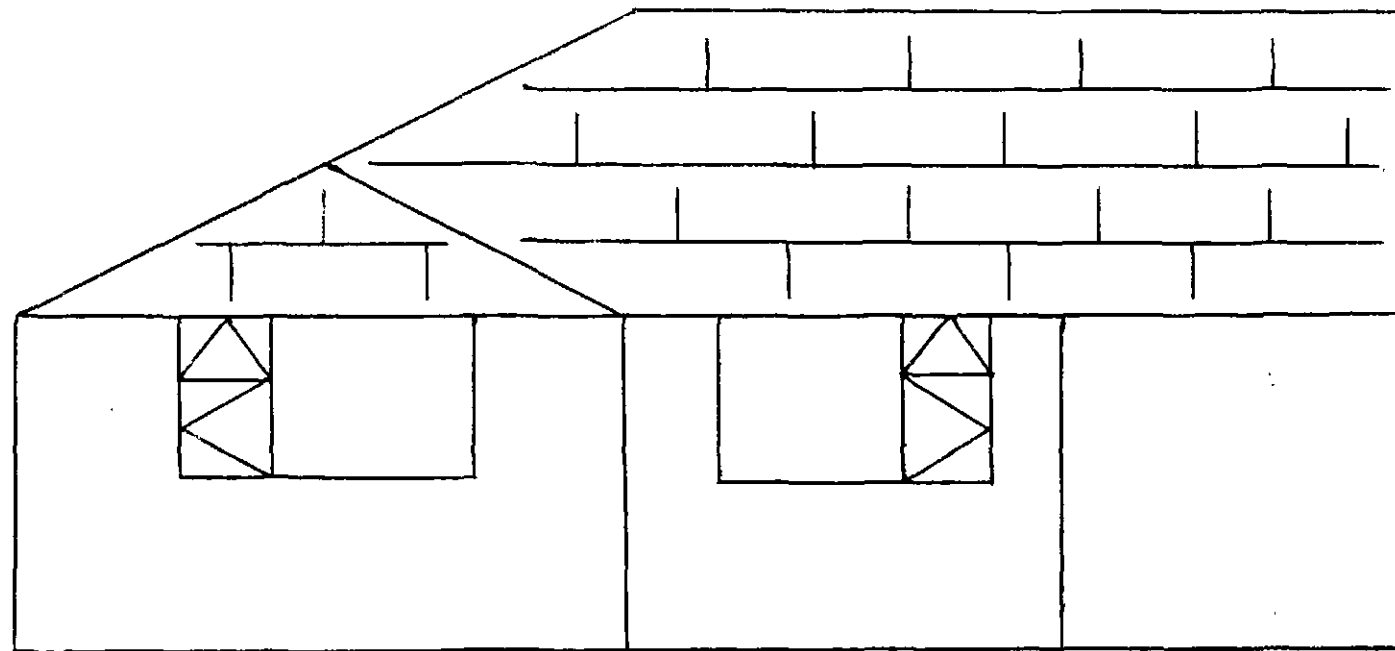

EXISTING SIDE ELEVATION

SCALE 1:50

18 PENNINE WAY, BOGMOOR, S75 2HS

