


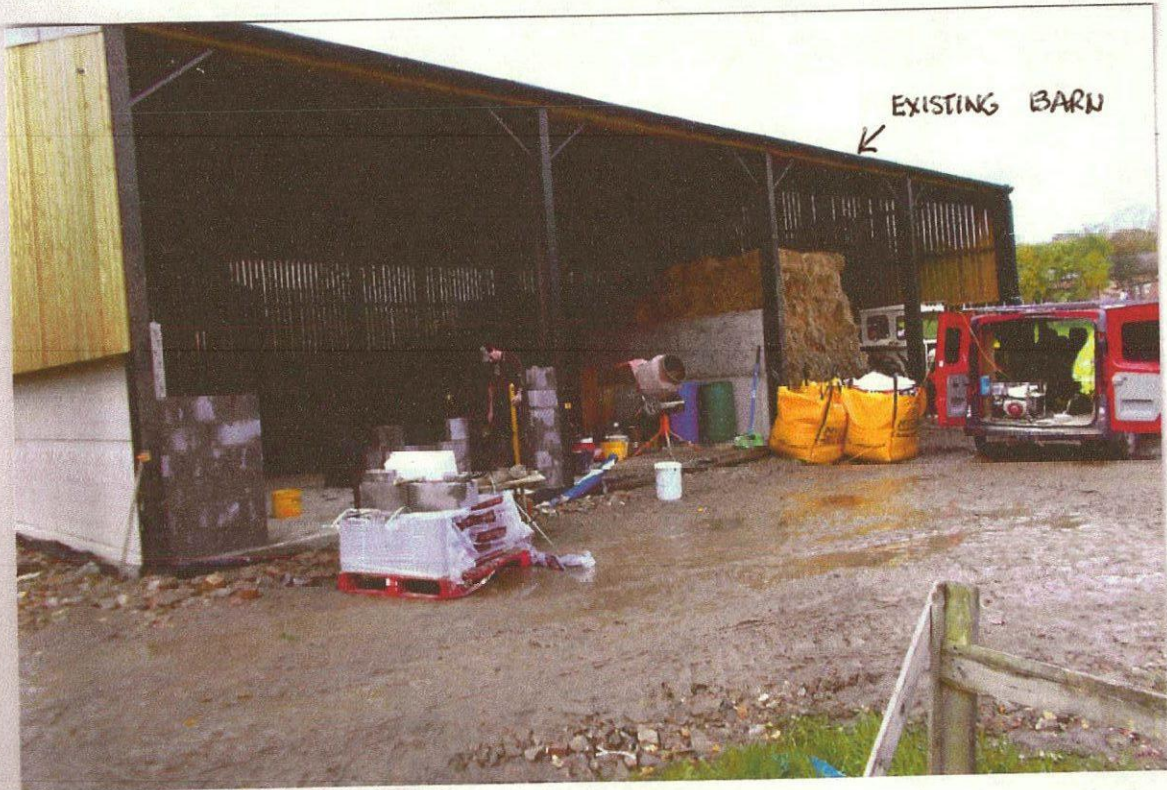
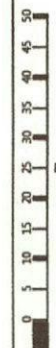


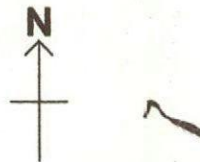

← SITE OF PROPOSAL

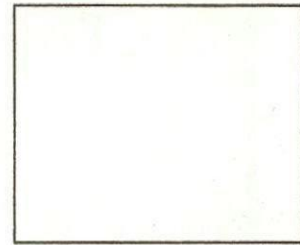

EXISTING BARN
←

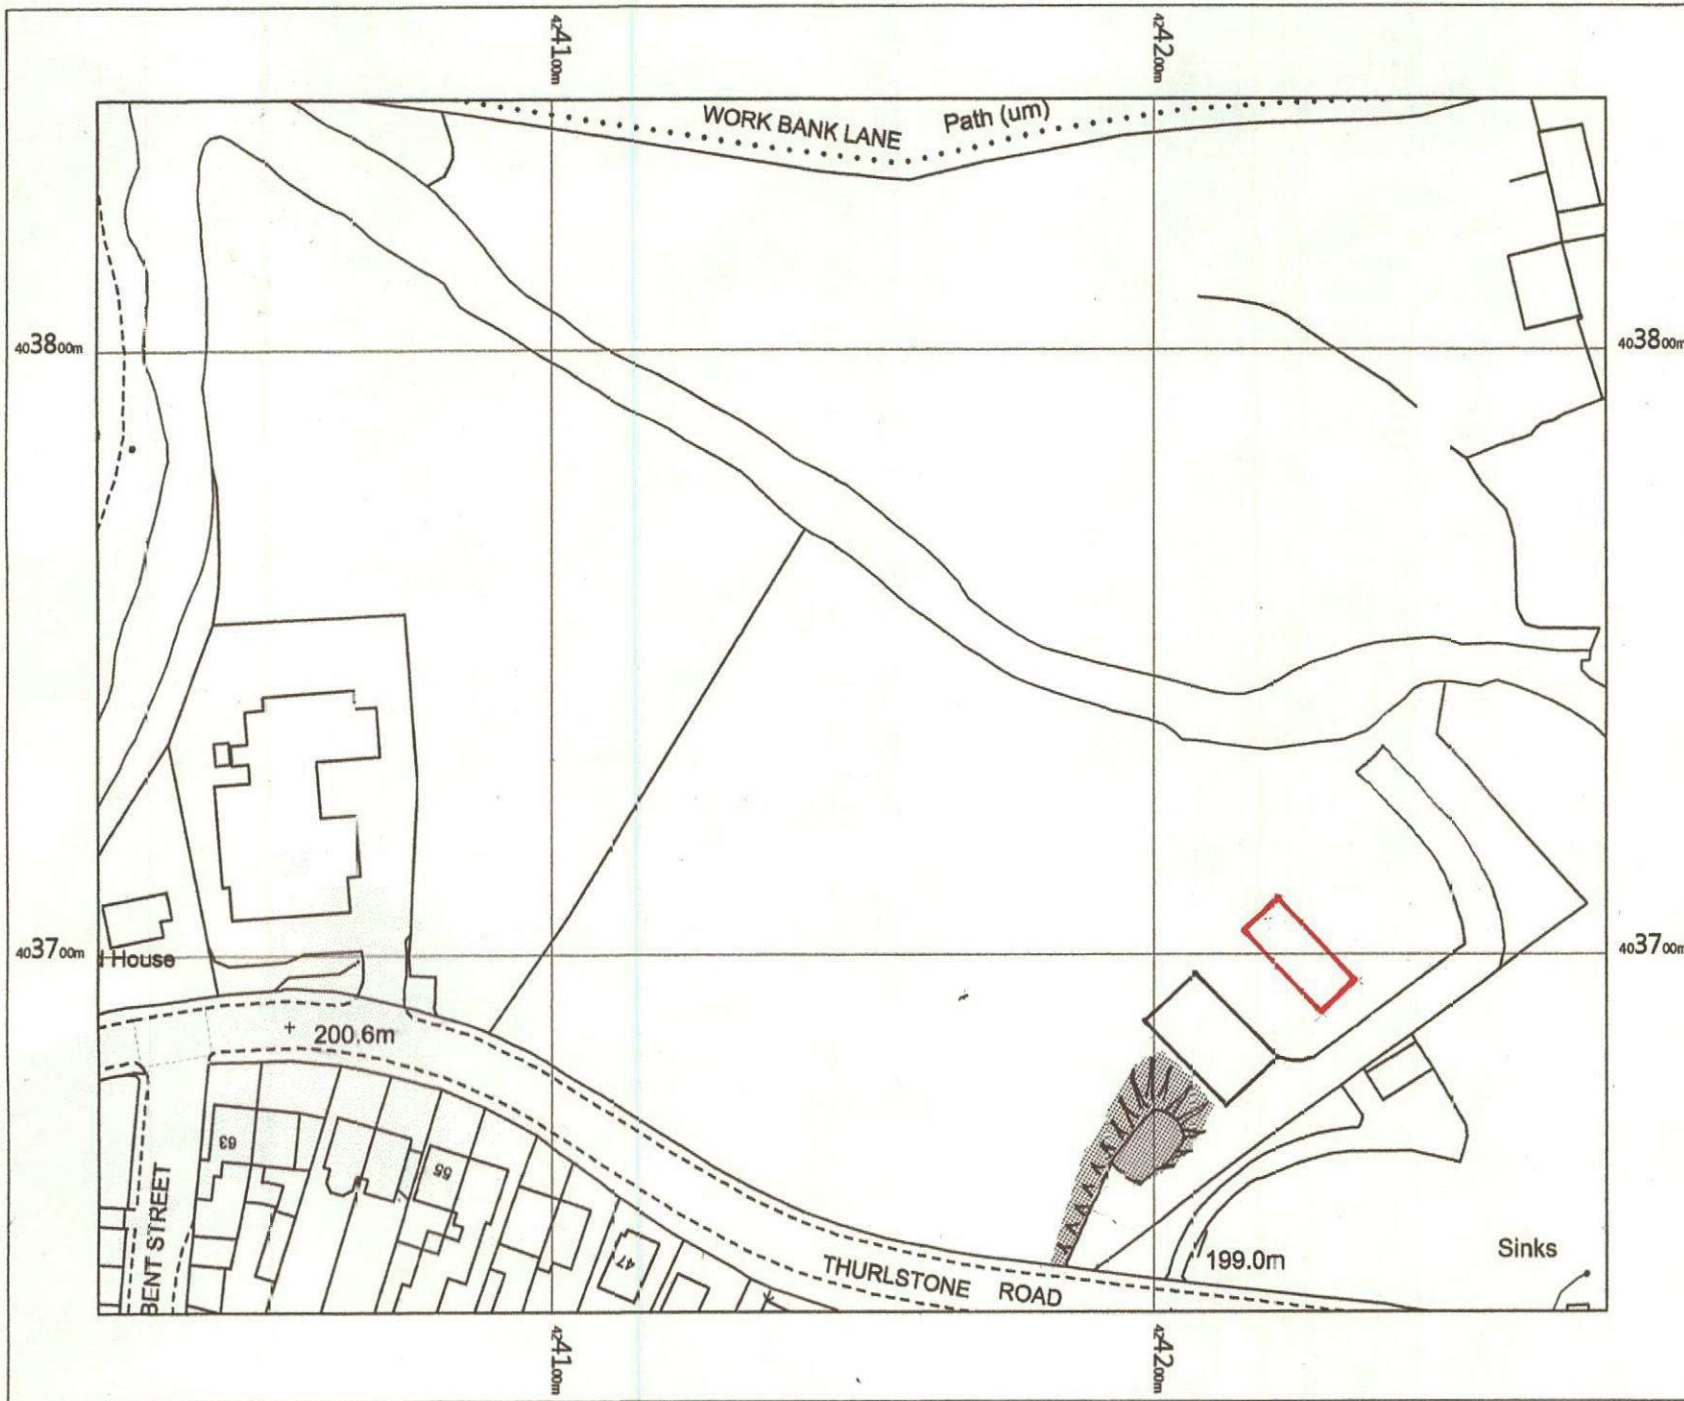

LOCATION

OS MasterMap 1250/2500/10000
scale
Monday, August 20, 2018, ID:
BW1-00735794
www.blackwellmapping.co.uk



1:1250 scale print at A4, Centre:
424150 E, 403741 N

©Crown Copyright Ordnance
Survey. Licence no. 100041041




BLACKWELL'S
MAPPING SERVICES
PERSONAL & PROFESSIONAL MAPPING
www.blackwellmapping.co.uk


TEL: 0800 151 2612
maps@blackwell.co.uk

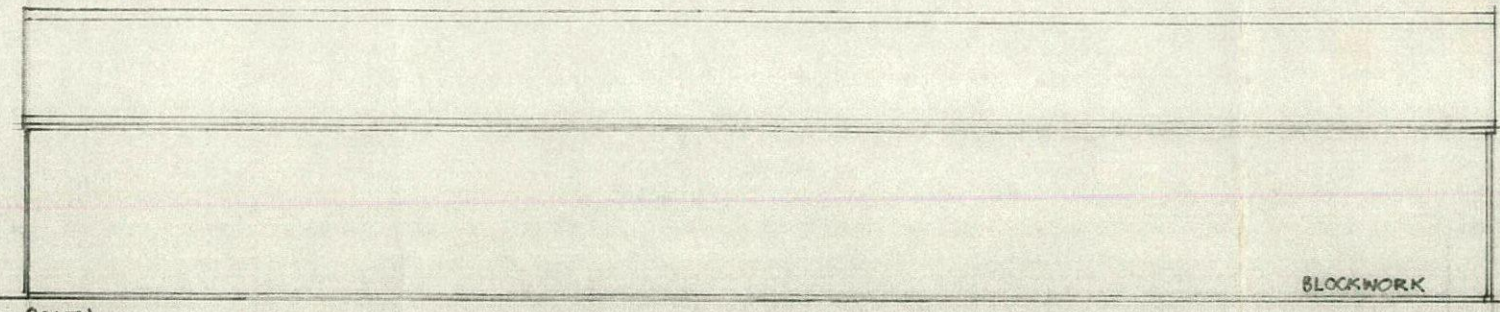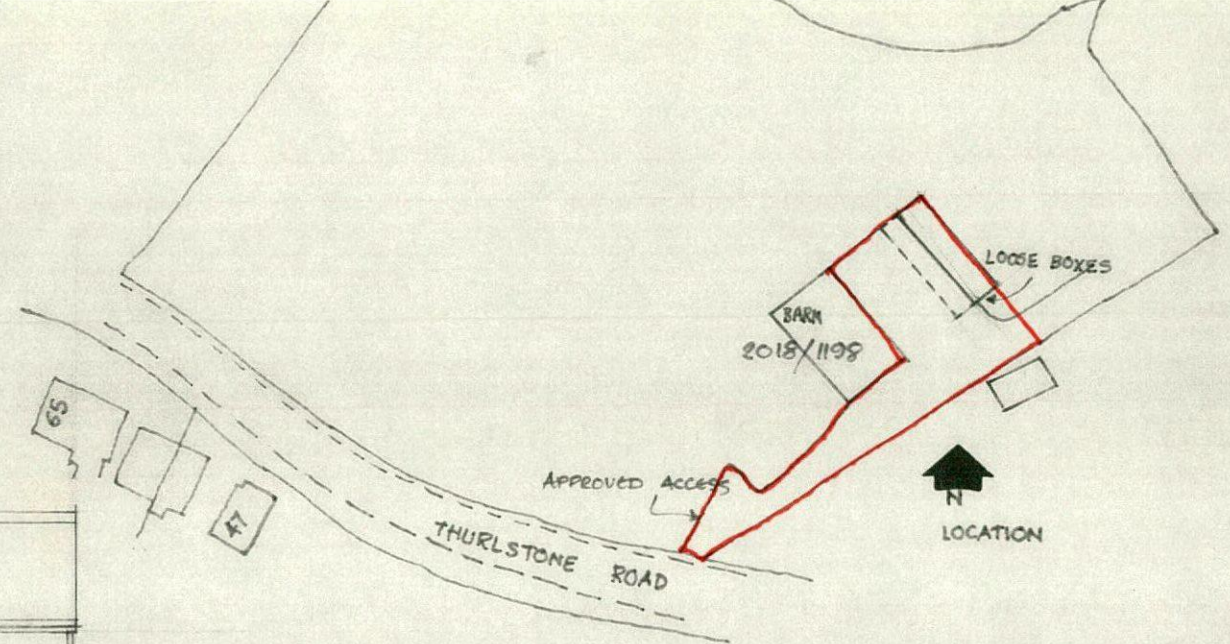


SOUTH

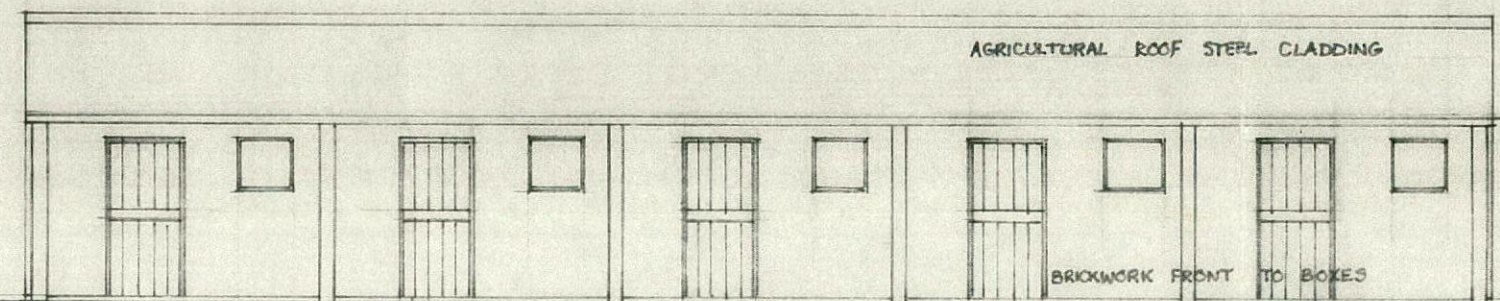


NORTH

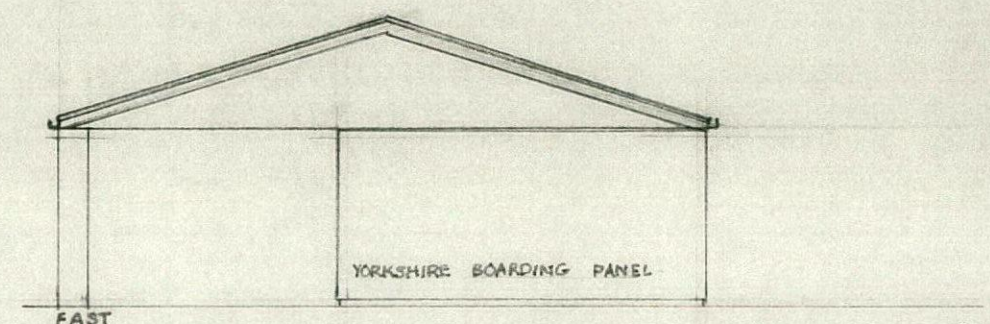

EAST

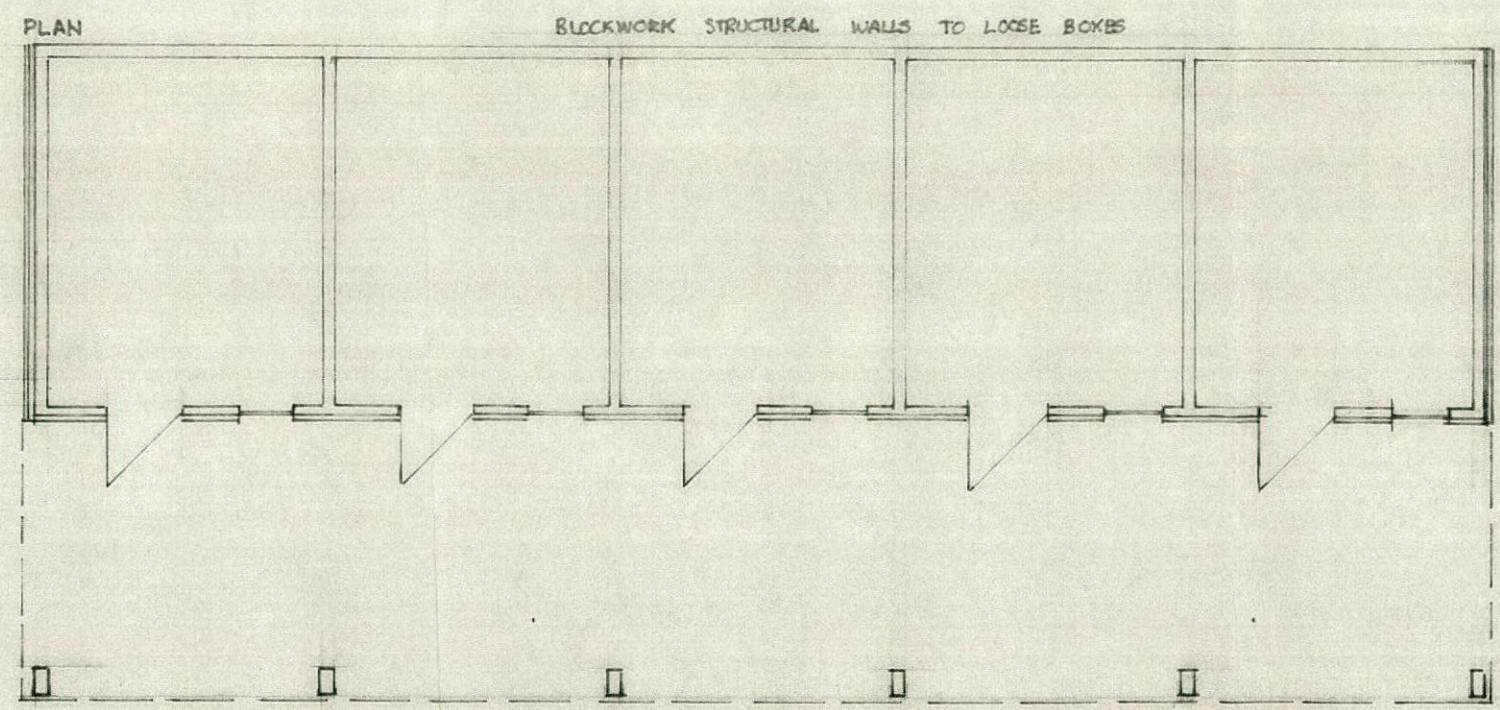

PLAN

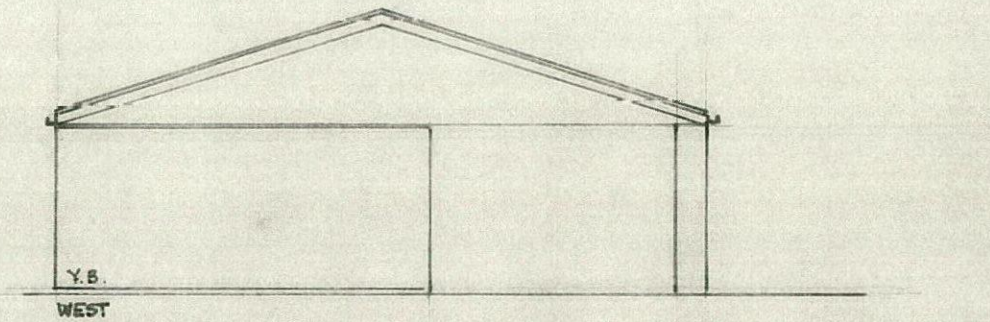

WEST

Michael A. Clynh
 Architect, Town Planner, Property Consultant
 DIP.ARCH. DIP. T.P. A.R.I.B.A. F.R.S.A.

14 Huddersfield Road, Ingbirchworth, Penistone
 Sheffield S36 7GF

Tel: 01226 766308