




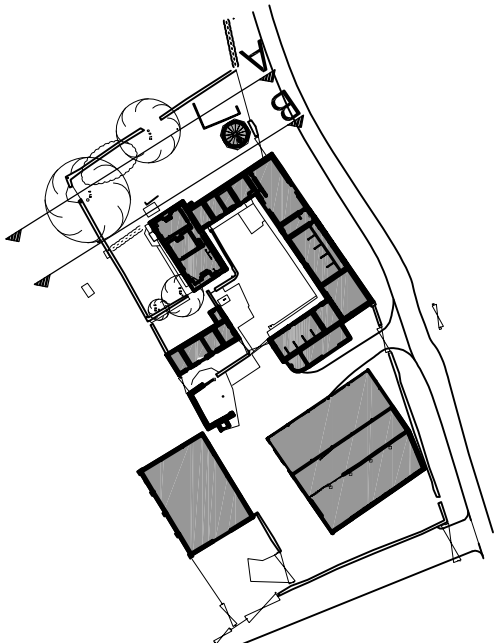

Existing Elevation: Elevation A
Scale: 1:200

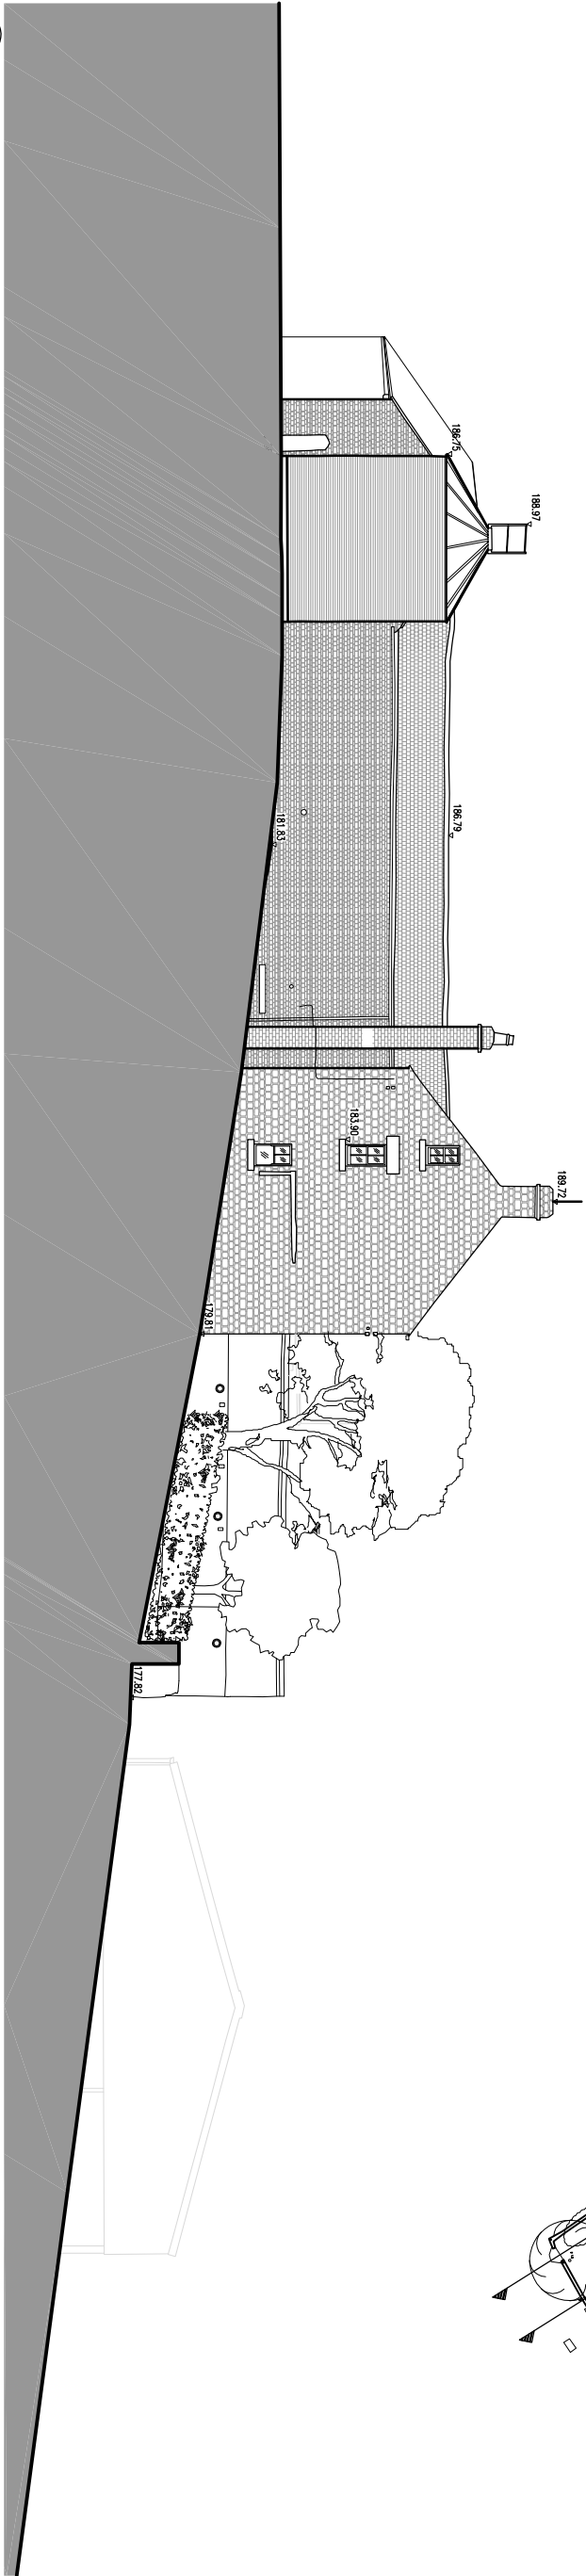

Existing Elevation: Elevation B
Scale: 1:200

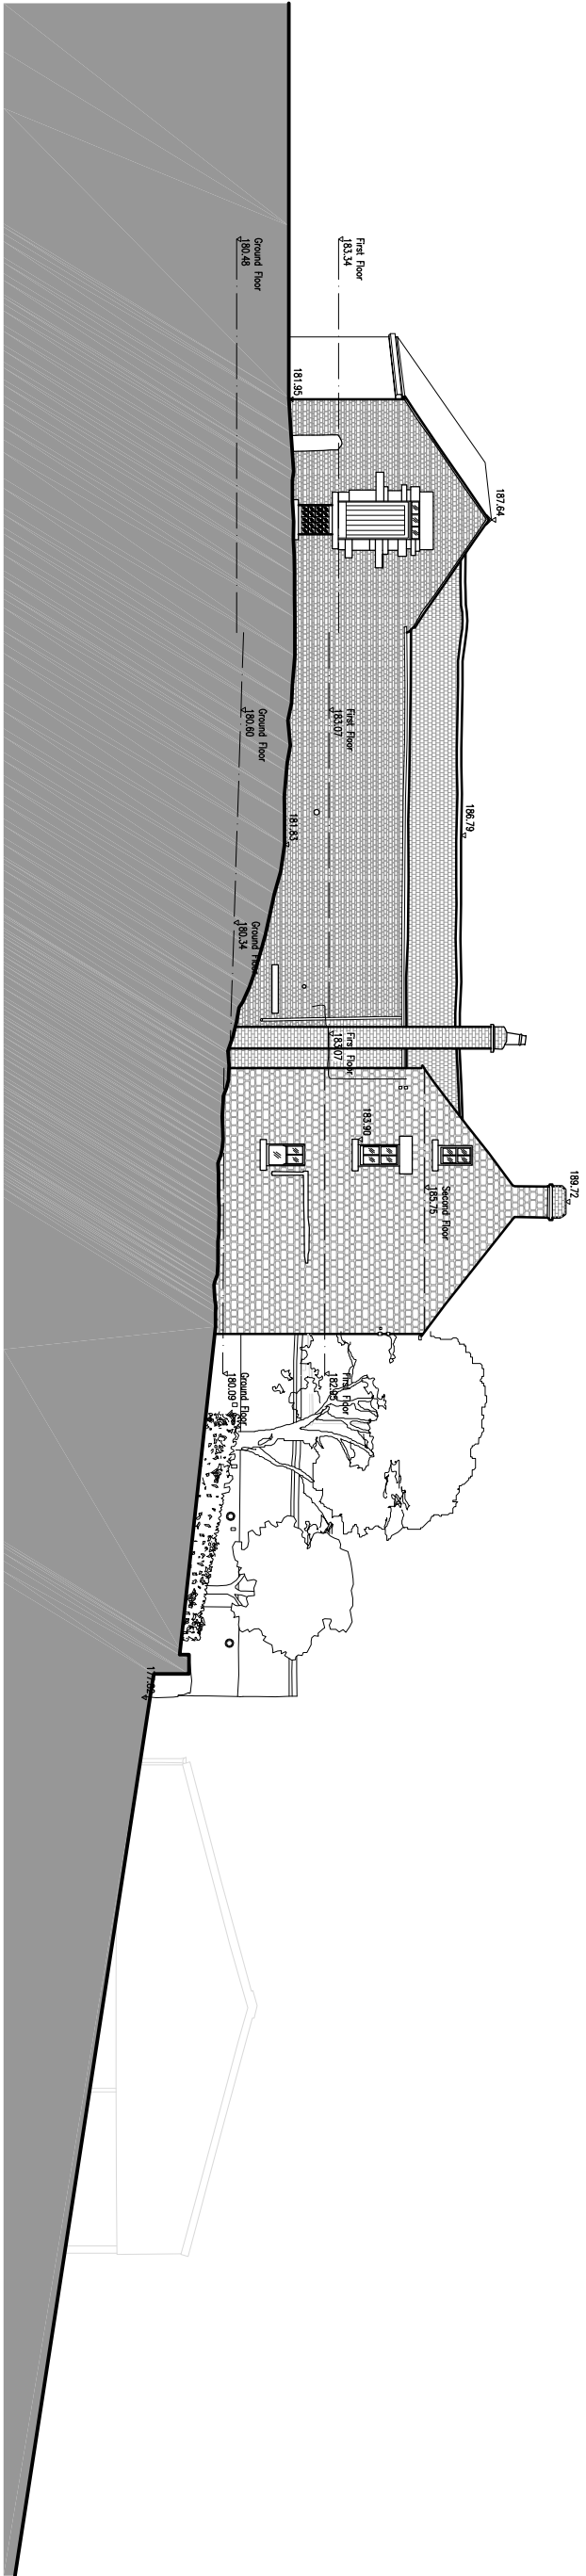

Existing Elevations

1:200@A3 Lower Eastfield Farmstead, Thurgoland
Miller Family

PL02/001

Revisions

