


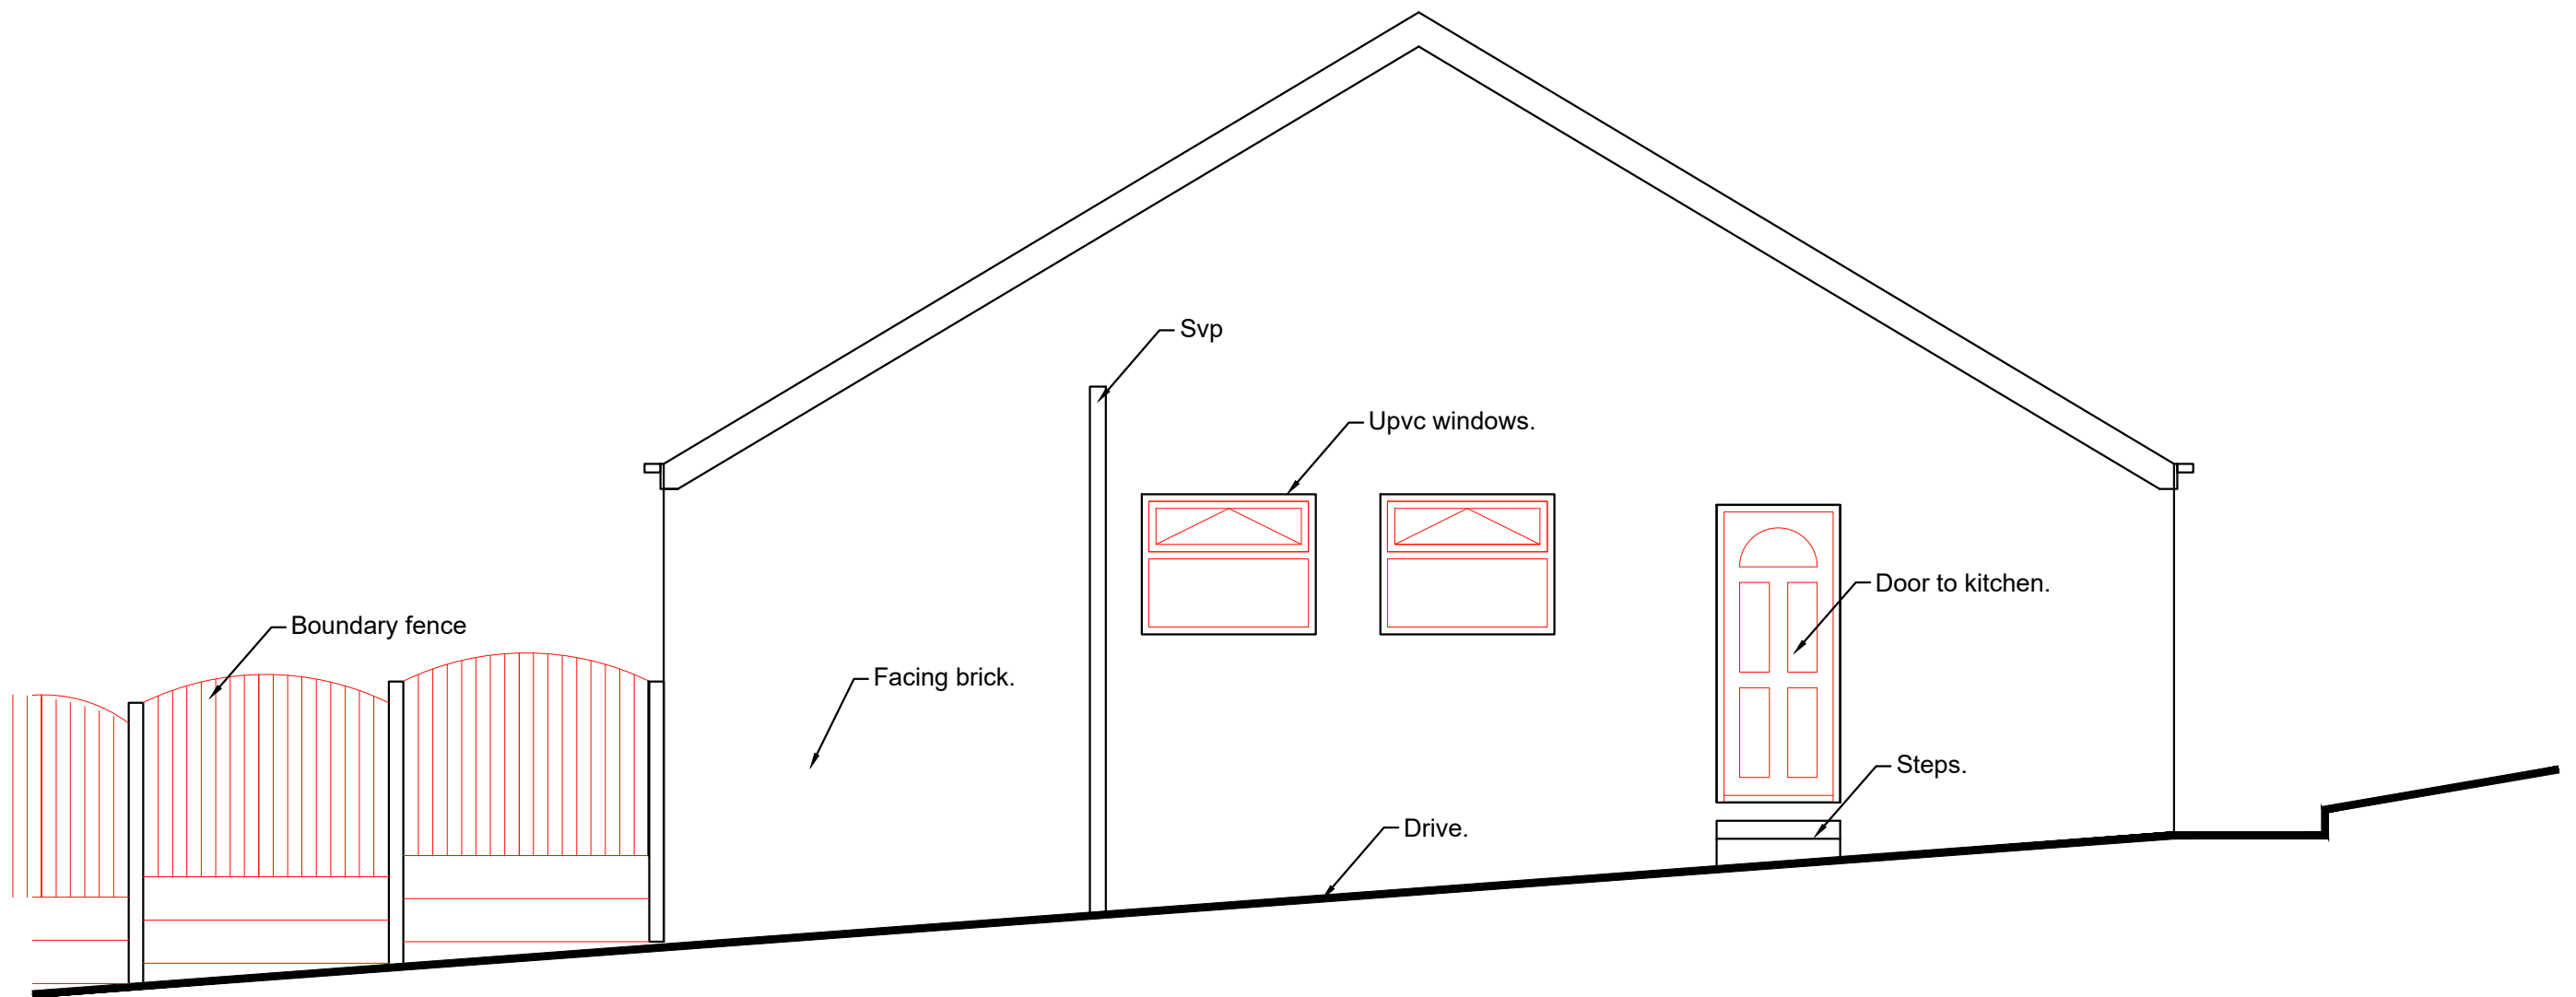

Existing side elevation  
1:50

0 500 1000 1500 2000 2500mm  
SCALE 1:50

|                                                                                 |                                                       |          |
|---------------------------------------------------------------------------------|-------------------------------------------------------|----------|
| Revisions                                                                       | A. Address amended                                    | 28-07-26 |
| This drawing is for planning permission only and is not a construction drawing. |                                                       |          |
| Drawing Title                                                                   | EXISTING-SIDE-ELEVATION                               |          |
| Job No. - Dwg No.                                                               | AH/2026/3A                                            | -        |
| Client:                                                                         | Asghar Hamzeh<br>9 Bourne Road<br>Barnsley<br>S70 5JP |          |
| Scale:                                                                          | 1:50                                                  |          |

