




All Dimensions to be checked on site prior to work commencing on site.
All discrepancies must be reported

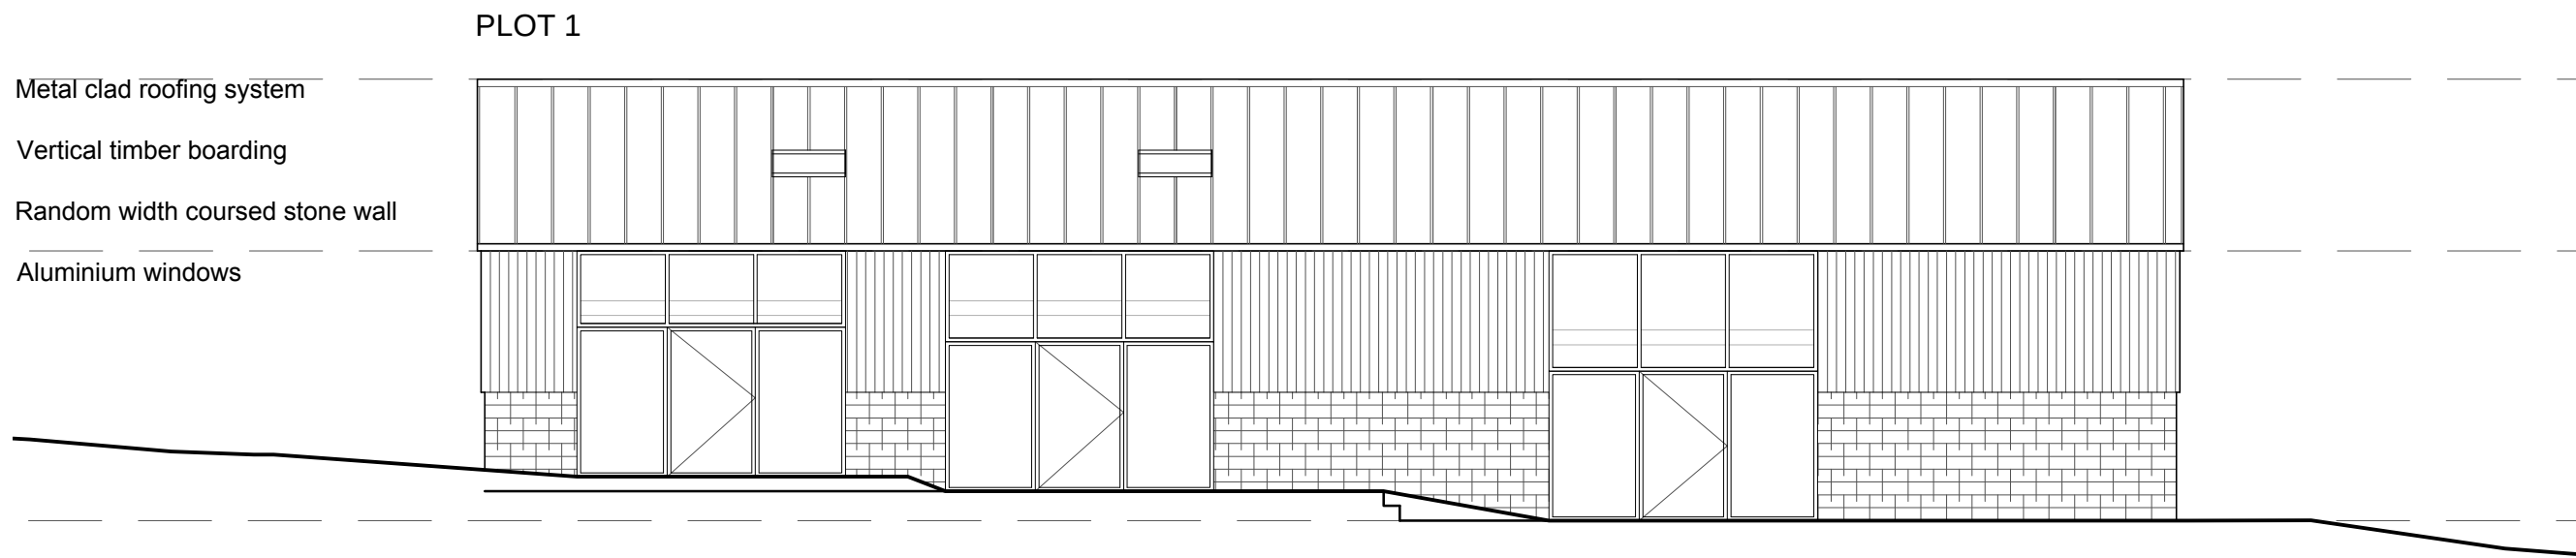

PROPOSED REAR (SW) ELEVATION - 1:100

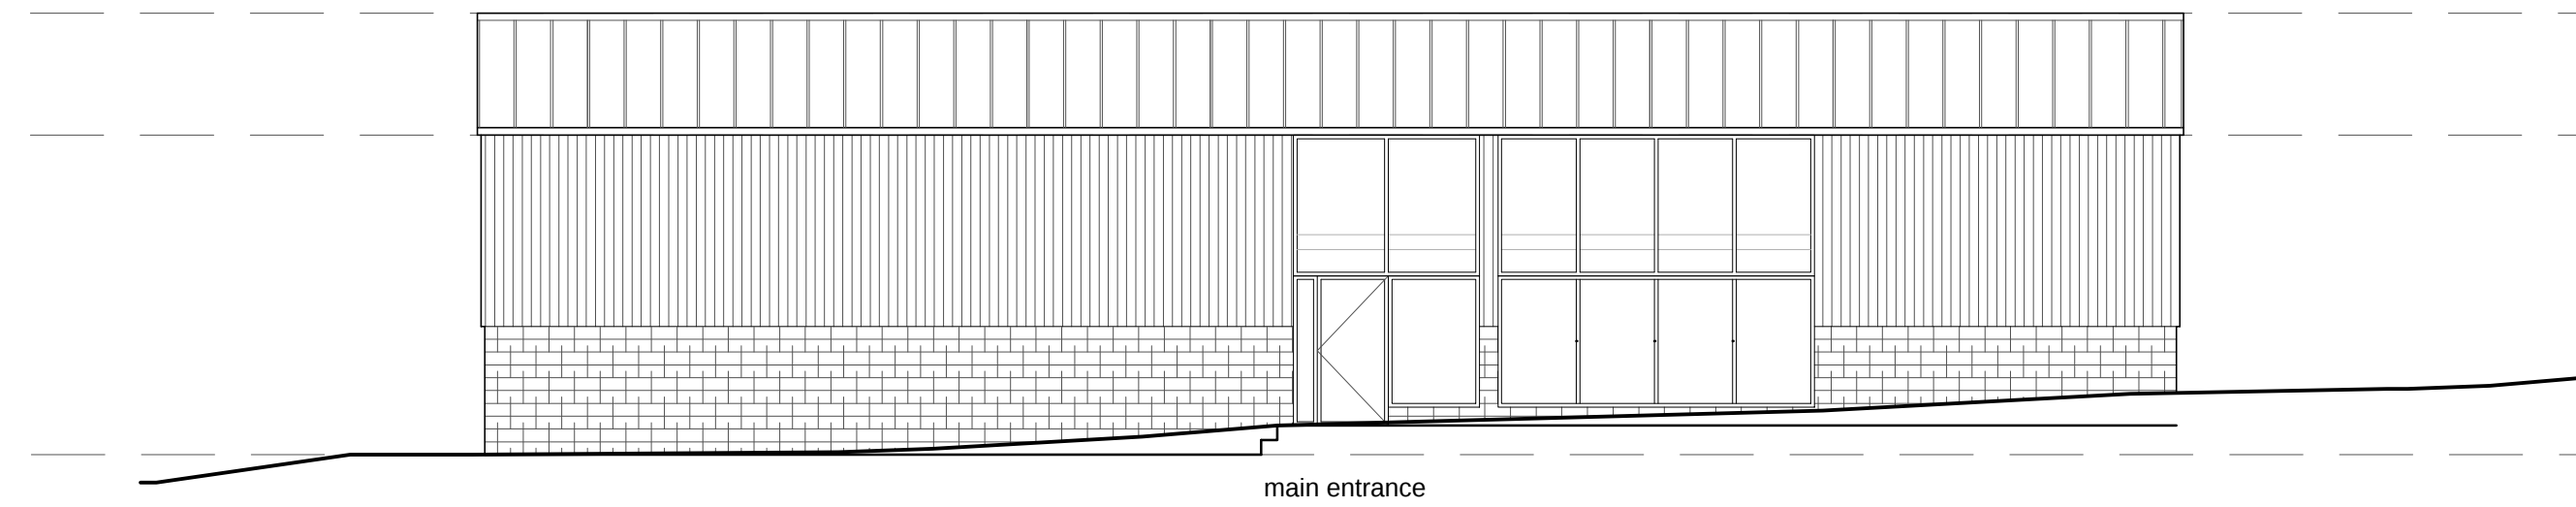


PROPOSED FRONT (NE) ELEVATION - 1:100

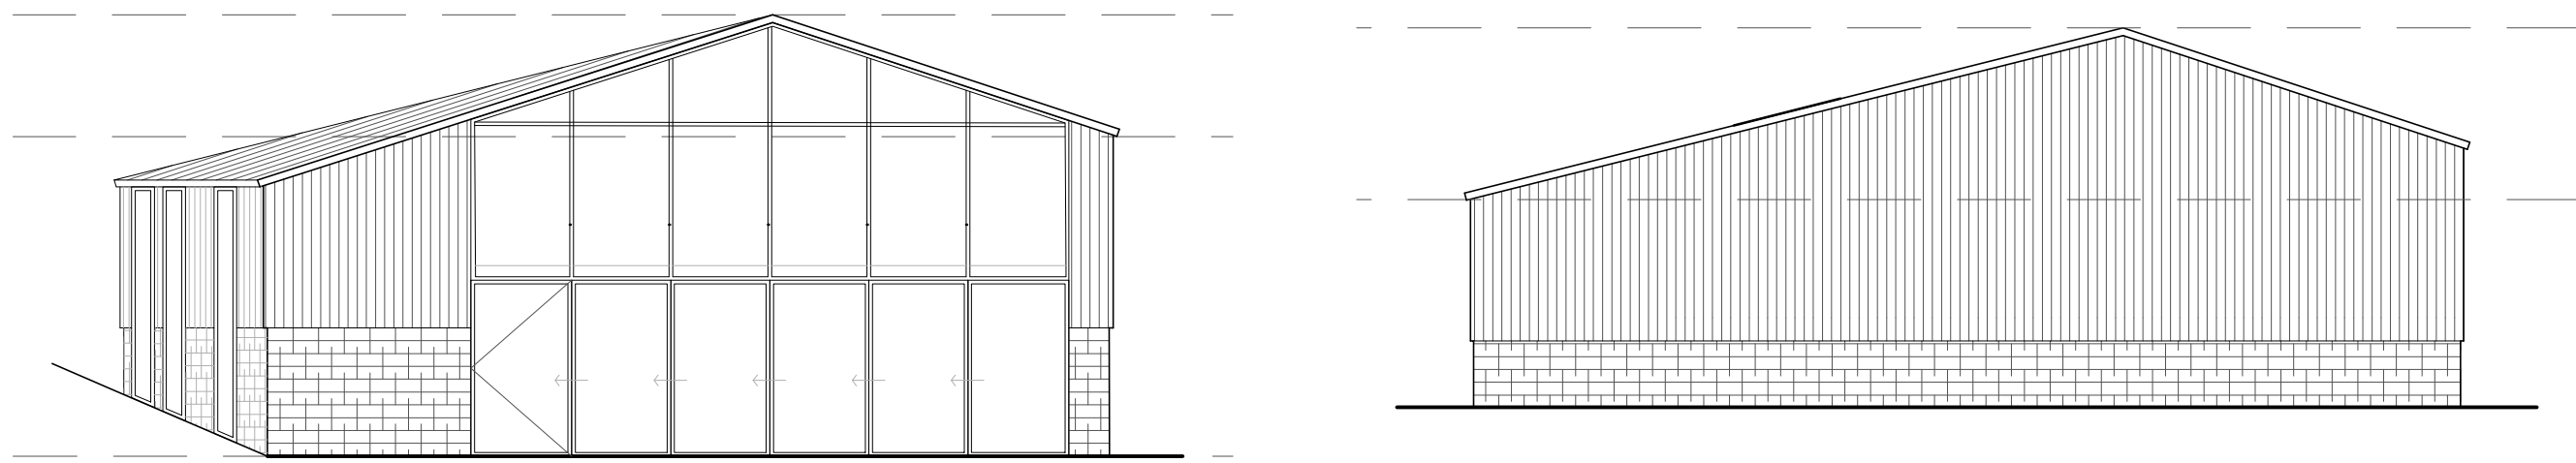

PROPOSED LEFT (SE) ELEVATION

PROPOSED RIGHT (NW) ELEVATION

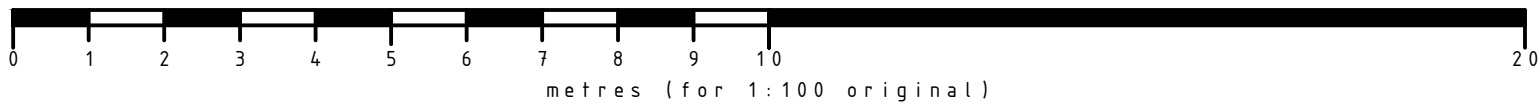

Ibbotson Architects Limited
4 Brunel House | Heather Lane | Hathersage Park
Hathersage | Hope Valley | S32 1DP
t: +44 (0) 1433 651 828
www.ibbotsonarchitects.co.uk
info@ibbotsonarchitects.co.uk

CLIENT:

Mr & Mrs Robinson

PROJECT:

Hilltop Farm, Thurgoland,
East Field Lane, Sheffield,
S35 7AY

TITLE:

Proposed Elevations
PLOT 1

STATUS:

PLANNING

DRAWN BY:

JC

DATE:

15.10.18

SCALE:

1/100 @ A1

DRAWING No: 0315.102

REV: B