


SCALE 1:50

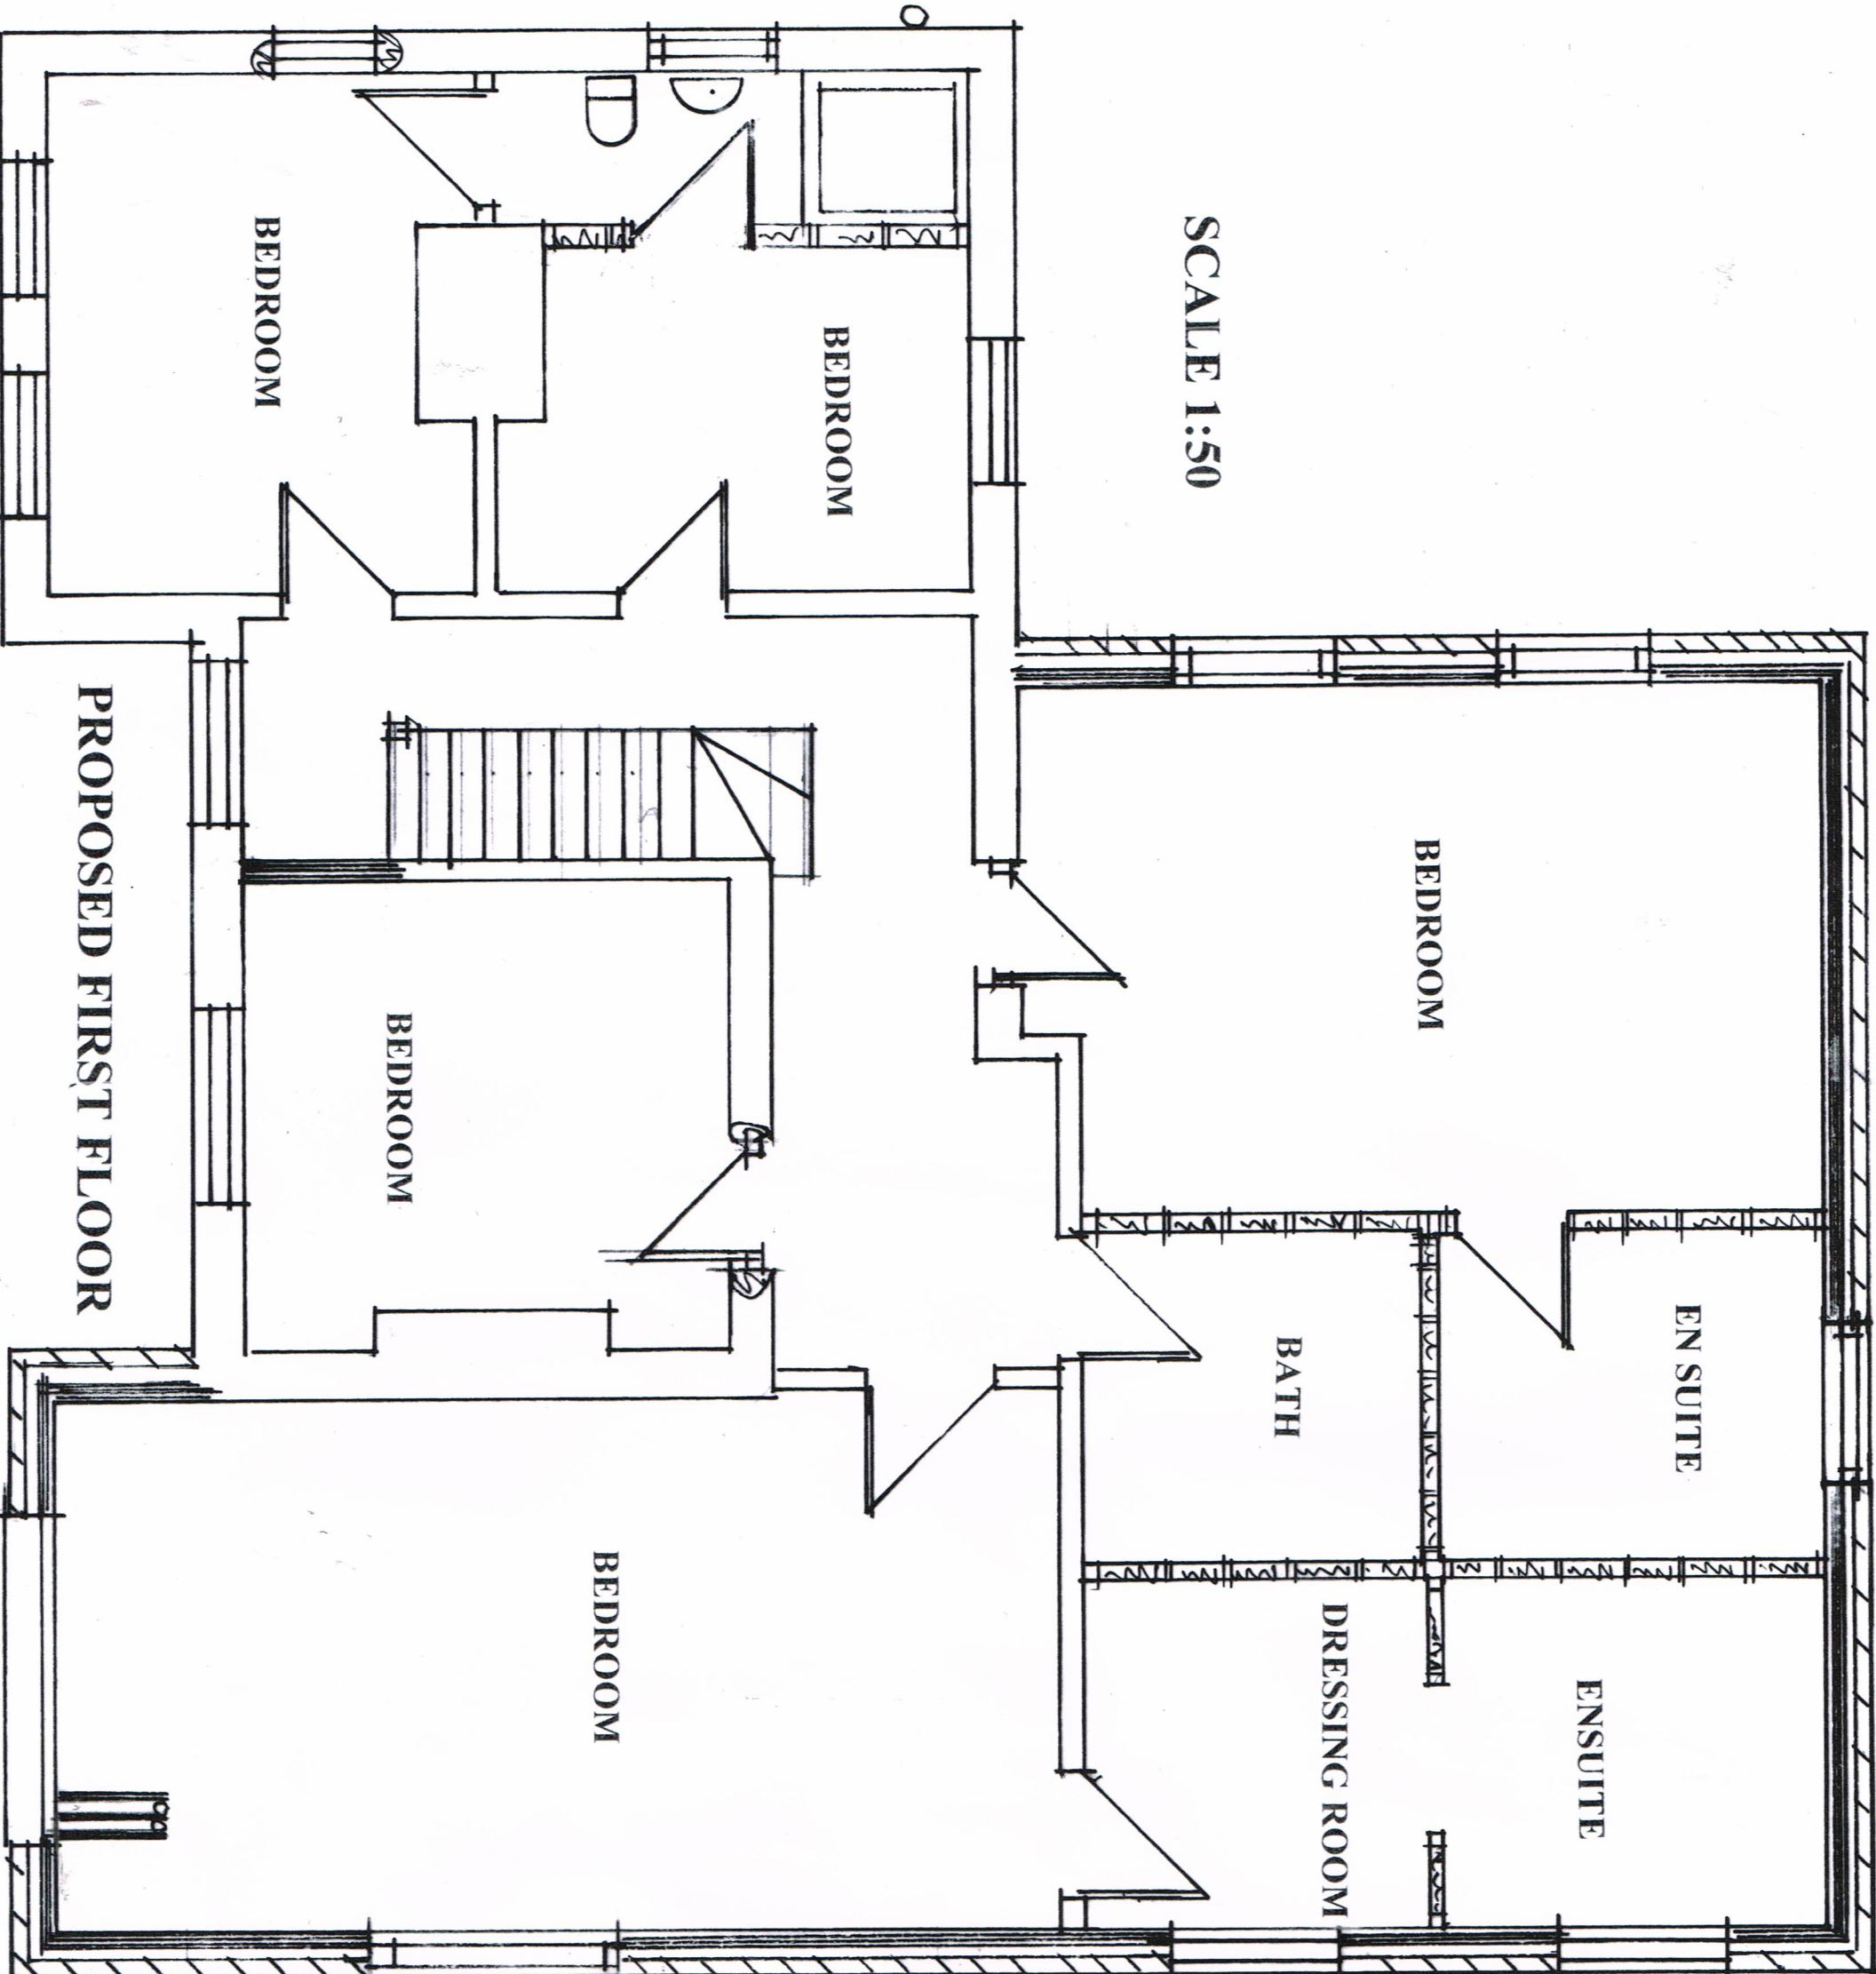

PROPOSED FIRST FLOOR