



Key
Site Location

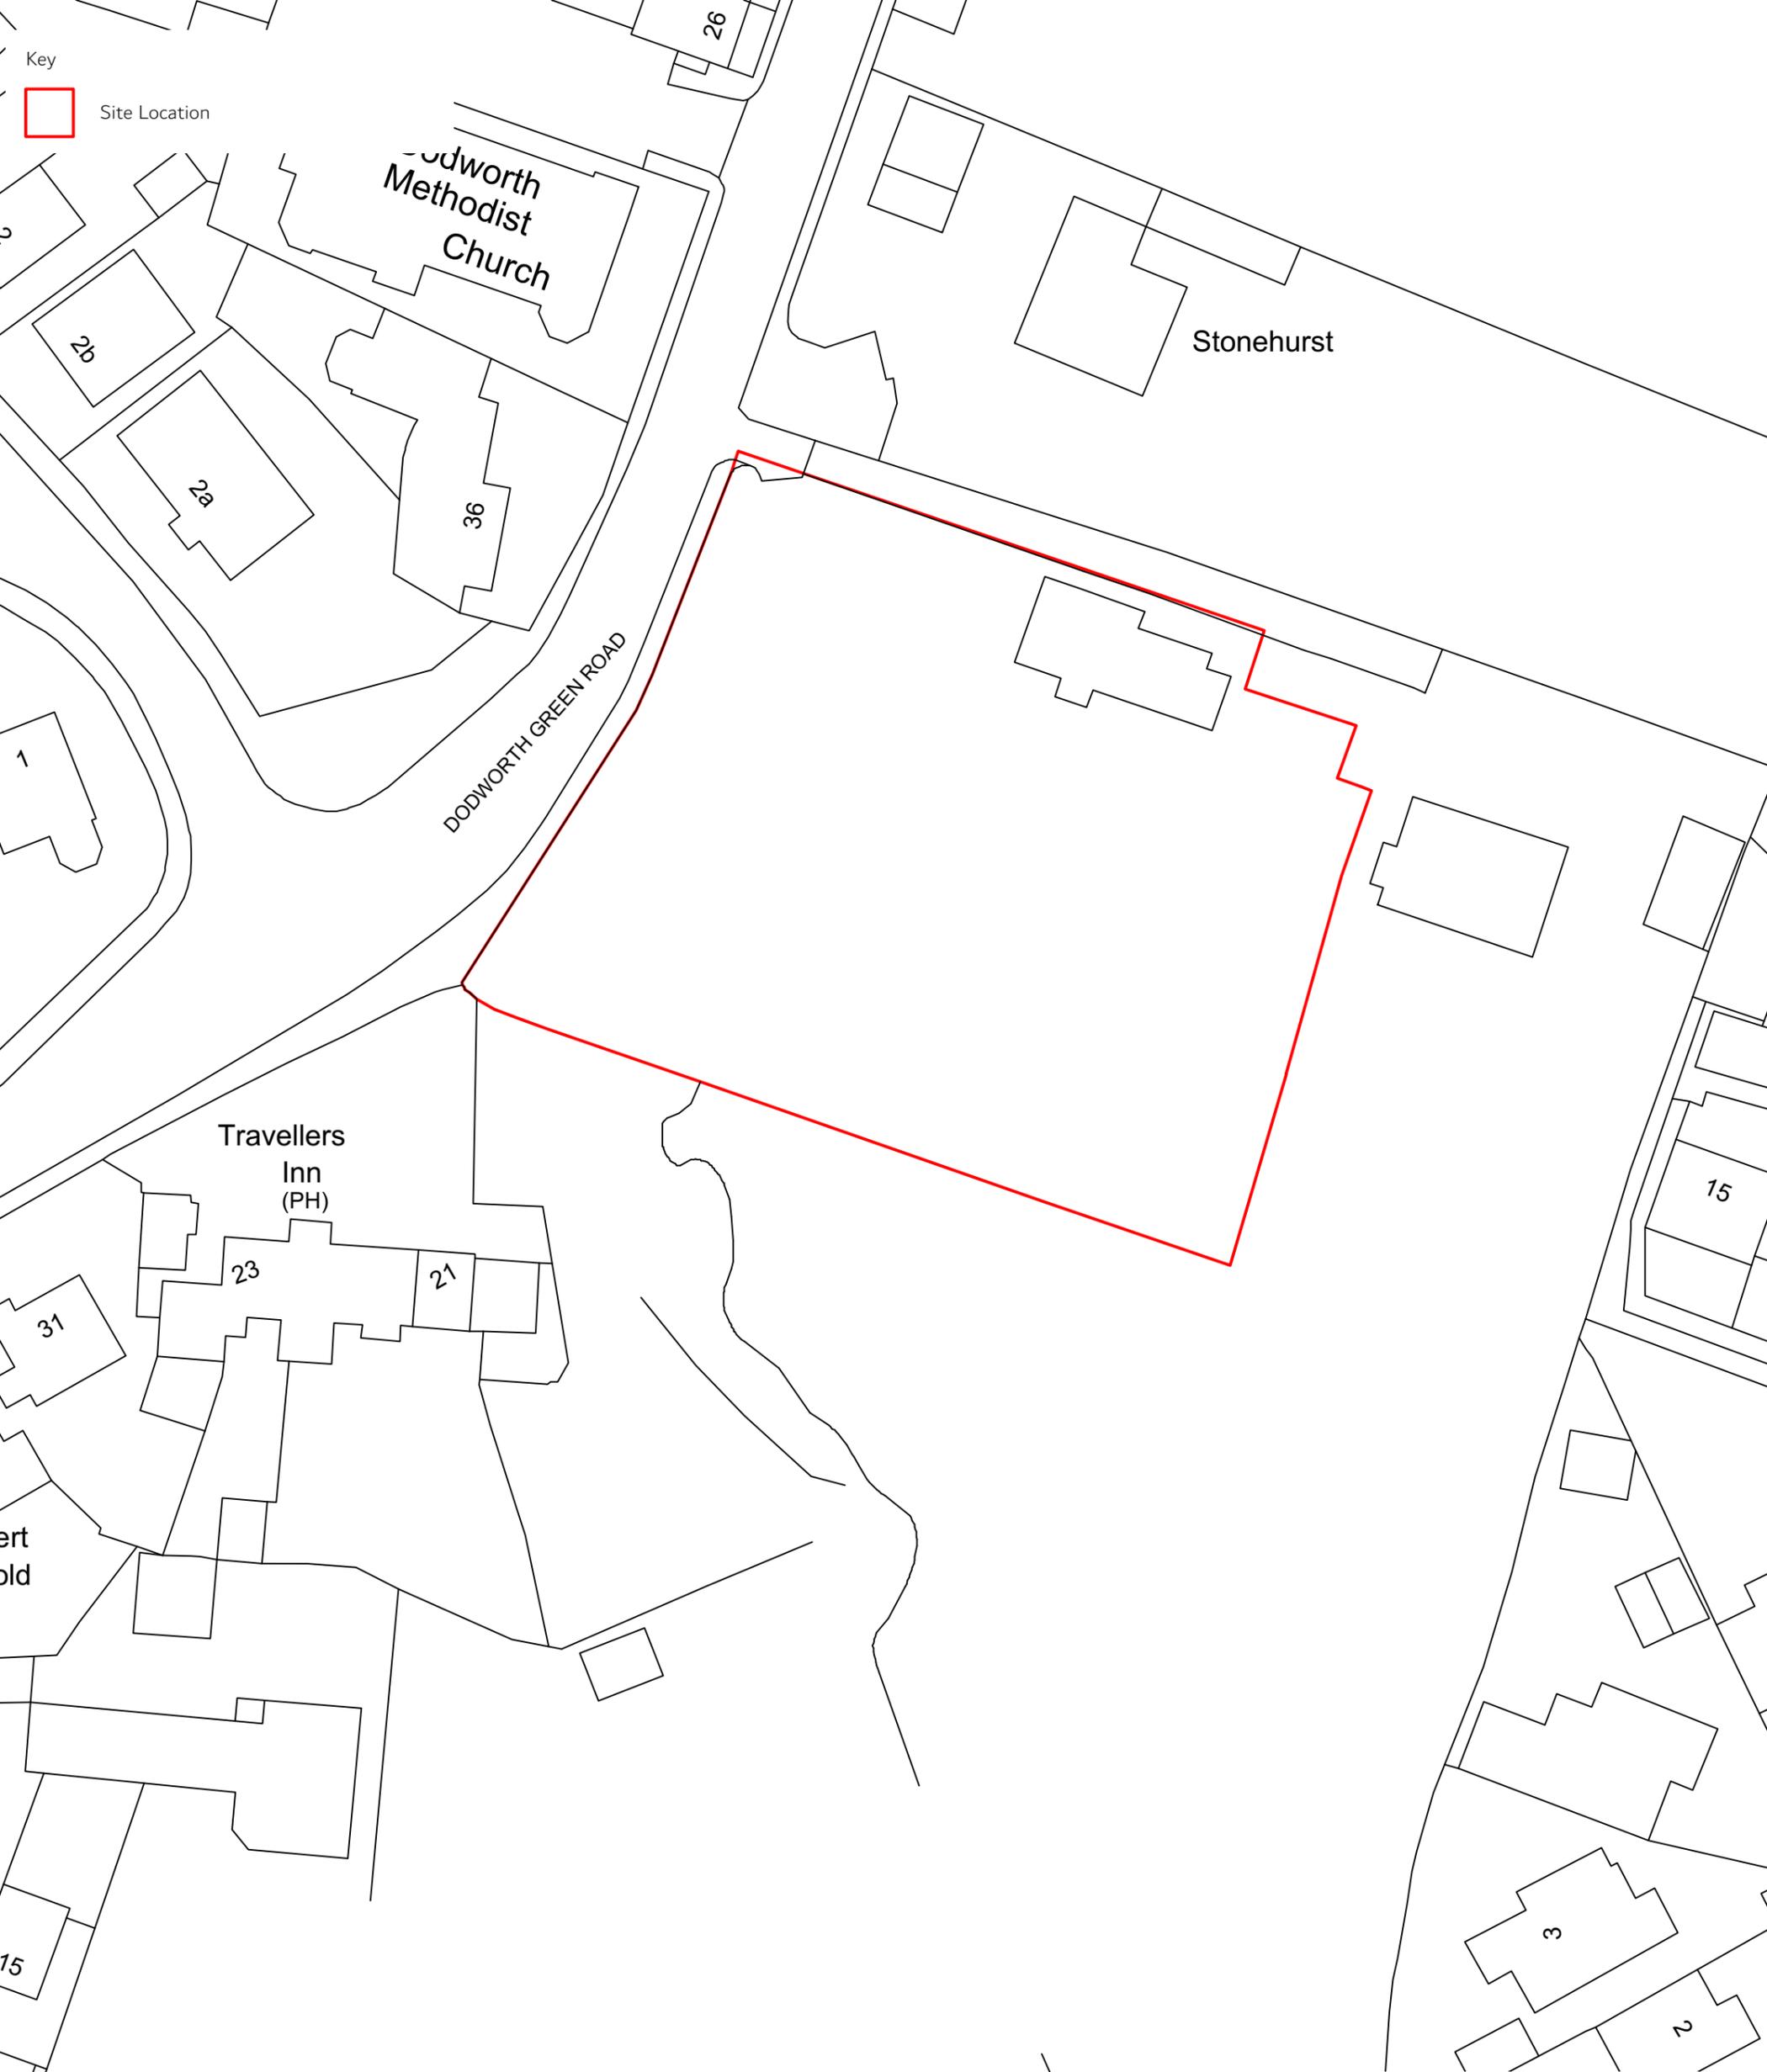

Drawing Title			
Site Location Plan			
Site			
Green Lane, Dodworth			
Scale @ A3	1:500	Date	21/03/24
Drawn	VB	Checked	MC
Drawing No.	Z087.101	Rev.	-

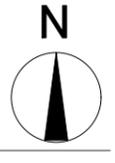

Thorpe Arch Grange
Walton Road
Thorp Arch
LS23 7BA
01937 543599
www.newethomes.co.uk

