



Marry in with the existing Highway finishes TBA with
Barnsley Highways Authority

DO NOT SCALE FROM THIS DRAWING. USE GIVEN DIMENSIONS ONLY.
ALL DIMENSIONS ARE TO BE CHECKED ON SITE BY THE CONTRACTOR.
ANY DIMENSIONAL DISCREPANCIES TO BE REPORTED BACK TO HEALEY
CONSULTING PRIOR TO PROCEEDING WITH CONSTRUCTION

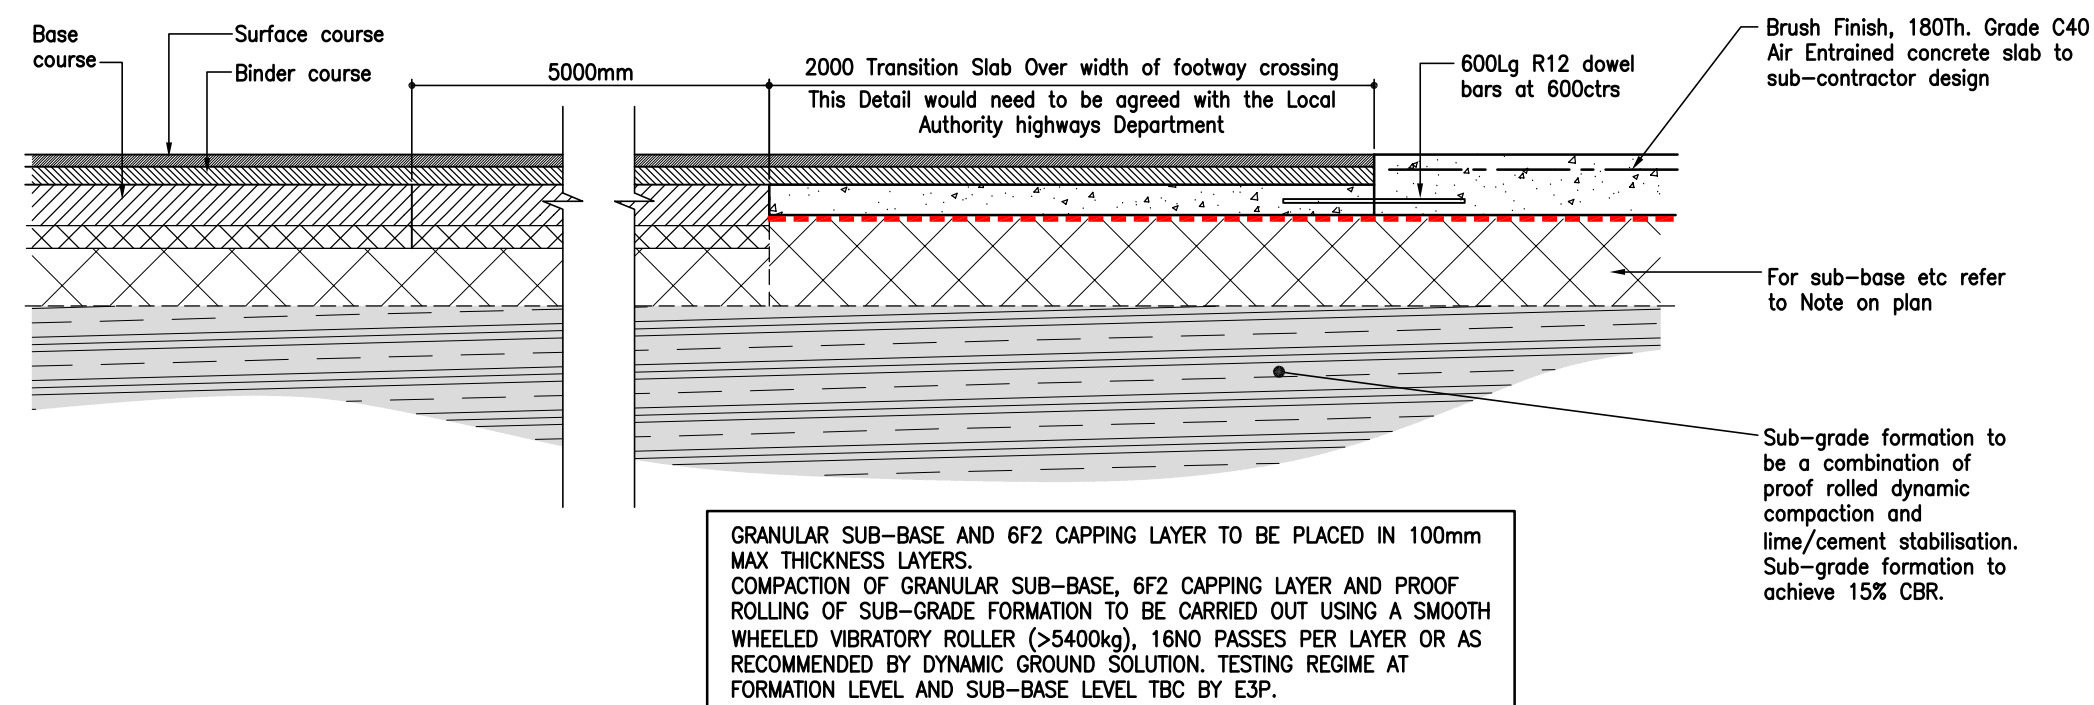


Scale 1:25

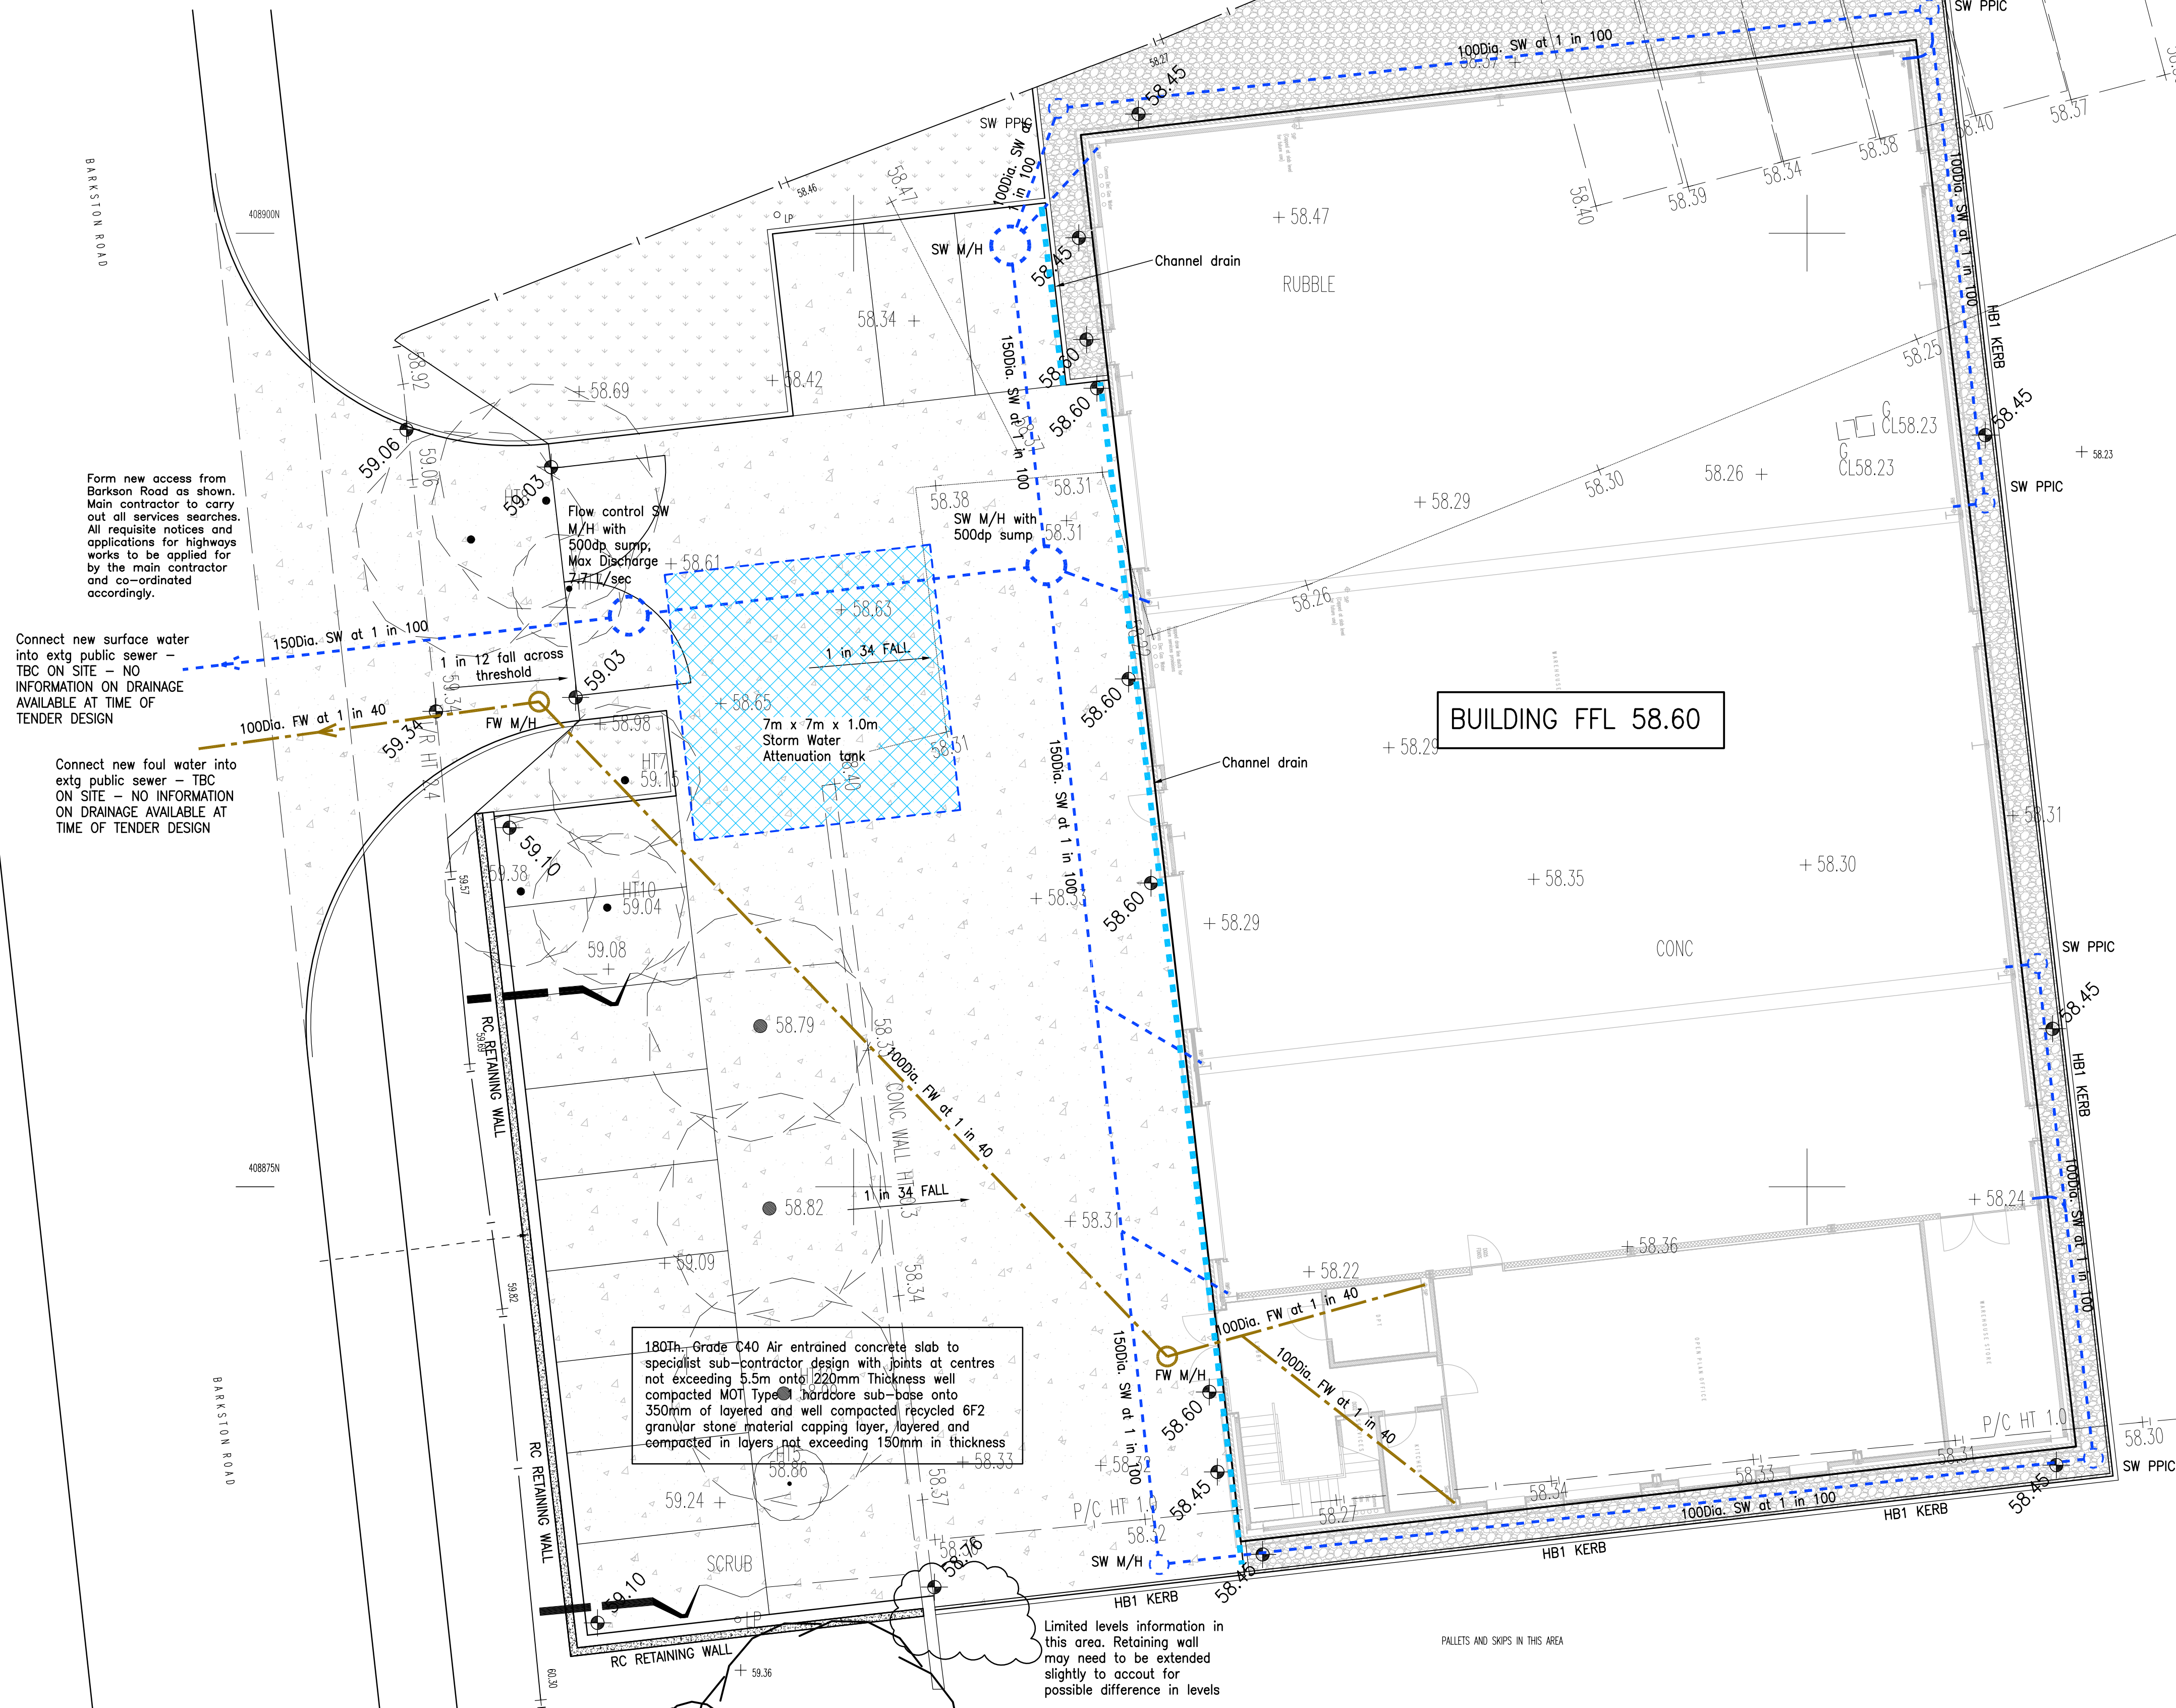

C40 AIR ENTRAINED MIX
5% A.E.A.
MIN CEMENT CONTENT 340 kg/m
MAX NOM AGG SIZE = 20mm
MAX W/C RATIO = 0.55
MED WORKABILITY 25-75mm SLUMP

COVER TO REINFORCEMENT
50mm U.N.O

ALL FABRIC TO BE SUPPORTED
ON A 1m x 1m GRID ON
APPROVED SPACERS / CHAIRS
MESH FABRIC TO HAVE 400mm LAPS MIN.

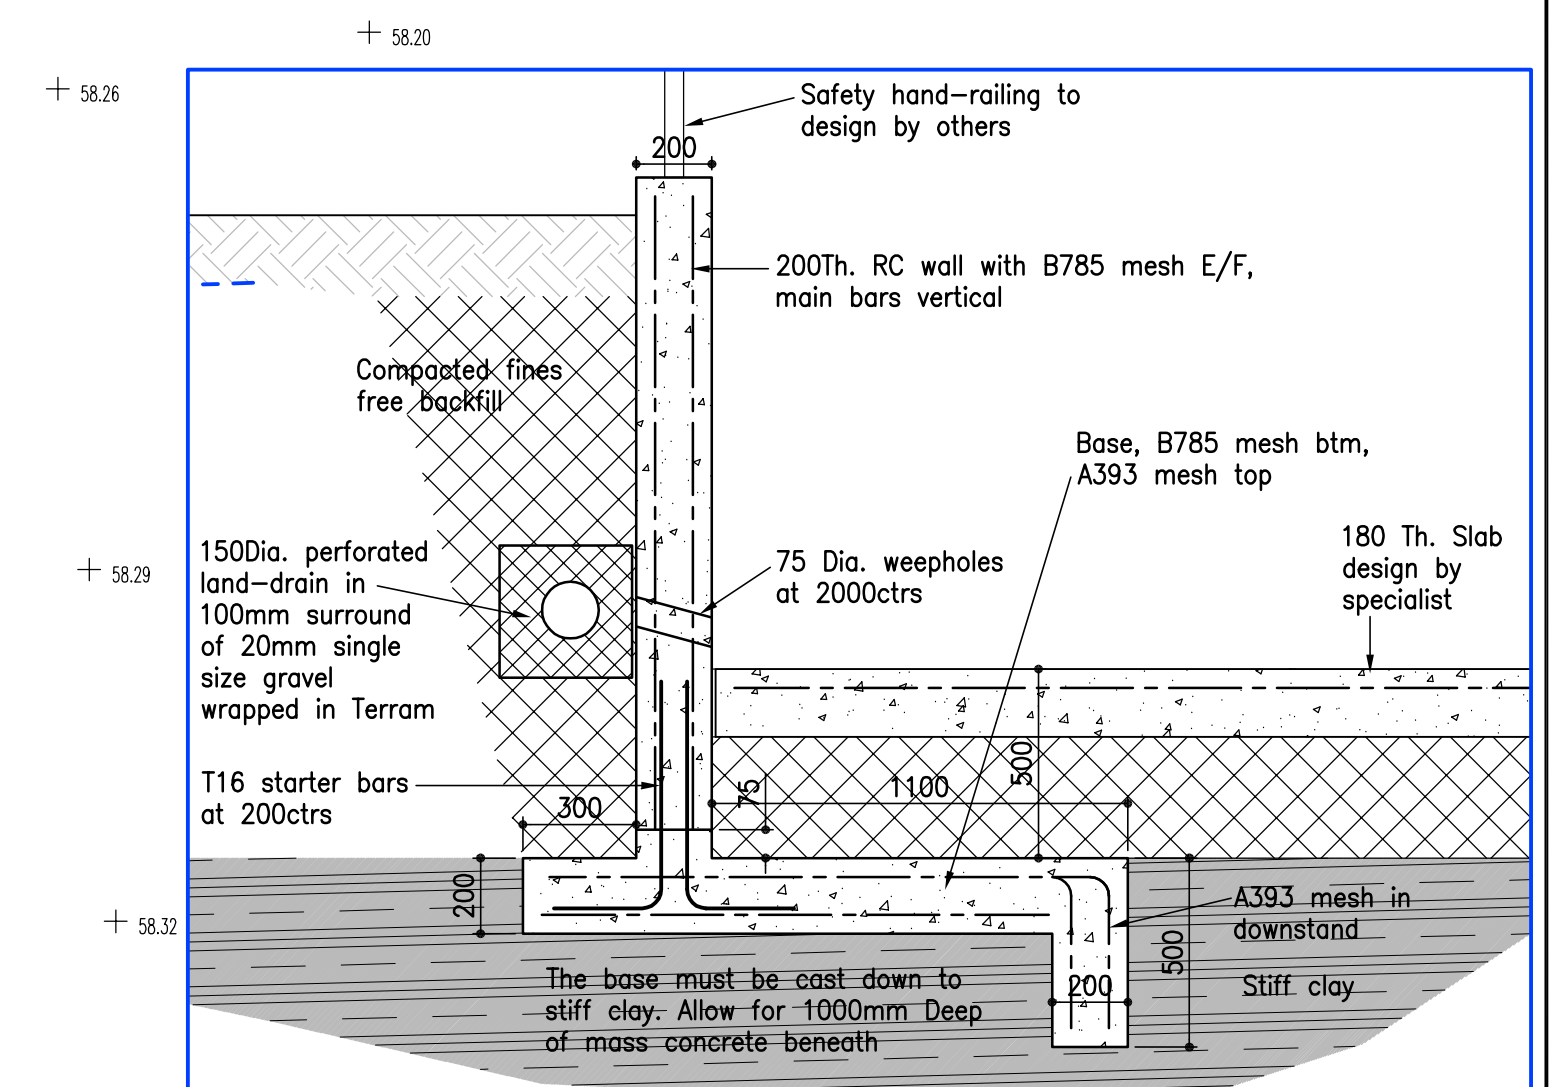

YARD RETAINING WALL

[illegible]