



THE GRANARY AND PADDOCK
SCALE. 1.500.


WAITHE HALL HAMLET.
FEB. '03.

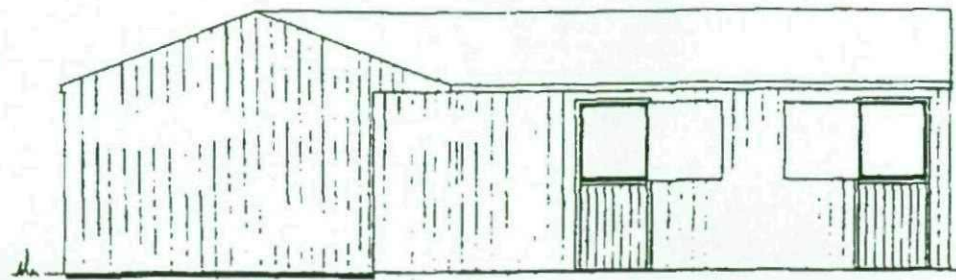


FRONT VIEW 'A'

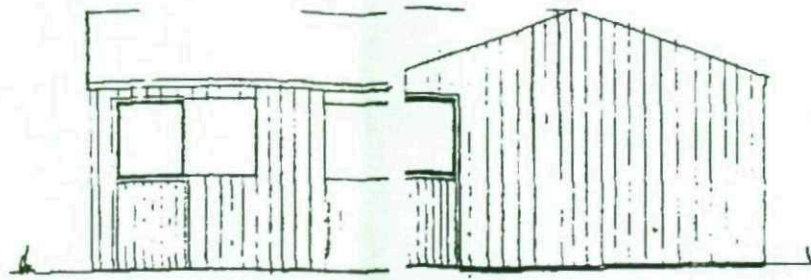


SIDE VIEW 'B'

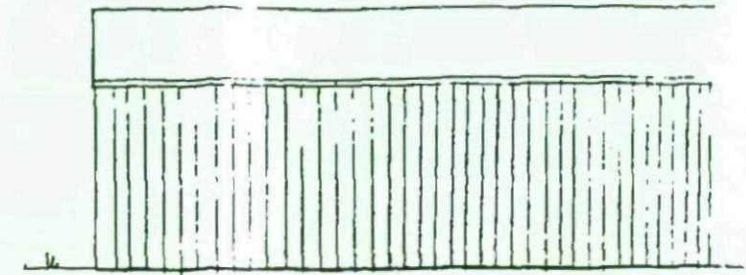

SIDE VIEW 'C'

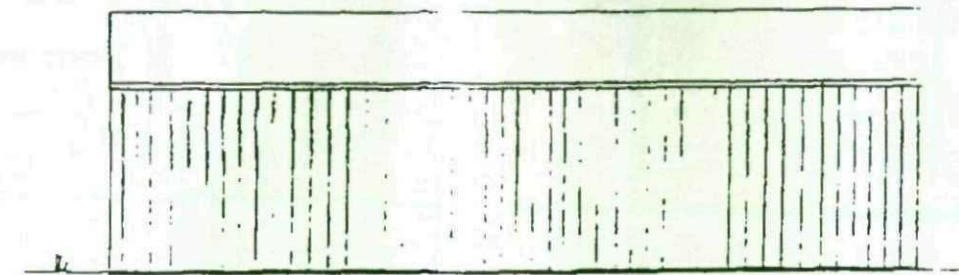

REAR VIEW 'D'

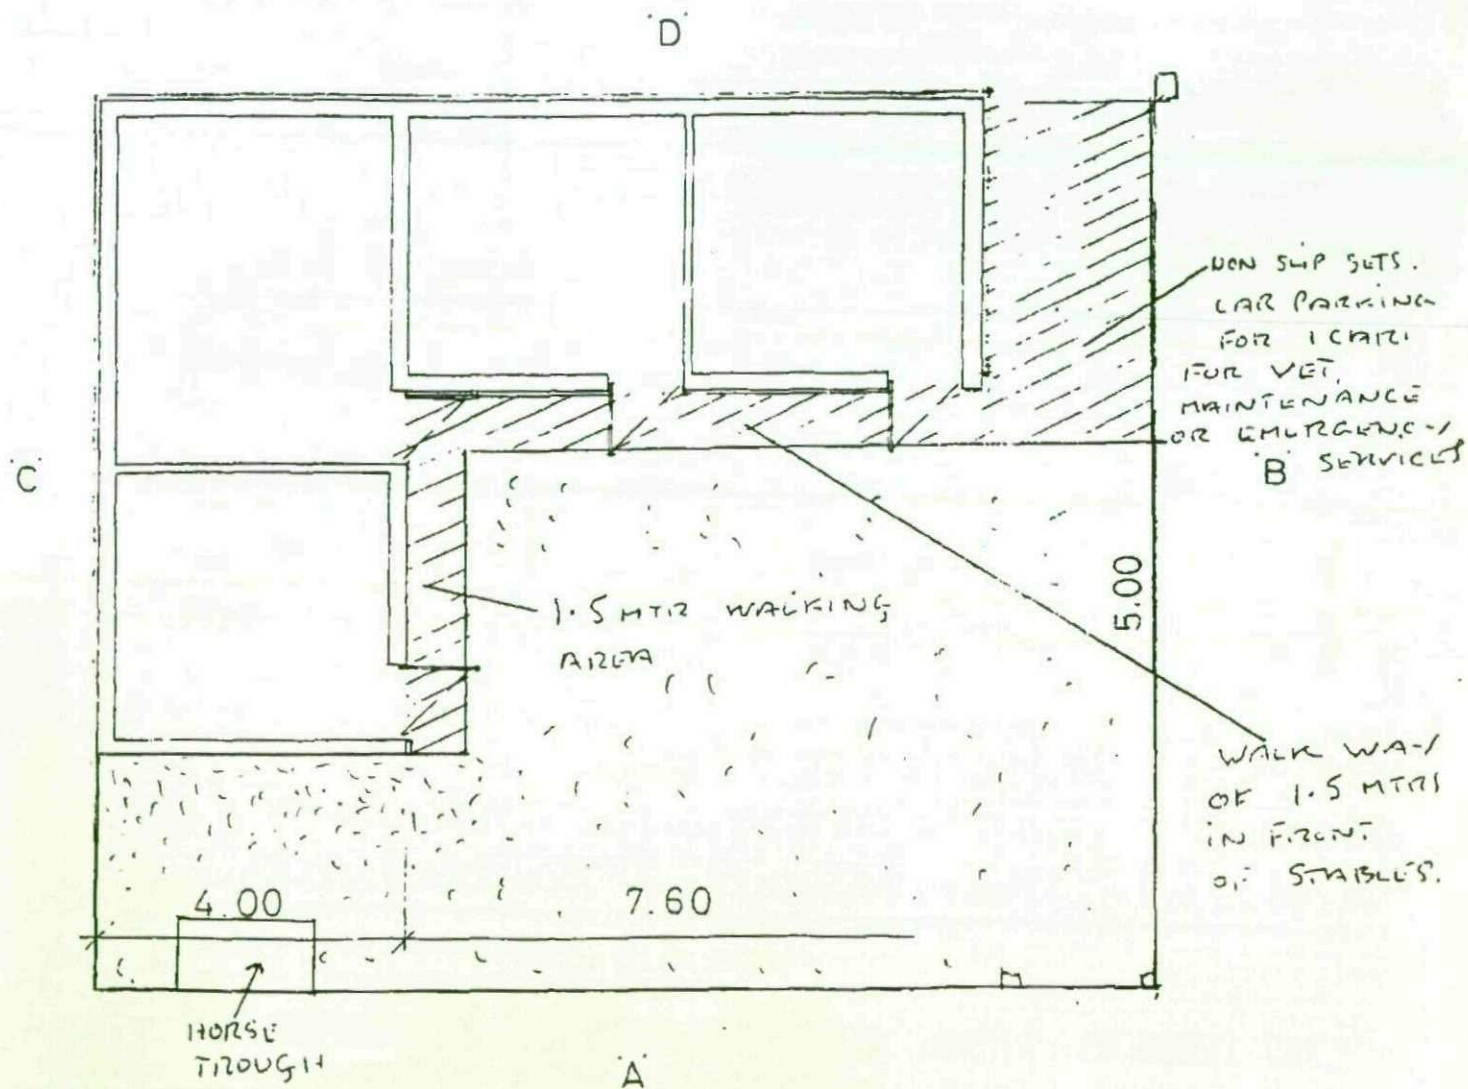

FLOOR PLAN

NOTE BUILDING TO BE CONSTRUCTED OF BRICK BLOCK WITH WOODEN CLADDING EXTERIOR, BITUMIN ROOF.
RAINWATER TO SOAKAWAY OR TO EXISTING DRAINS

PROPOSED STABLES. THE G SWAITHE HALL HAMLET.
SCALE. 1:100.