

FAO WATRA BENNETT

2021/0386 Adj land
to Thurlea Old Mill Lane

Thurgoland


* additional info *

ENB C
CORPORATE MAIL ROOM


DM

NOCNA

17 MAR 2022

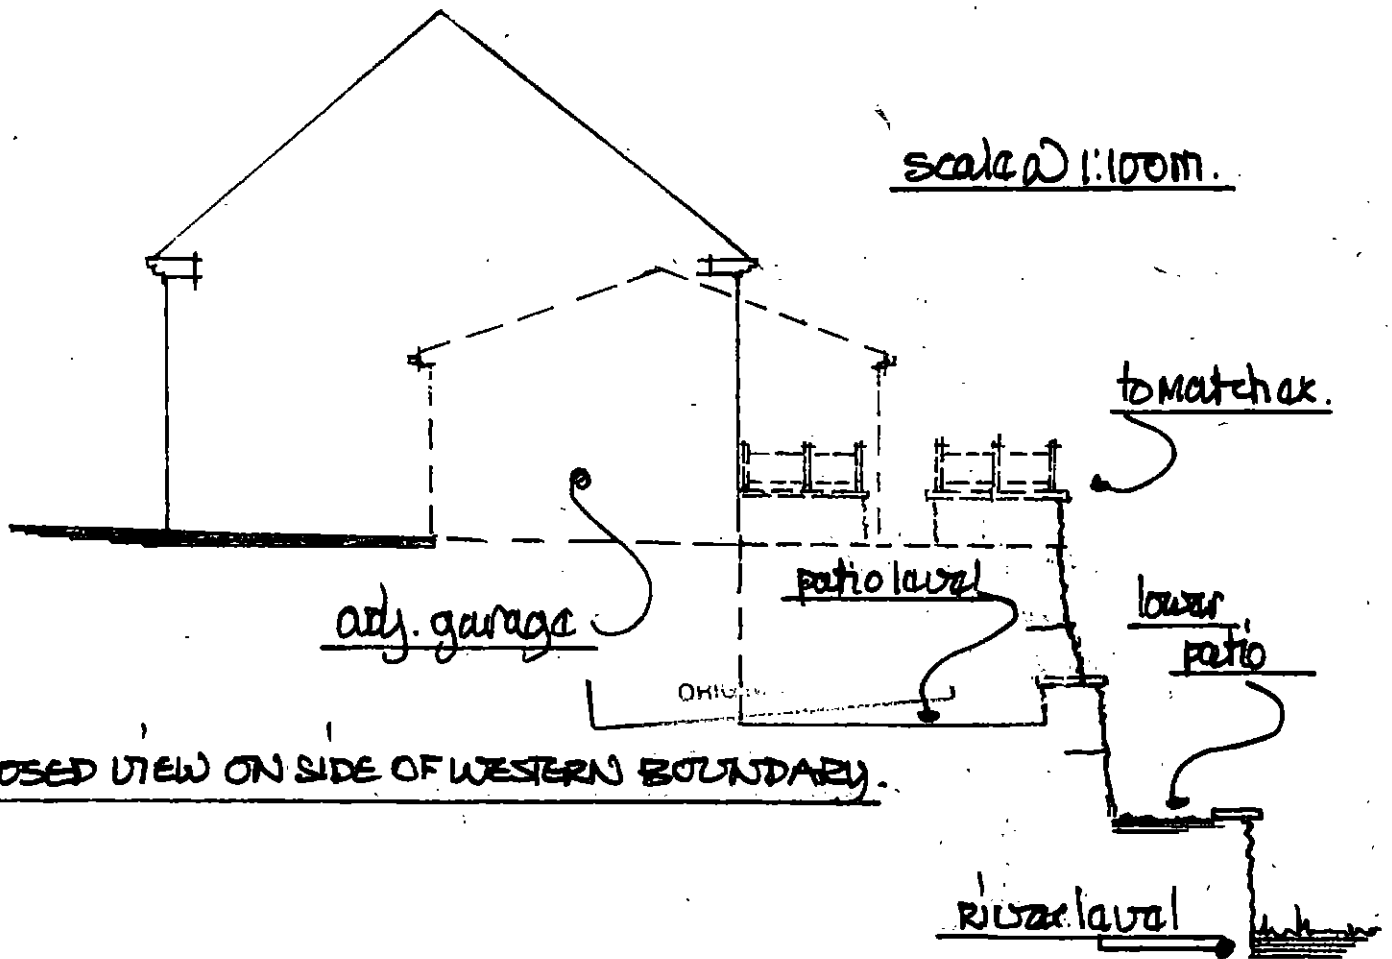


EX VIEW FROM WESTERN BOUNDARY THURLEA.

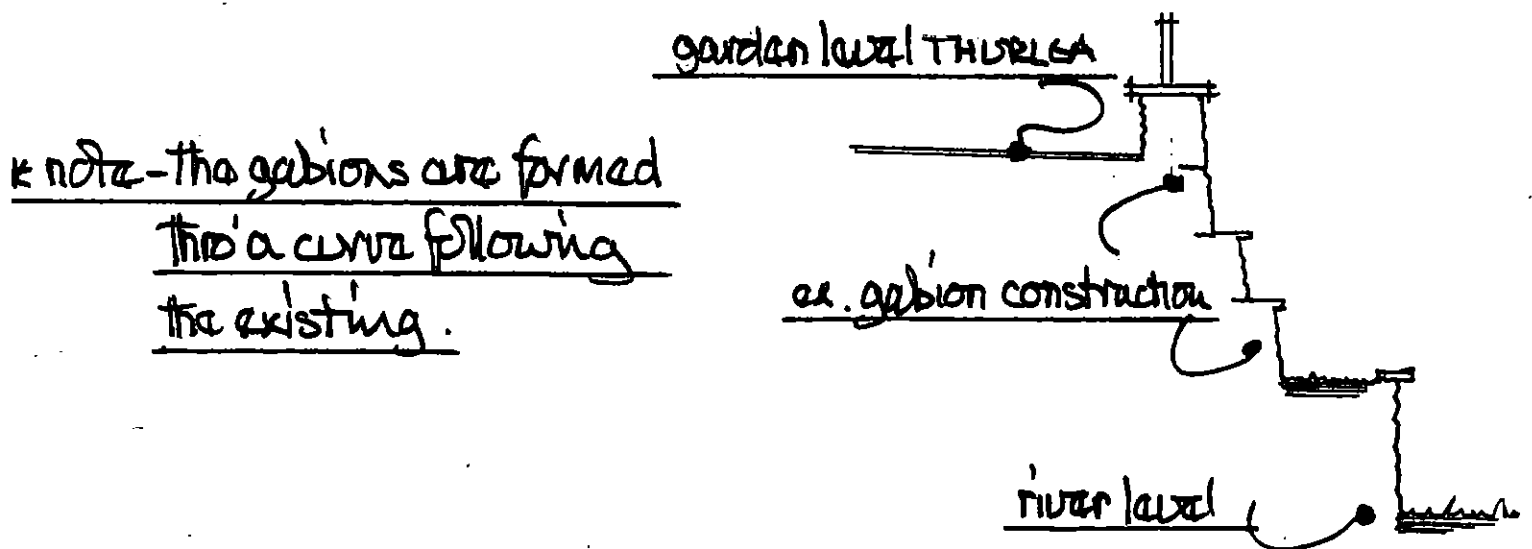

PROPOSED ELEVATIONS FROM RIVER.

SCALE @ 1:100m.

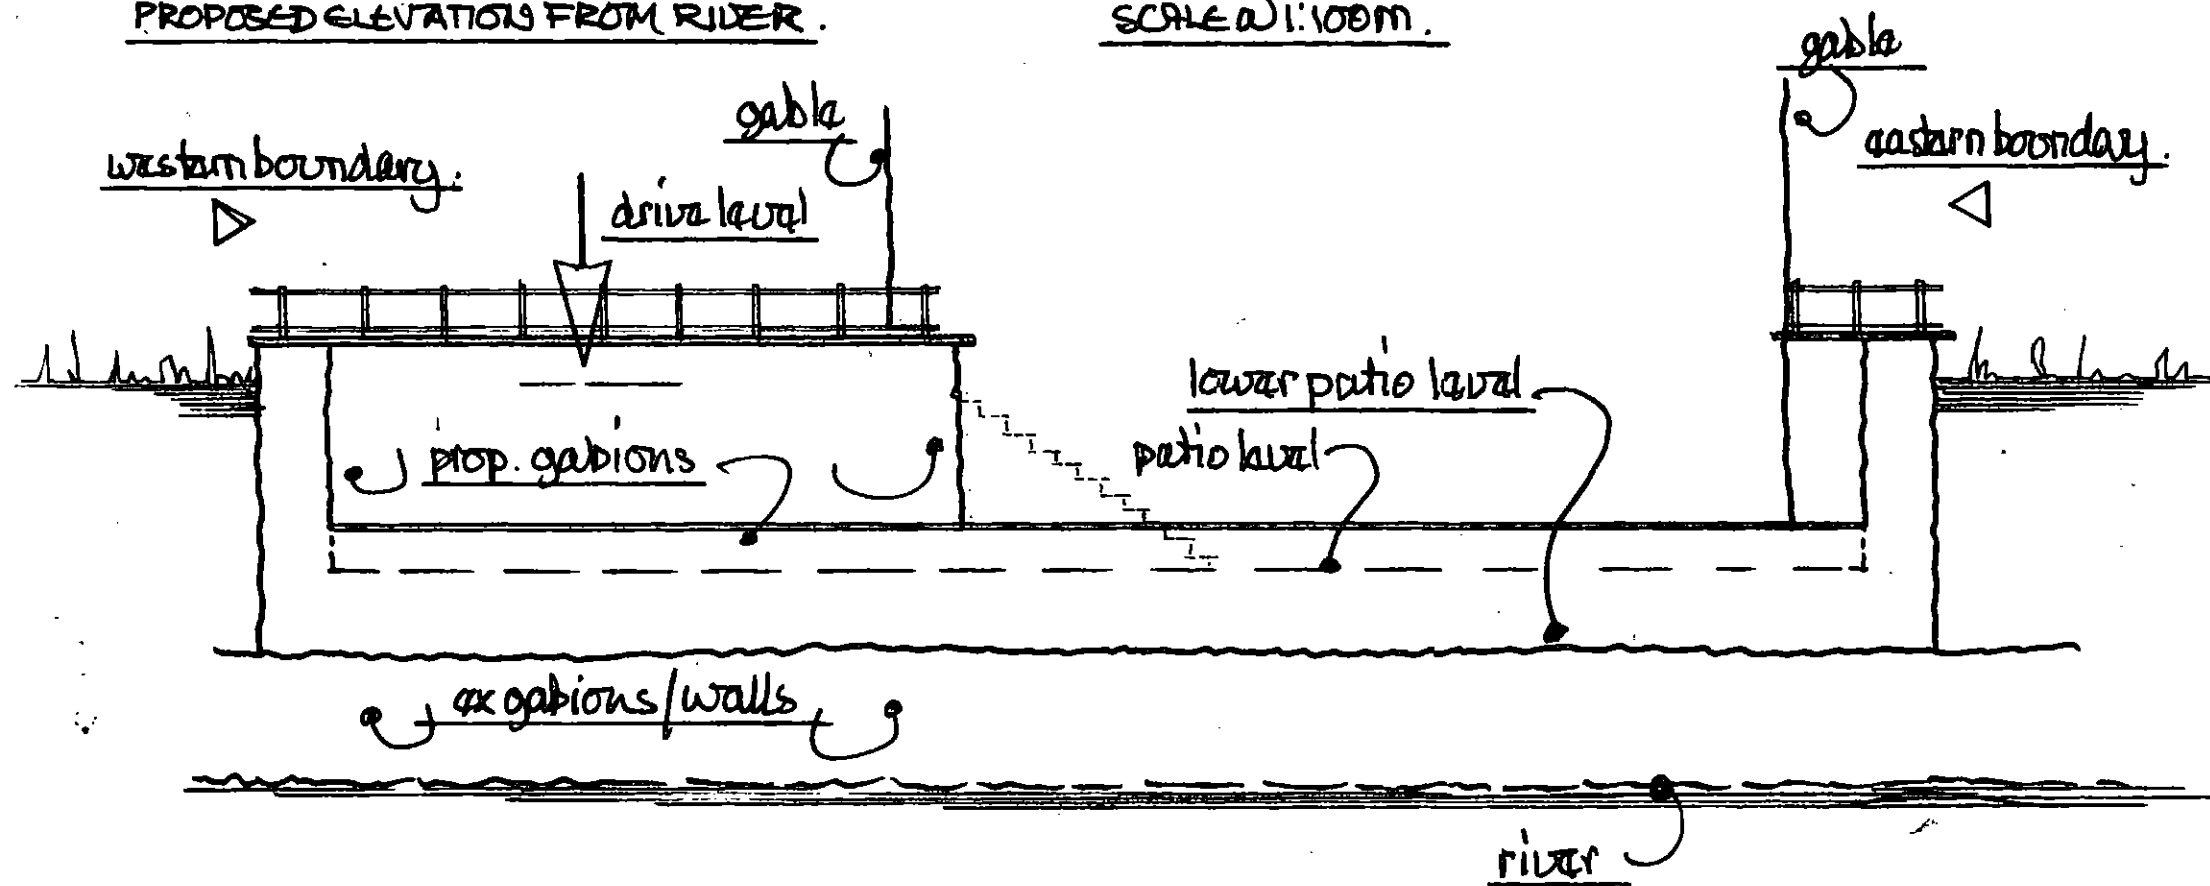

* note :- vertical bedding thro' out the face of the gabions forming THURLEA
+ the new proposal will consist of sedum (stonecrop)

* common stonecrop (s. acre), aureum, s. kamtschaticum variegatum *
which will provide a vergreen coverage with some colours from yellows,
+ oranges *