


1. Level 0 - GA Existing  
1:100

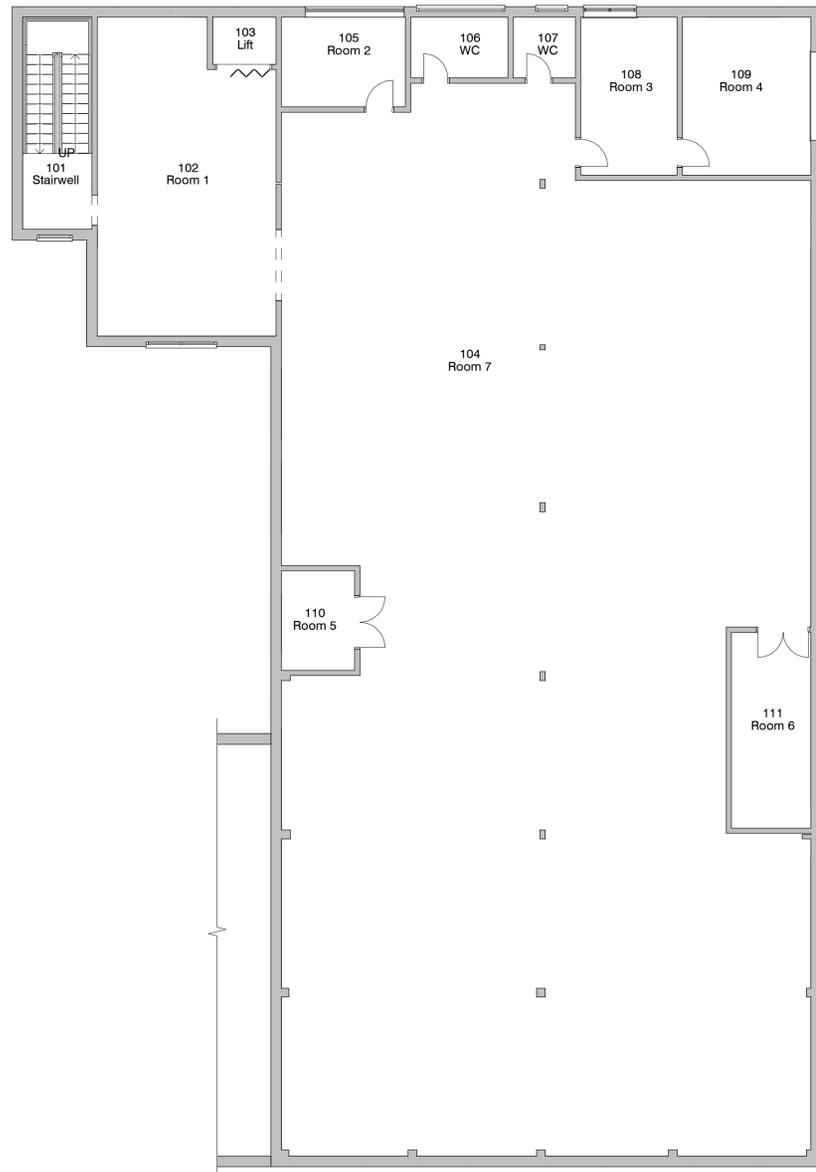

2. Level 1 - GA Existing  
1:100




3. Front - Existing  
1:100



4. Left Side - Existing  
1:100



5. Rear - Existing  
1:100

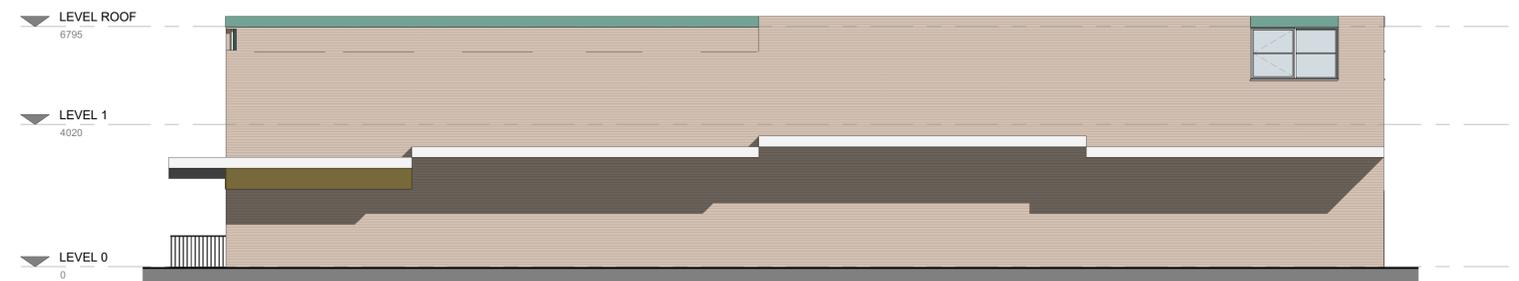

6. Right Side - Existing  
1:100



PROJECT	SCALE @ A1	DATE	BY
1-3 King Street - Hoyland	1 : 100	27 Jul 2022	ER
CLIENT	STATUS		
Broompark Management			
TITLE	PROJECT NO.	DRAWING NO.	REV.
Existing GA Plans and Elevations	DA22070.	002.	
NOTES			
<small>           COPYRIGHT: ALL RIGHTS RESERVED            THIS DRAWING MUST NOT BE REPRODUCED WITHOUT WRITTEN CONSENT            GRANTED TO BE USED FOR THE SPECIFIC PROJECT ONLY            ALL DIMENSIONS AND MATERIALS SHALL BE CHECKED AND CONFIRMED ON SITE            AND APPROVED BY THE ARCHITECT TO THE SATISFACTION OF THE            ACCORDANCE WITH THE CURRENT STATUTORY LEGISLATION, RELEVANT CODES OF            PRACTICE AND BEST PRACTICE. ALL DIMENSIONS TO THE DRAWING ARE IN            MILLIMETERS UNLESS OTHERWISE STATED.         </small>			

