


KERBING KEY

- 125 X 150 Bullnosed kerb (25mm kerf face).
- Plasmobility 99 kerb with 30mm kerf face.
- 50 x 150mm Precast concrete edging
- Plasmobility 99 Transition kerb
- 150 x 150 Channel block laid flush or 125 x 150BN kerb (25mm kerf face)
To be agreed on site with BMBC Engineer.
- 125 x 150 Channel block laid flush

Station	Easting	Northing	Level
T1	438939.750	408238.465	44.701
T2	438888.643	408233.691	43.911

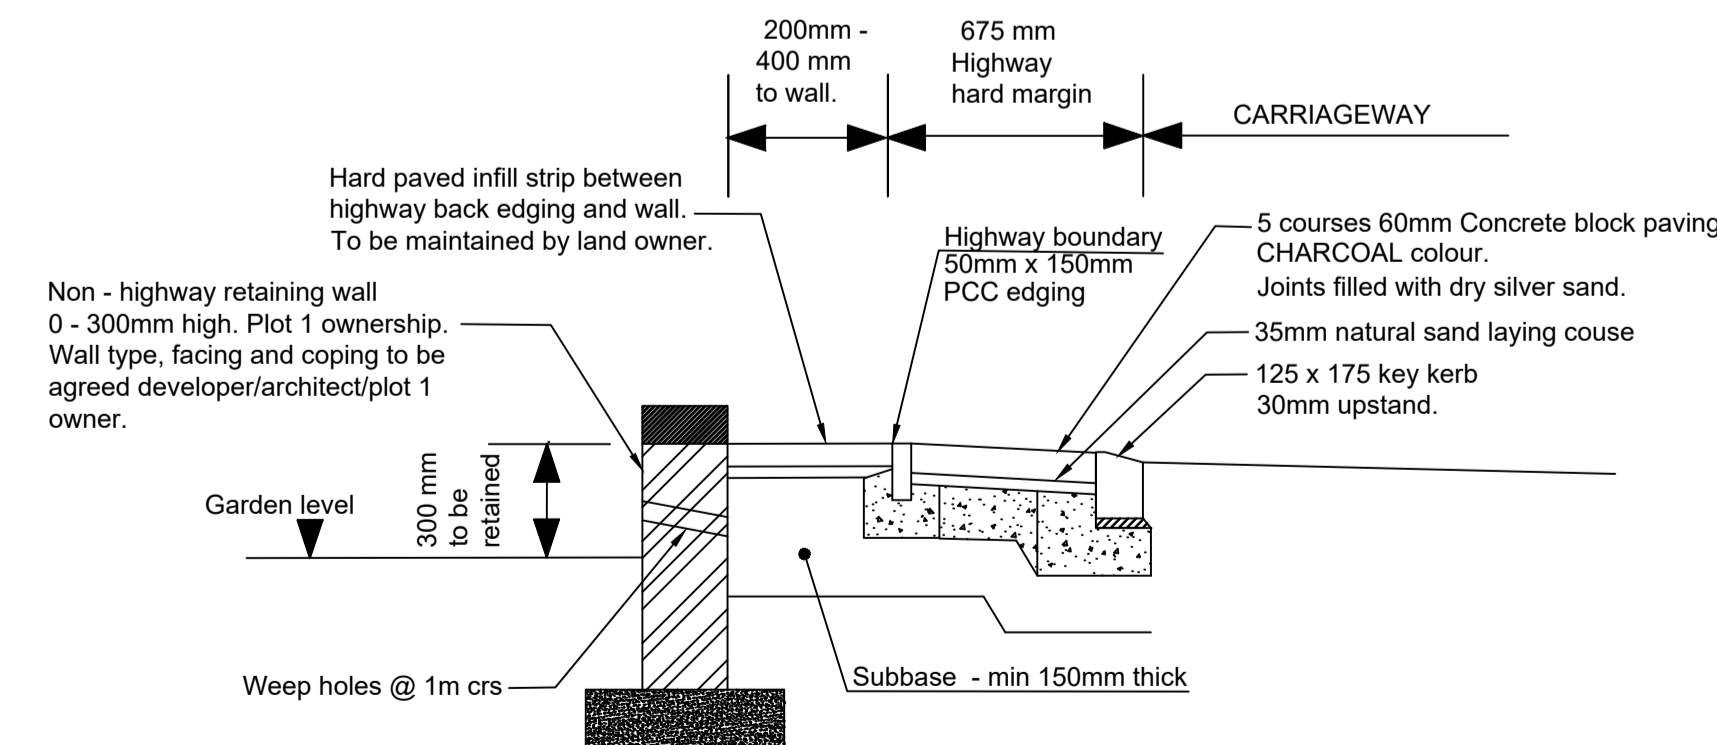

REV	DETAILS	DATE
C	Colours added and key added. Notes ' private wall and new gully' added.	12/05/22
B	Plan amended as per Section 38 drawing. Margin made 675mm. Key kerb added.	04/04/22
A	First issue.	27/01/22

SCALE = 1:200 & 1:20 @ A1



CHARTERED CIVIL ENGINEER

HM Design
10 The Green
York
YO26 5LR

07919 031289

Client
RICHARD BELL

Drawing Title
KERB PLAN AND DETAIL

Site Address
Poplar House Farm Close
Cudworth
Barnsley
S72 8FP

Drawn HM	Checked HM		
Drg.No. YH867/2C		Date 27/01/2022	