




ELEVATION A-A

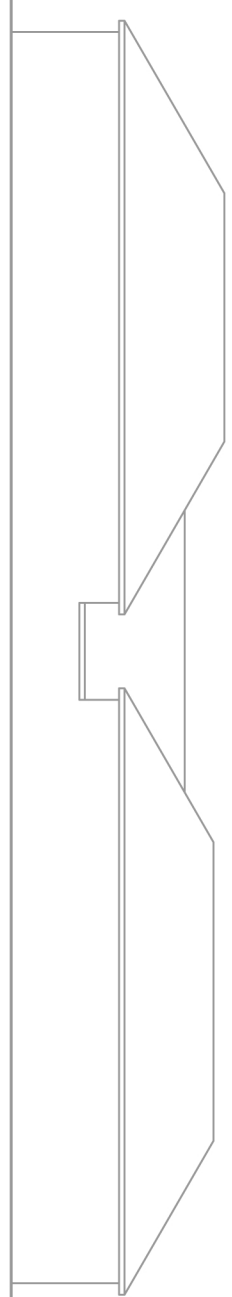

SECTION B-B

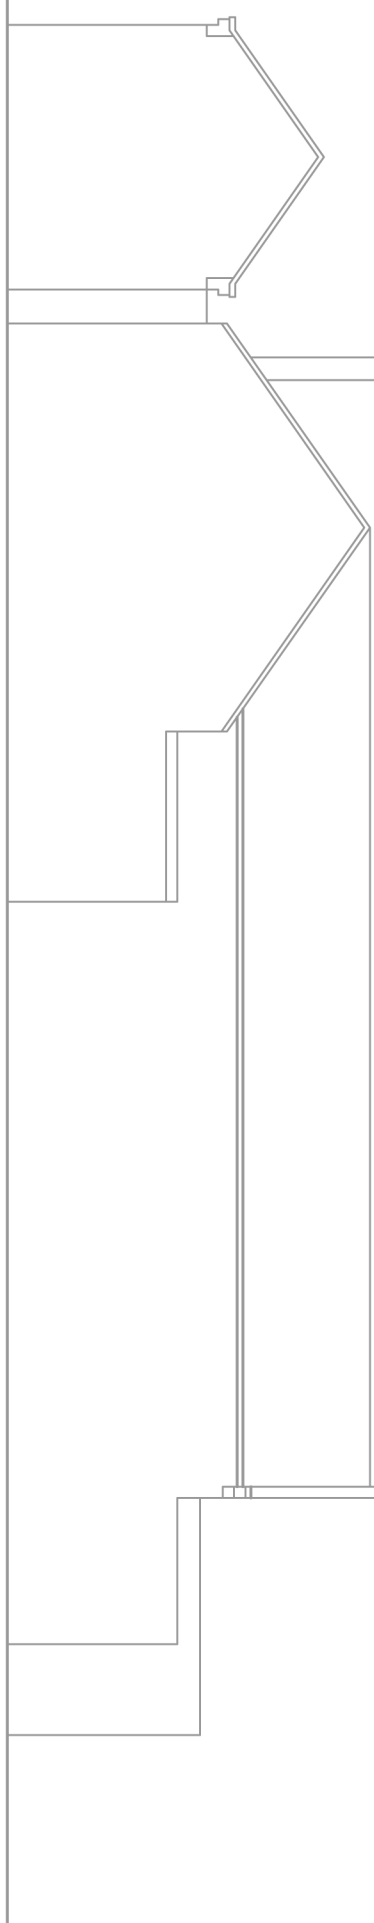

ELEVATION C-C

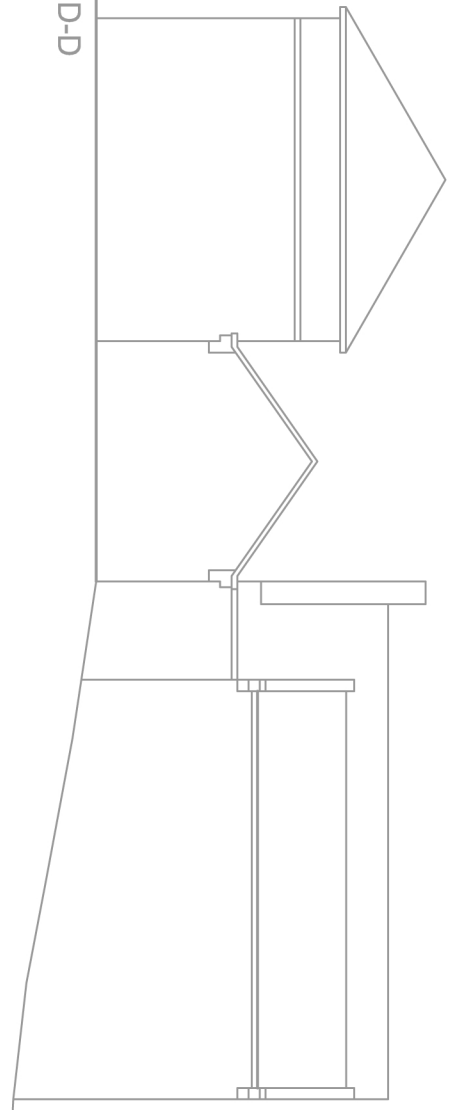

ELEVATION D-D

Notes:



2 Hamilton Place
Hamilton Way
Mansfield
NG18 5FA
Call: 0844 414 6637
Email: Solar@dastechnology.co.uk
www.dastechnology.co.uk

| | | | | | | | |
|-----|---|----|----|------|--------|---------|----------------|
| Rev | 1 | By | GS | Date | Jan 12 | Details | Planning Issue |
|-----|---|----|----|------|--------|---------|----------------|

| | | | | | | | | | |
|----------------|----|----------------|-------|------|----------|----------|-----|------------|----|
| Chkd | MW | Scale (A3) | 1:200 | Date | 24.01.12 | Drawn by | GSD | Checked by | MW |
| Drawing Status | | PLANNING ISSUE | | | | | | | |

| | |
|----------------|-------------------------|
| Client | C.R.T. RENEWABLES |
| Project | MAPPLEWELL VILLAGE HALL |
| Title | EXISTING ELEVATIONS |
| Drawing number | 03-00002-P42-XX01 |

