


1) This drawing and the design and details depicted thereon are the copyright of Peter Dimberline Chartered Architect.
 2) All dimensions on this drawing are to be checked by the Contractor and any discrepancies are to be reported to the Architect.
 3) Do not scale critical dimensions off this drawing.
 4) Contractor to ensure that all Health & Safety requirements (CDM Regulations) in relation to this project will be complied with.

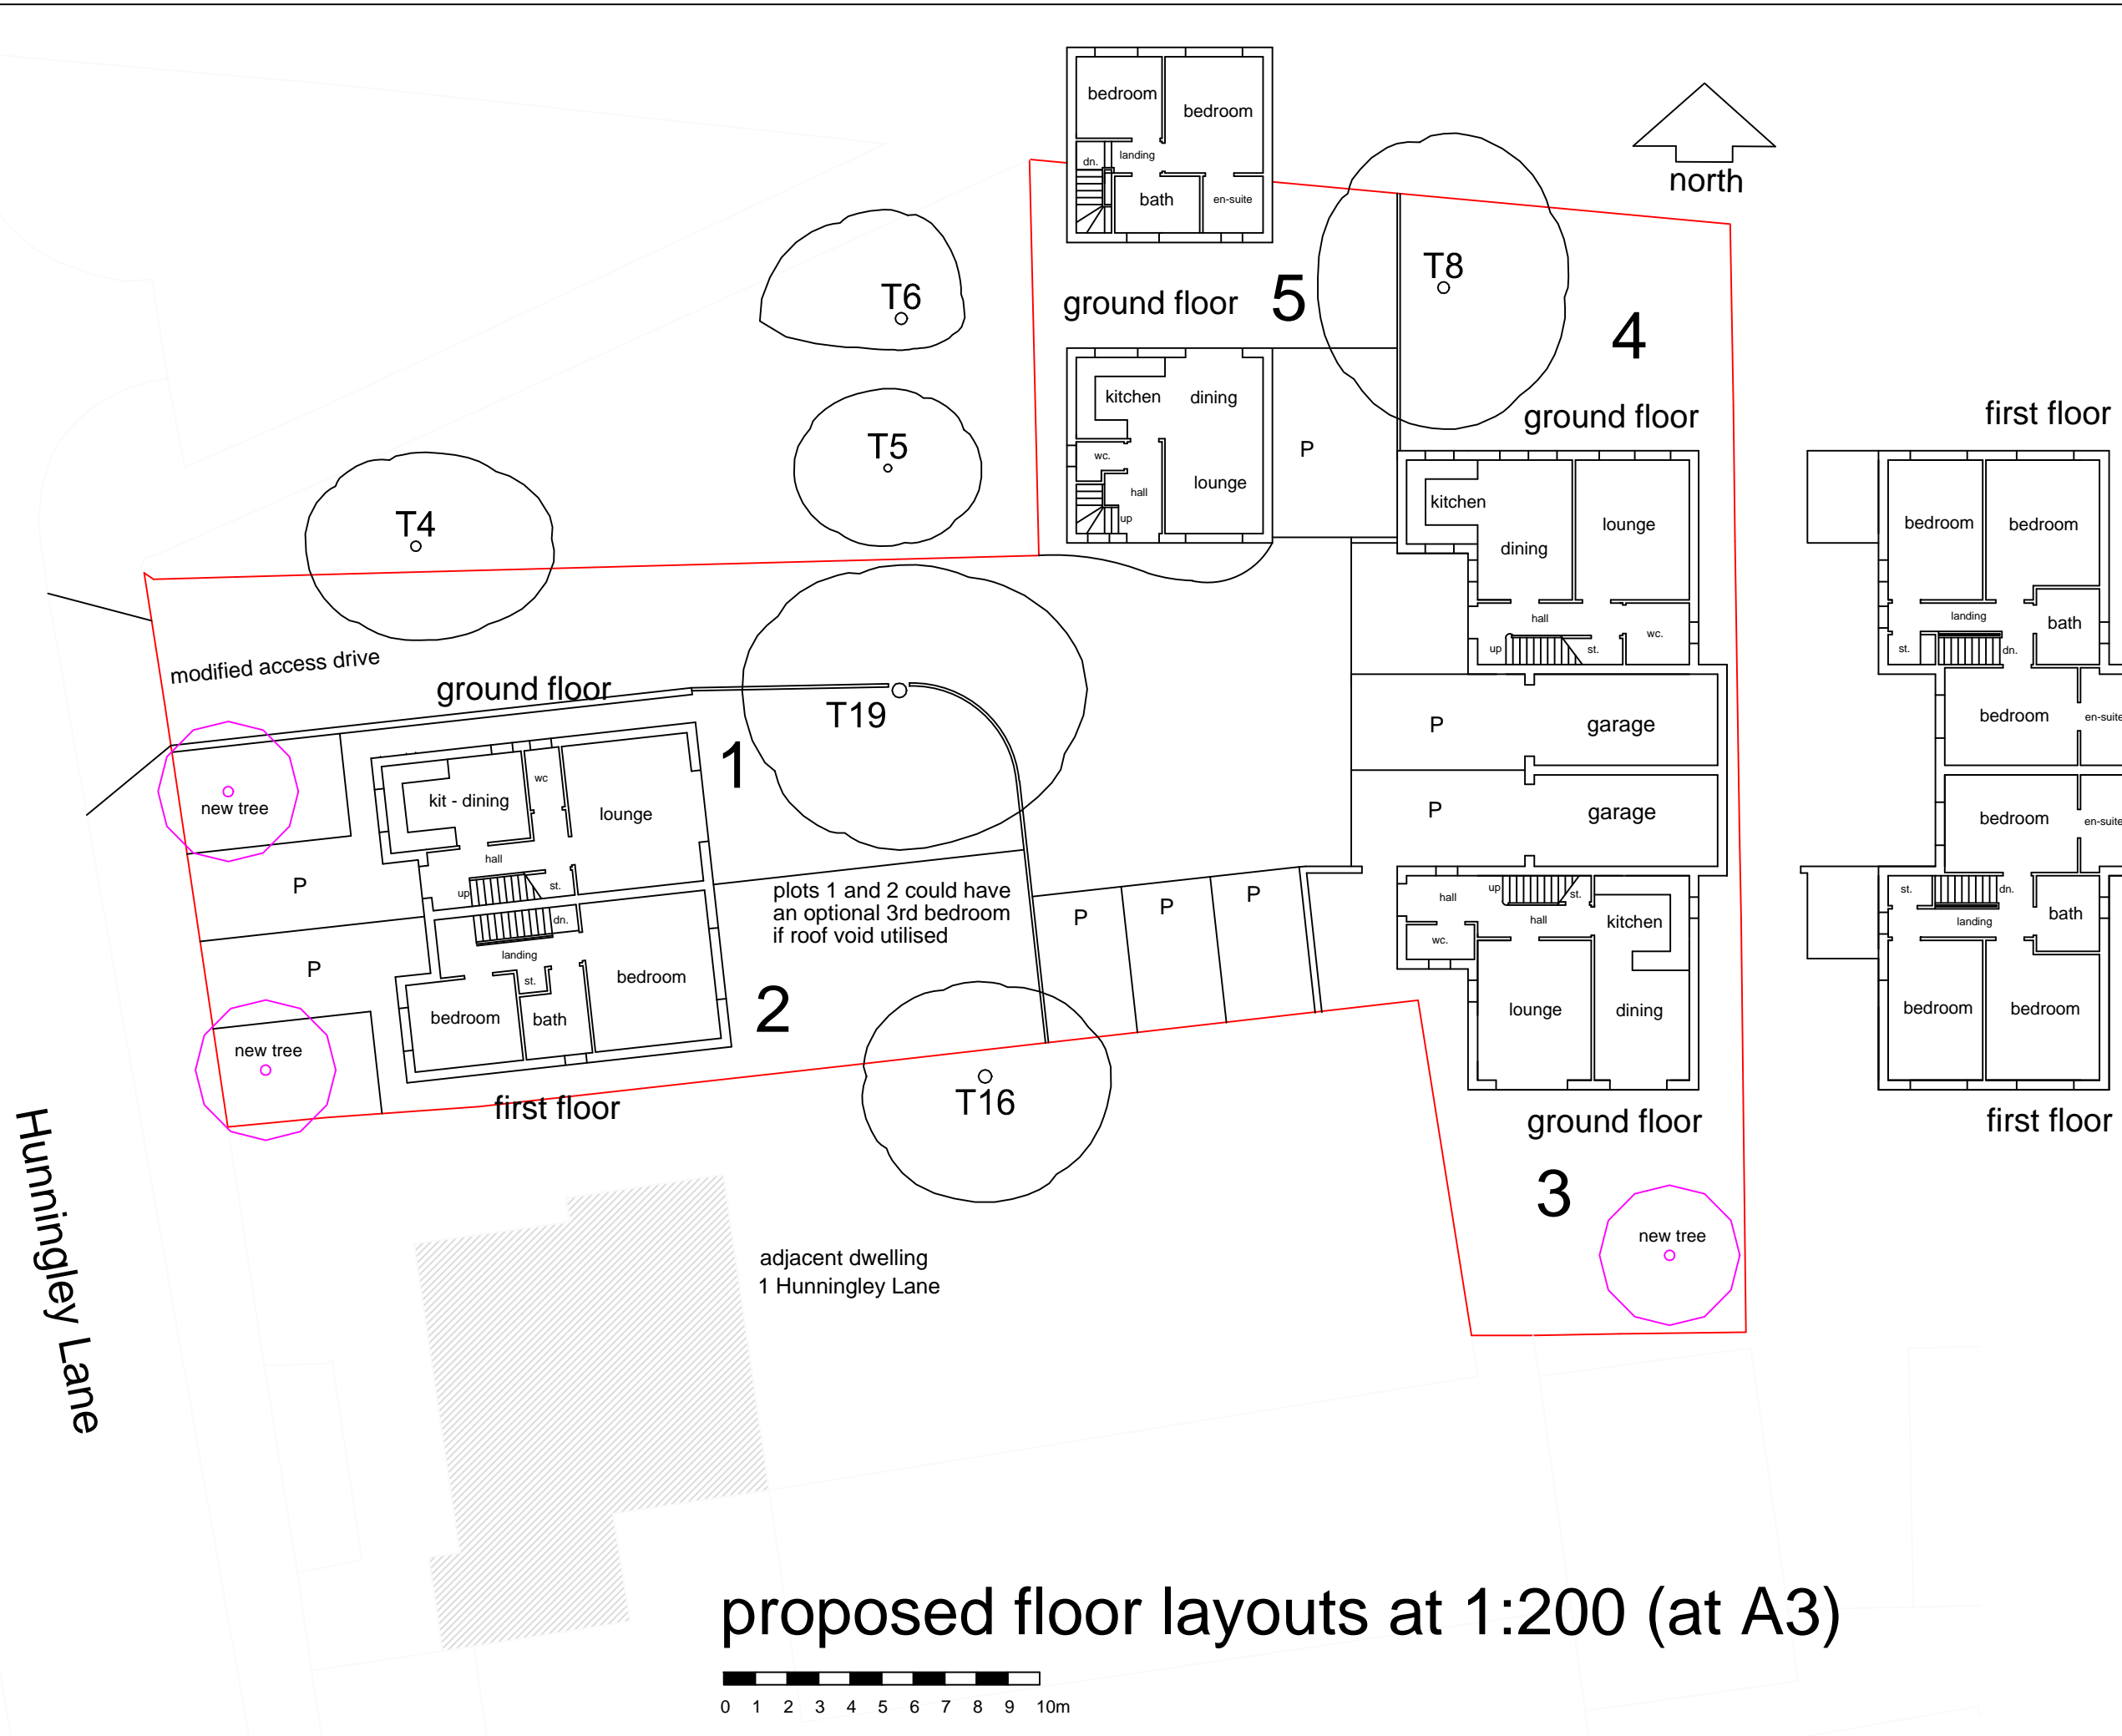

Hunningley Lane

plots 1 and 2 could have an optional 3rd bedroom if roof void utilised

proposed floor layouts at 1:200 (at A3)



REVISIONS

PETER DIMBERLINE Dip Arch, RIBA
CHARTERED ARCHITECT

2 TIPSEY COURT, STAINCROSS
 BARNSELY, S75 6FZ

tel/fax (01226) 390947
 email: pdimberline@tiscali.co.uk

CLIENT	Blue Check Consulting Co. Ltd.	
PROJECT	Proposed residential development following demolition of existing buildings	
LOCATION	347 Doncaster Road, Barnsley S70 3PH	
DRAWING	Suggested dwelling floor layouts	
SCALES	1:200	DATE Mar' 20
DWING No.	2019/05/03	DRAWN BY PD
REV.		