





Elevations

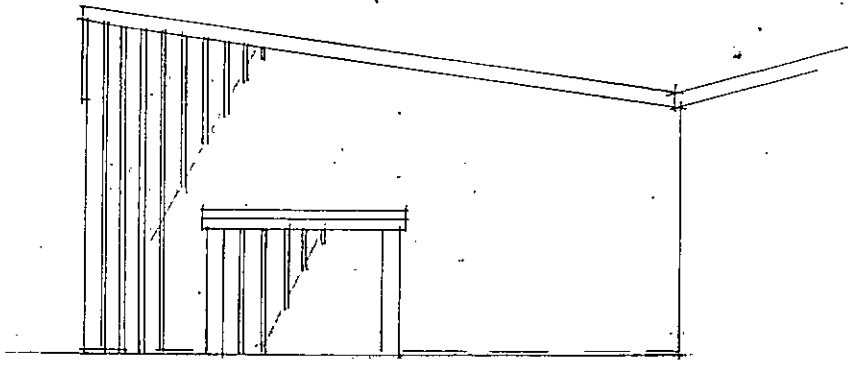

Side

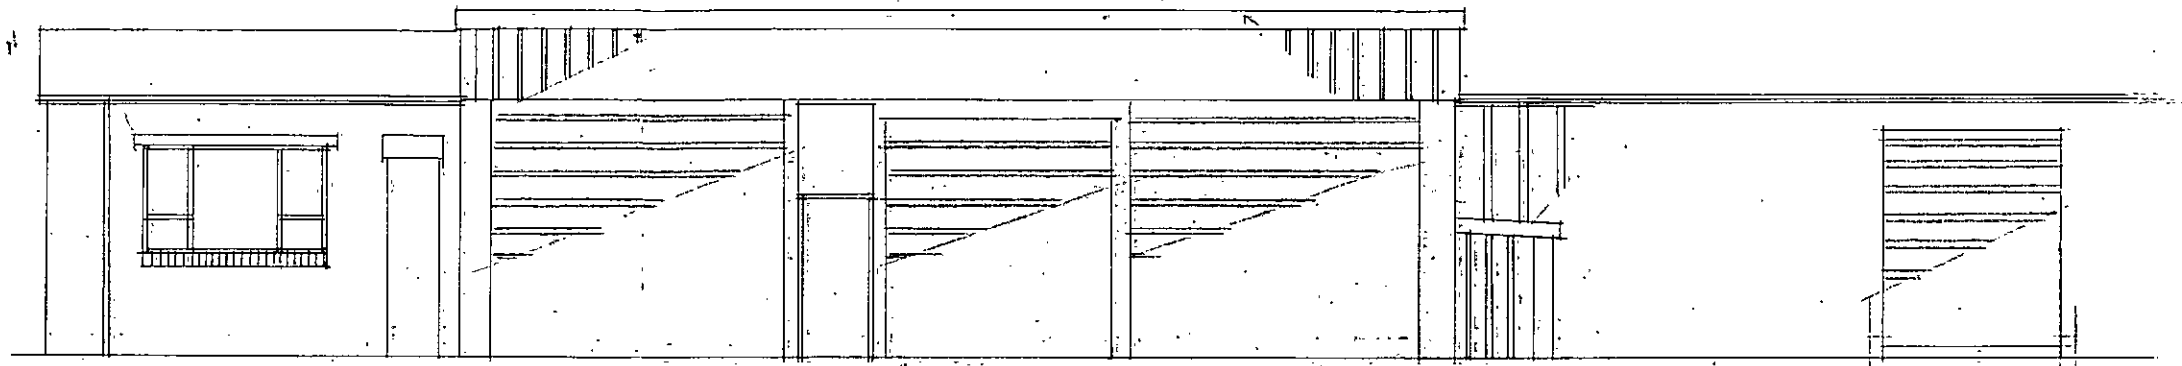

Front

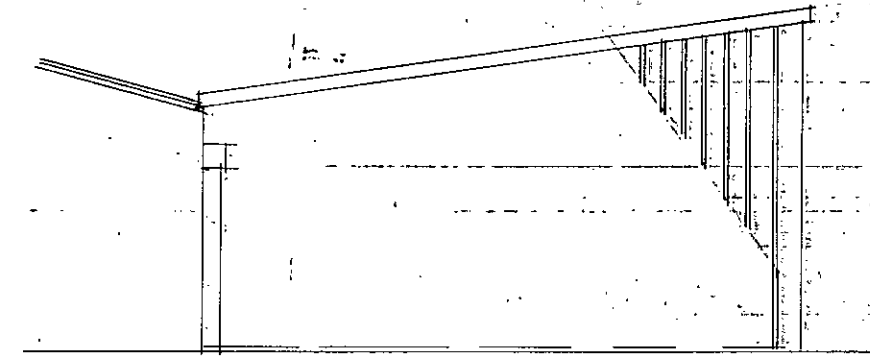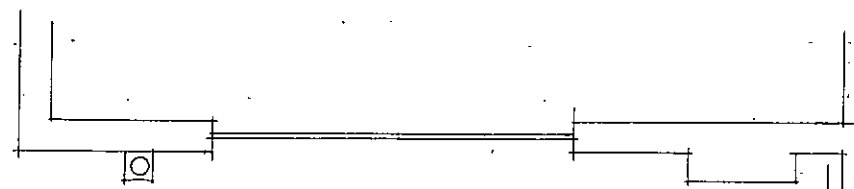

Side

Rev	Notes	Date


Garry Greetham Associates
 Residential Design Consultant
 Westwood House
 18 Carr Lane
 Tankersley
 Barnsley S75 3BE
 Tel(01226)746573


PROJECT Various Extensions
 CLIENT Mr. A. Potts
 TITLE Front Layout as Existing
 ADDRESS "Potts Bakery",
 Unit 4, Stanley Road,
 Stairfoot, Barnsley. S70 3PG
 DRAWN BY ggg
 SCALE 1:50; 1:100 DATE Apr 16
 DRAWING No 829-02 REV

Member of the Chartered Institute of Architectural Technologists


Front Layout

BOUNDARY

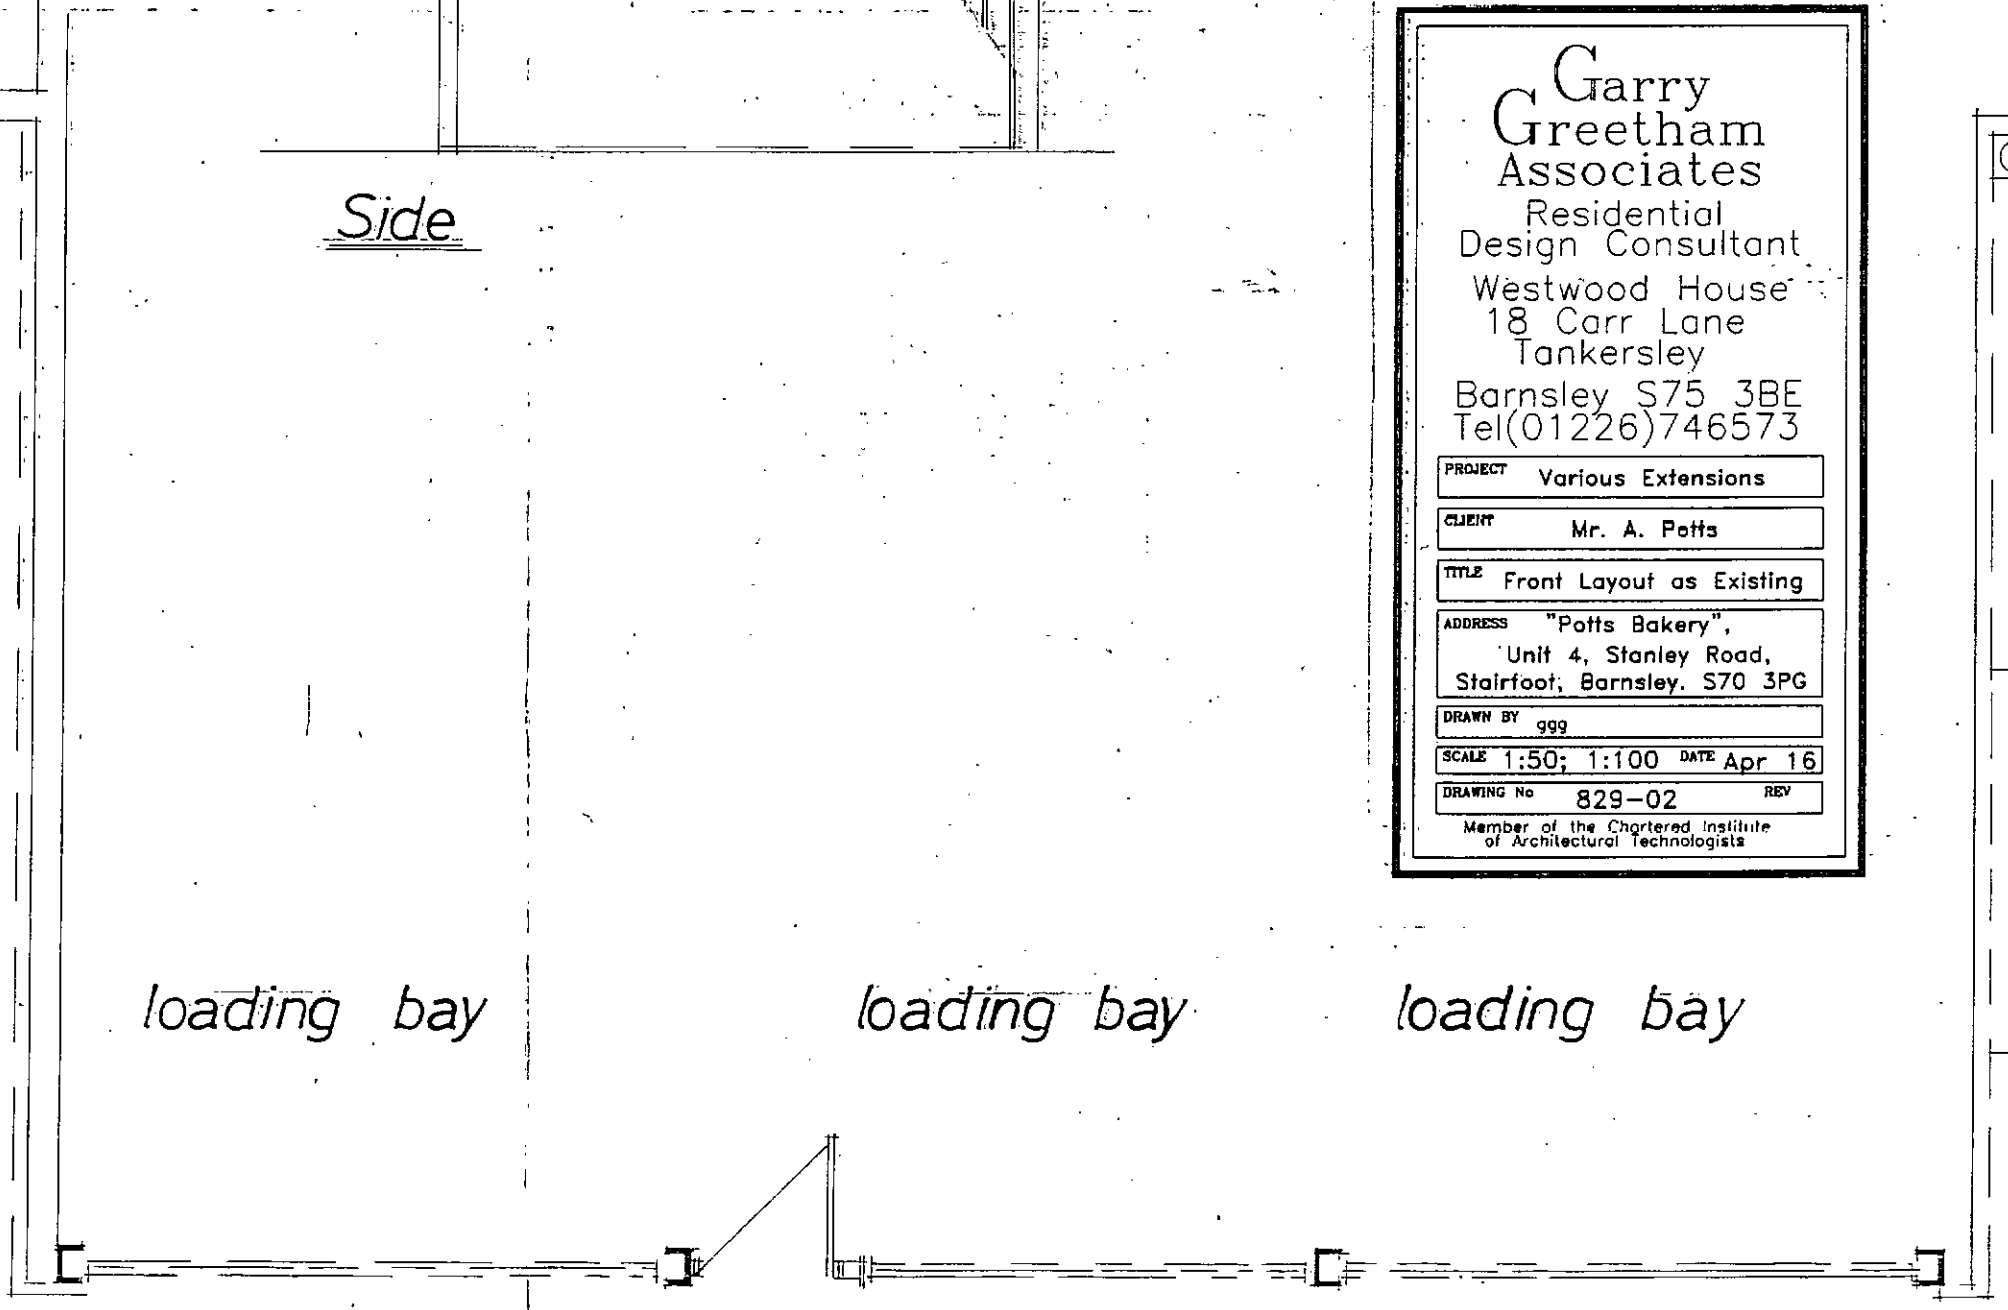


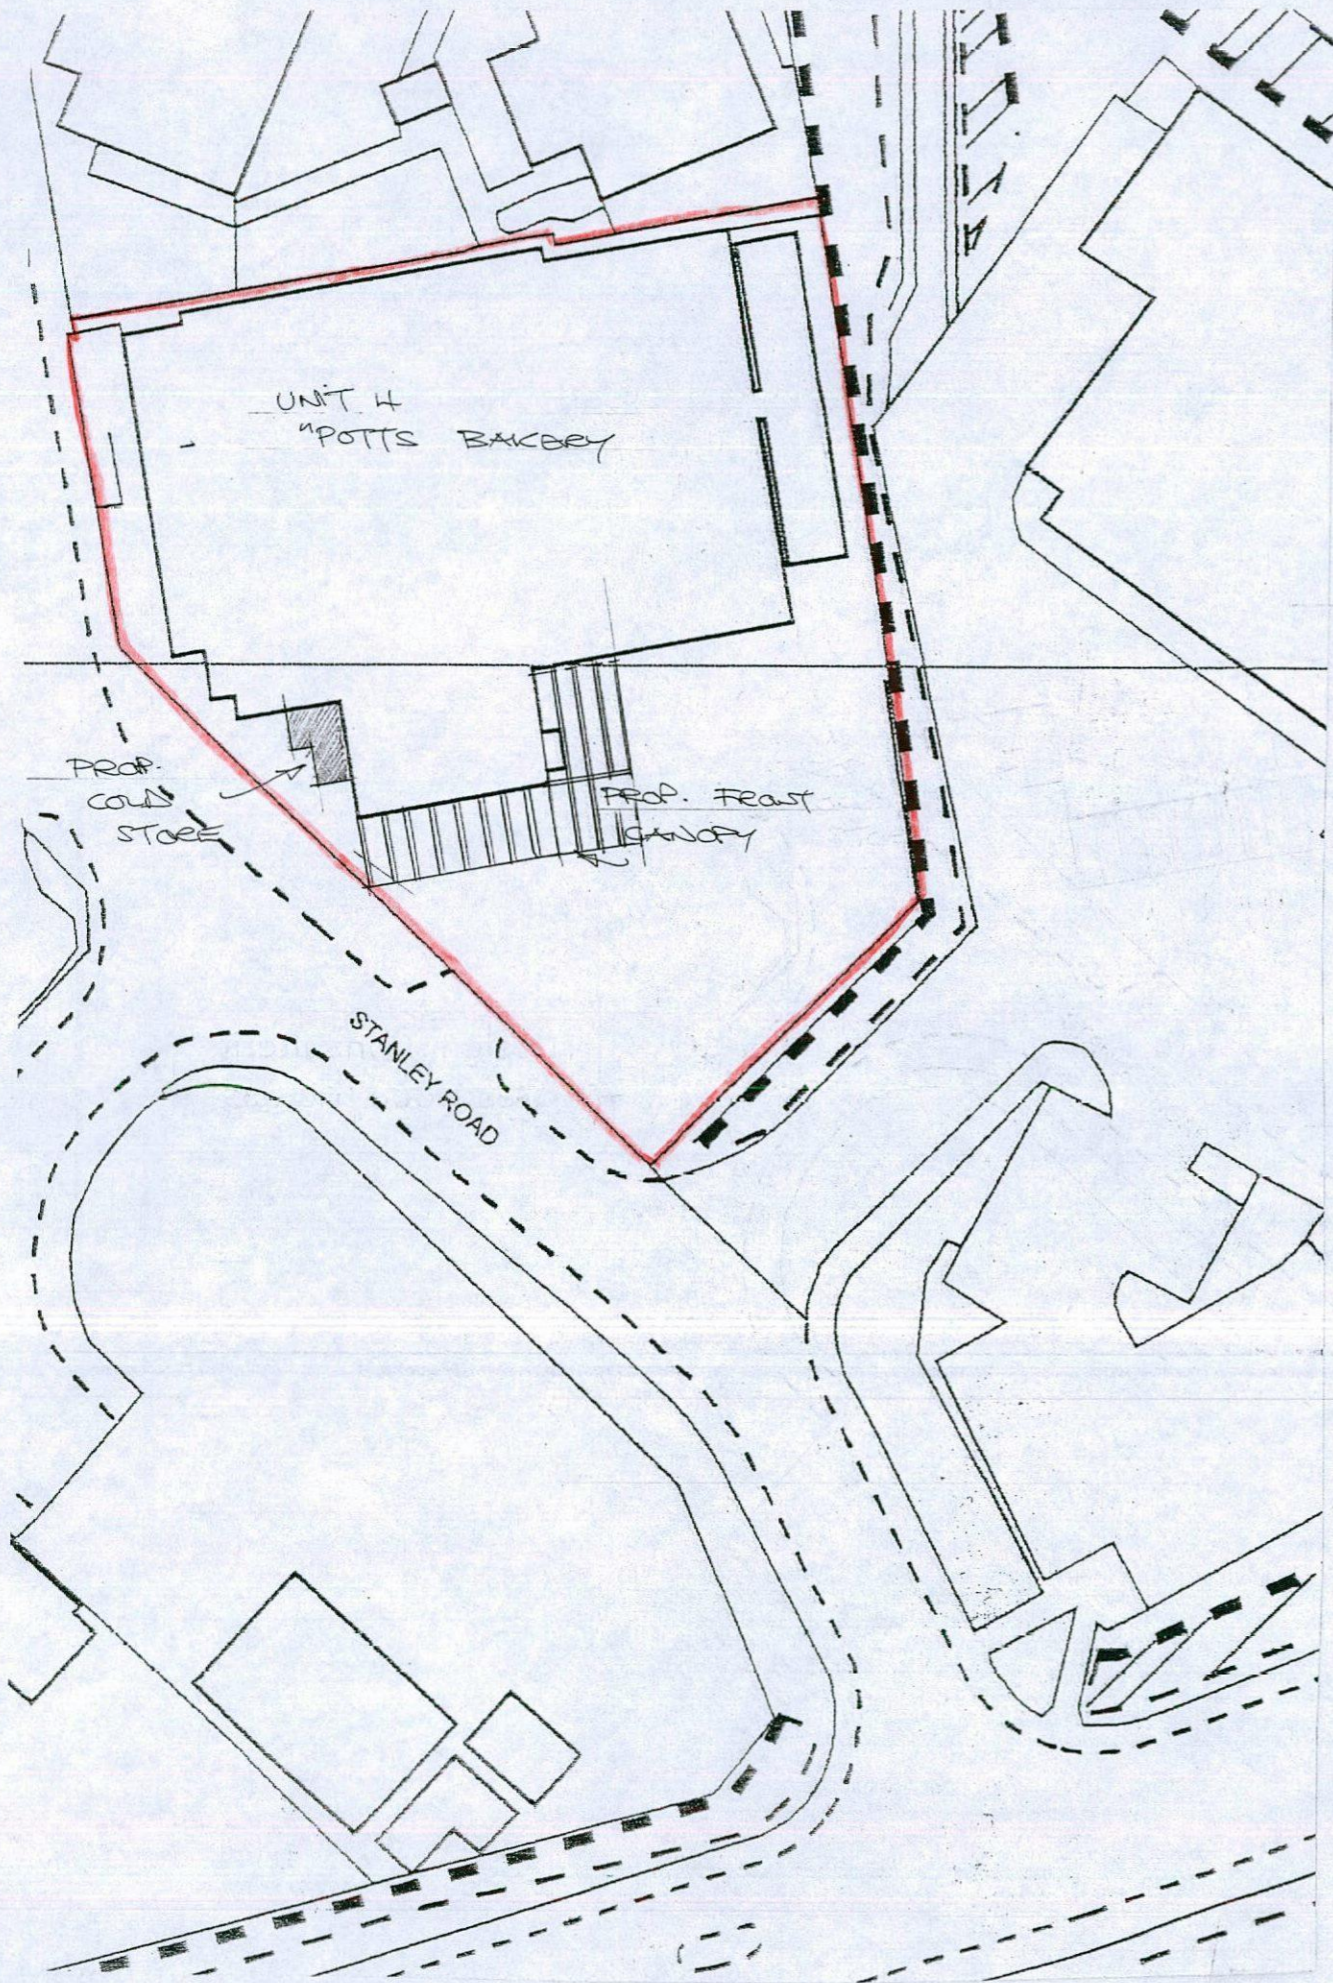

Site Layout 1:500

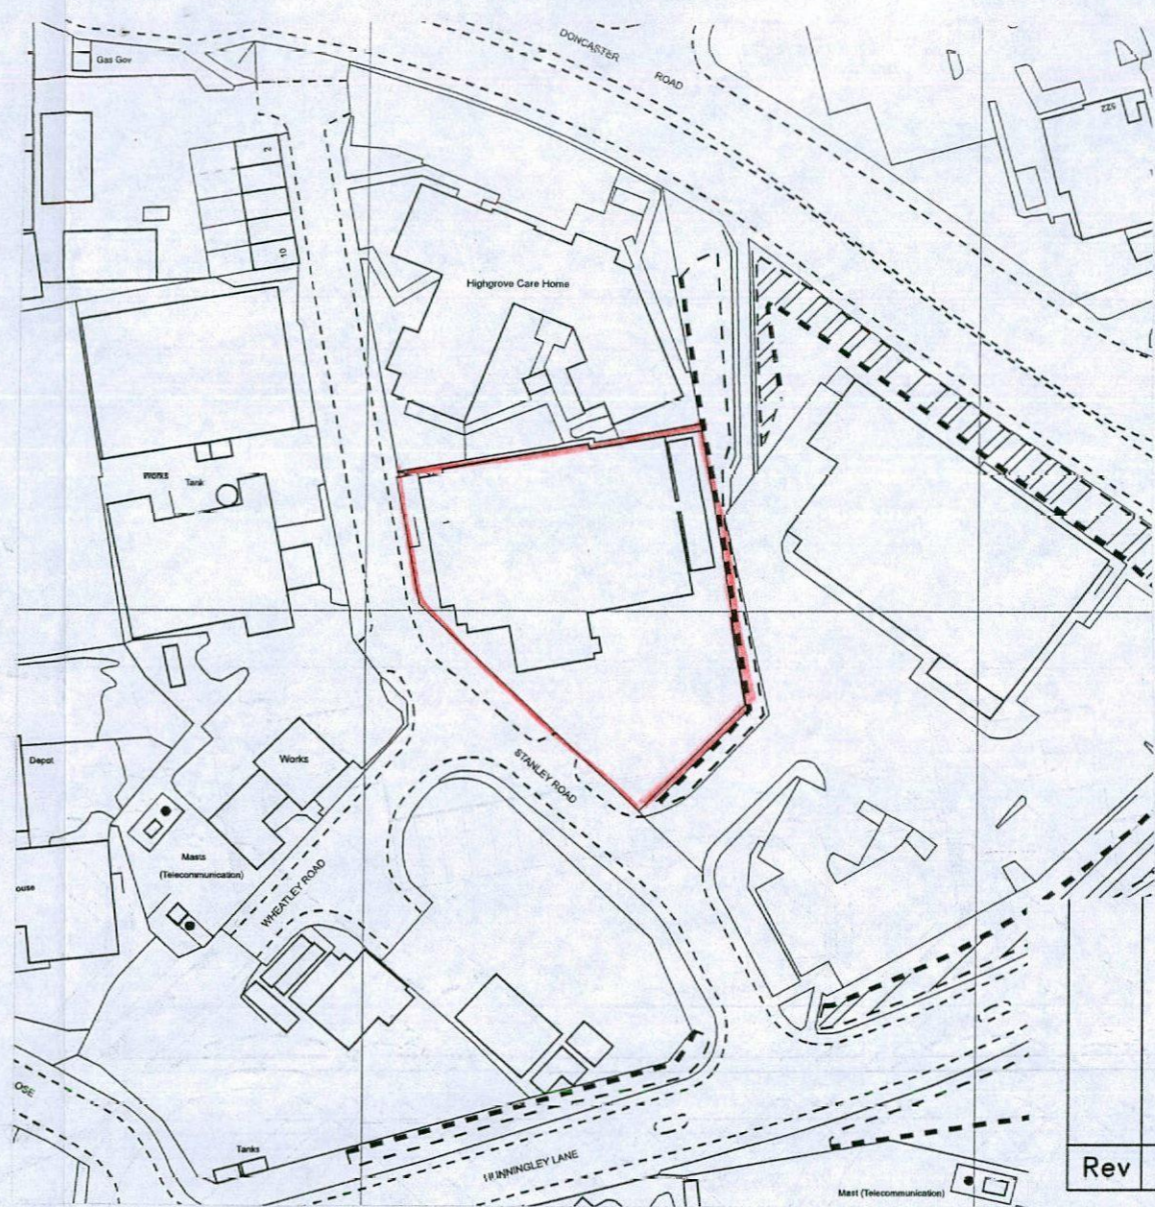

Location Plan 1:1250

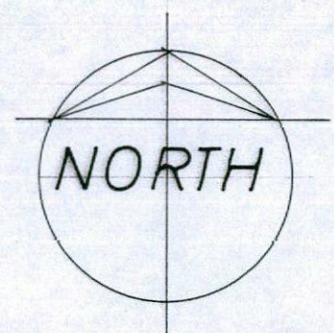

Rev	Notes	Date

Garry Greetham Associates
 Residential Design Consultant
 Westwood House
 18 Carr Lane
 Tankersley
 Barnsley S75 3BE
 Tel(01226)746573

PROJECT	Various Extensions	
CLIENT	Mr. A. Potts	
TITLE	Site & Location Layouts	
ADDRESS	"Potts Bakery", Unit 4, Stanley Road, Stairfoot, Barnsley. S70 3PG	
DRAWN BY	ggg	
SCALE	as shown	DATE Apr 16
DRAWING No	829-01	REV

Member of the Chartered Institute of Architectural Technologists