




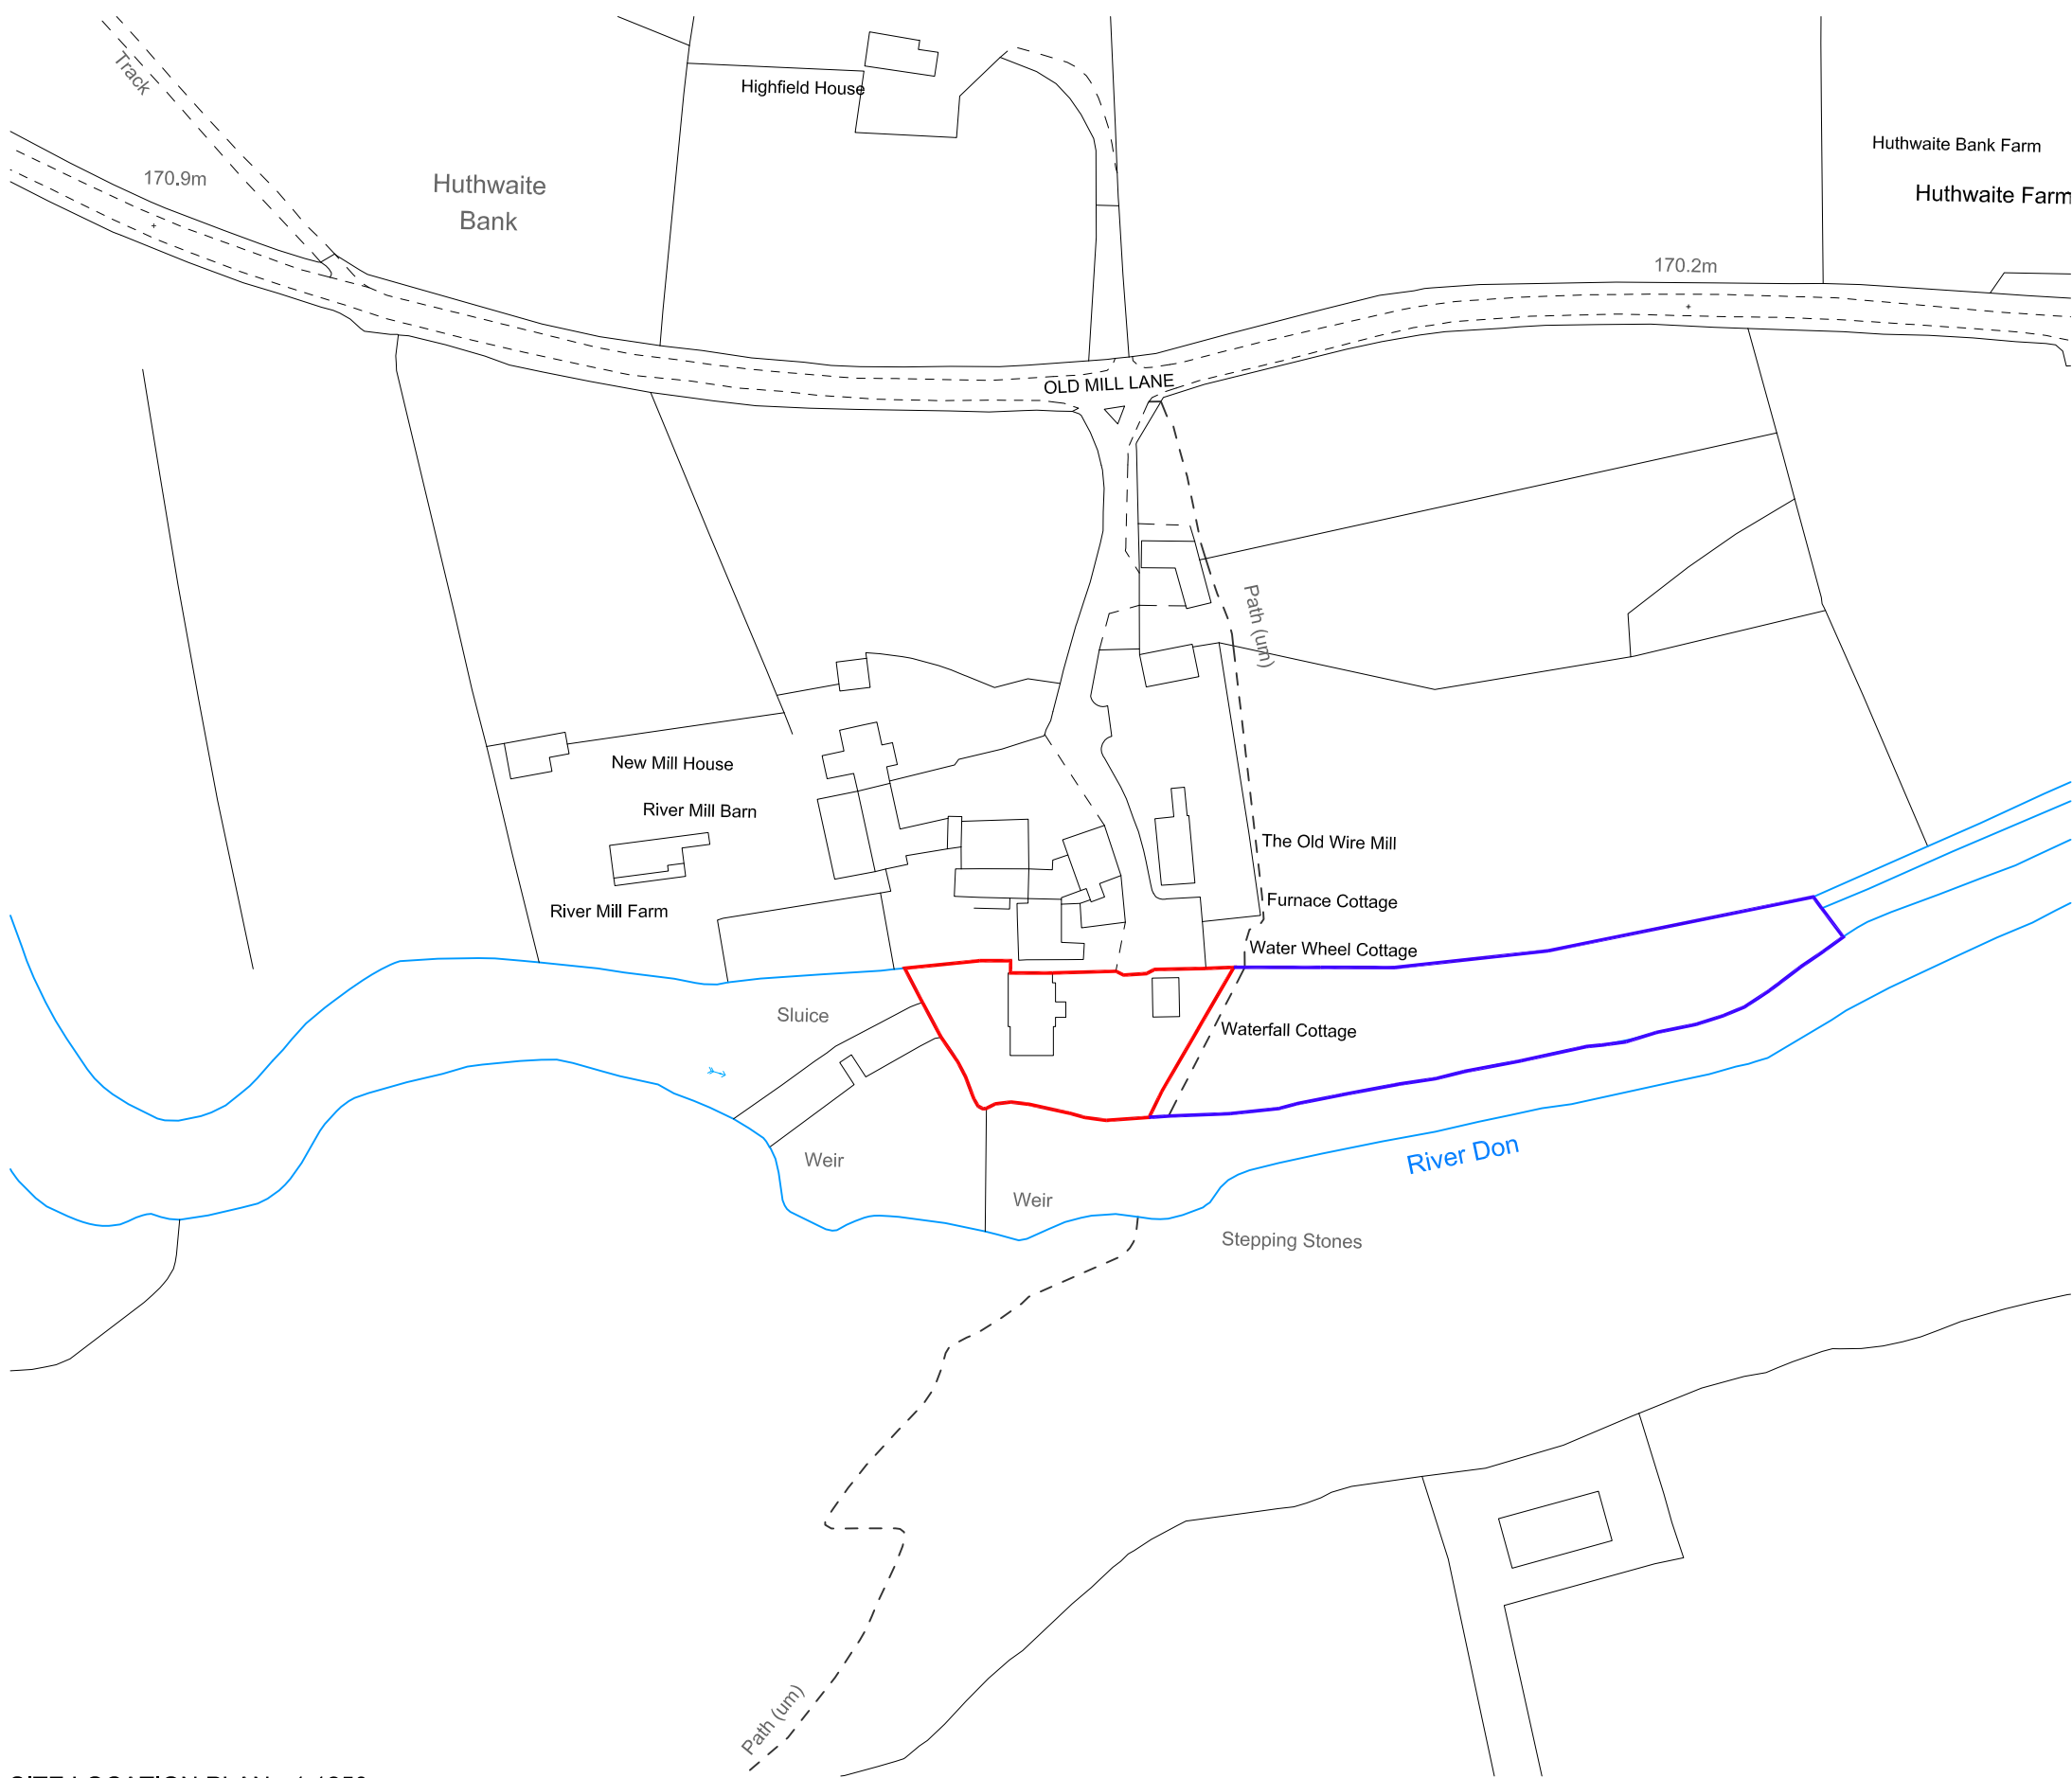

SITE LOCATION PLAN - 1:1250

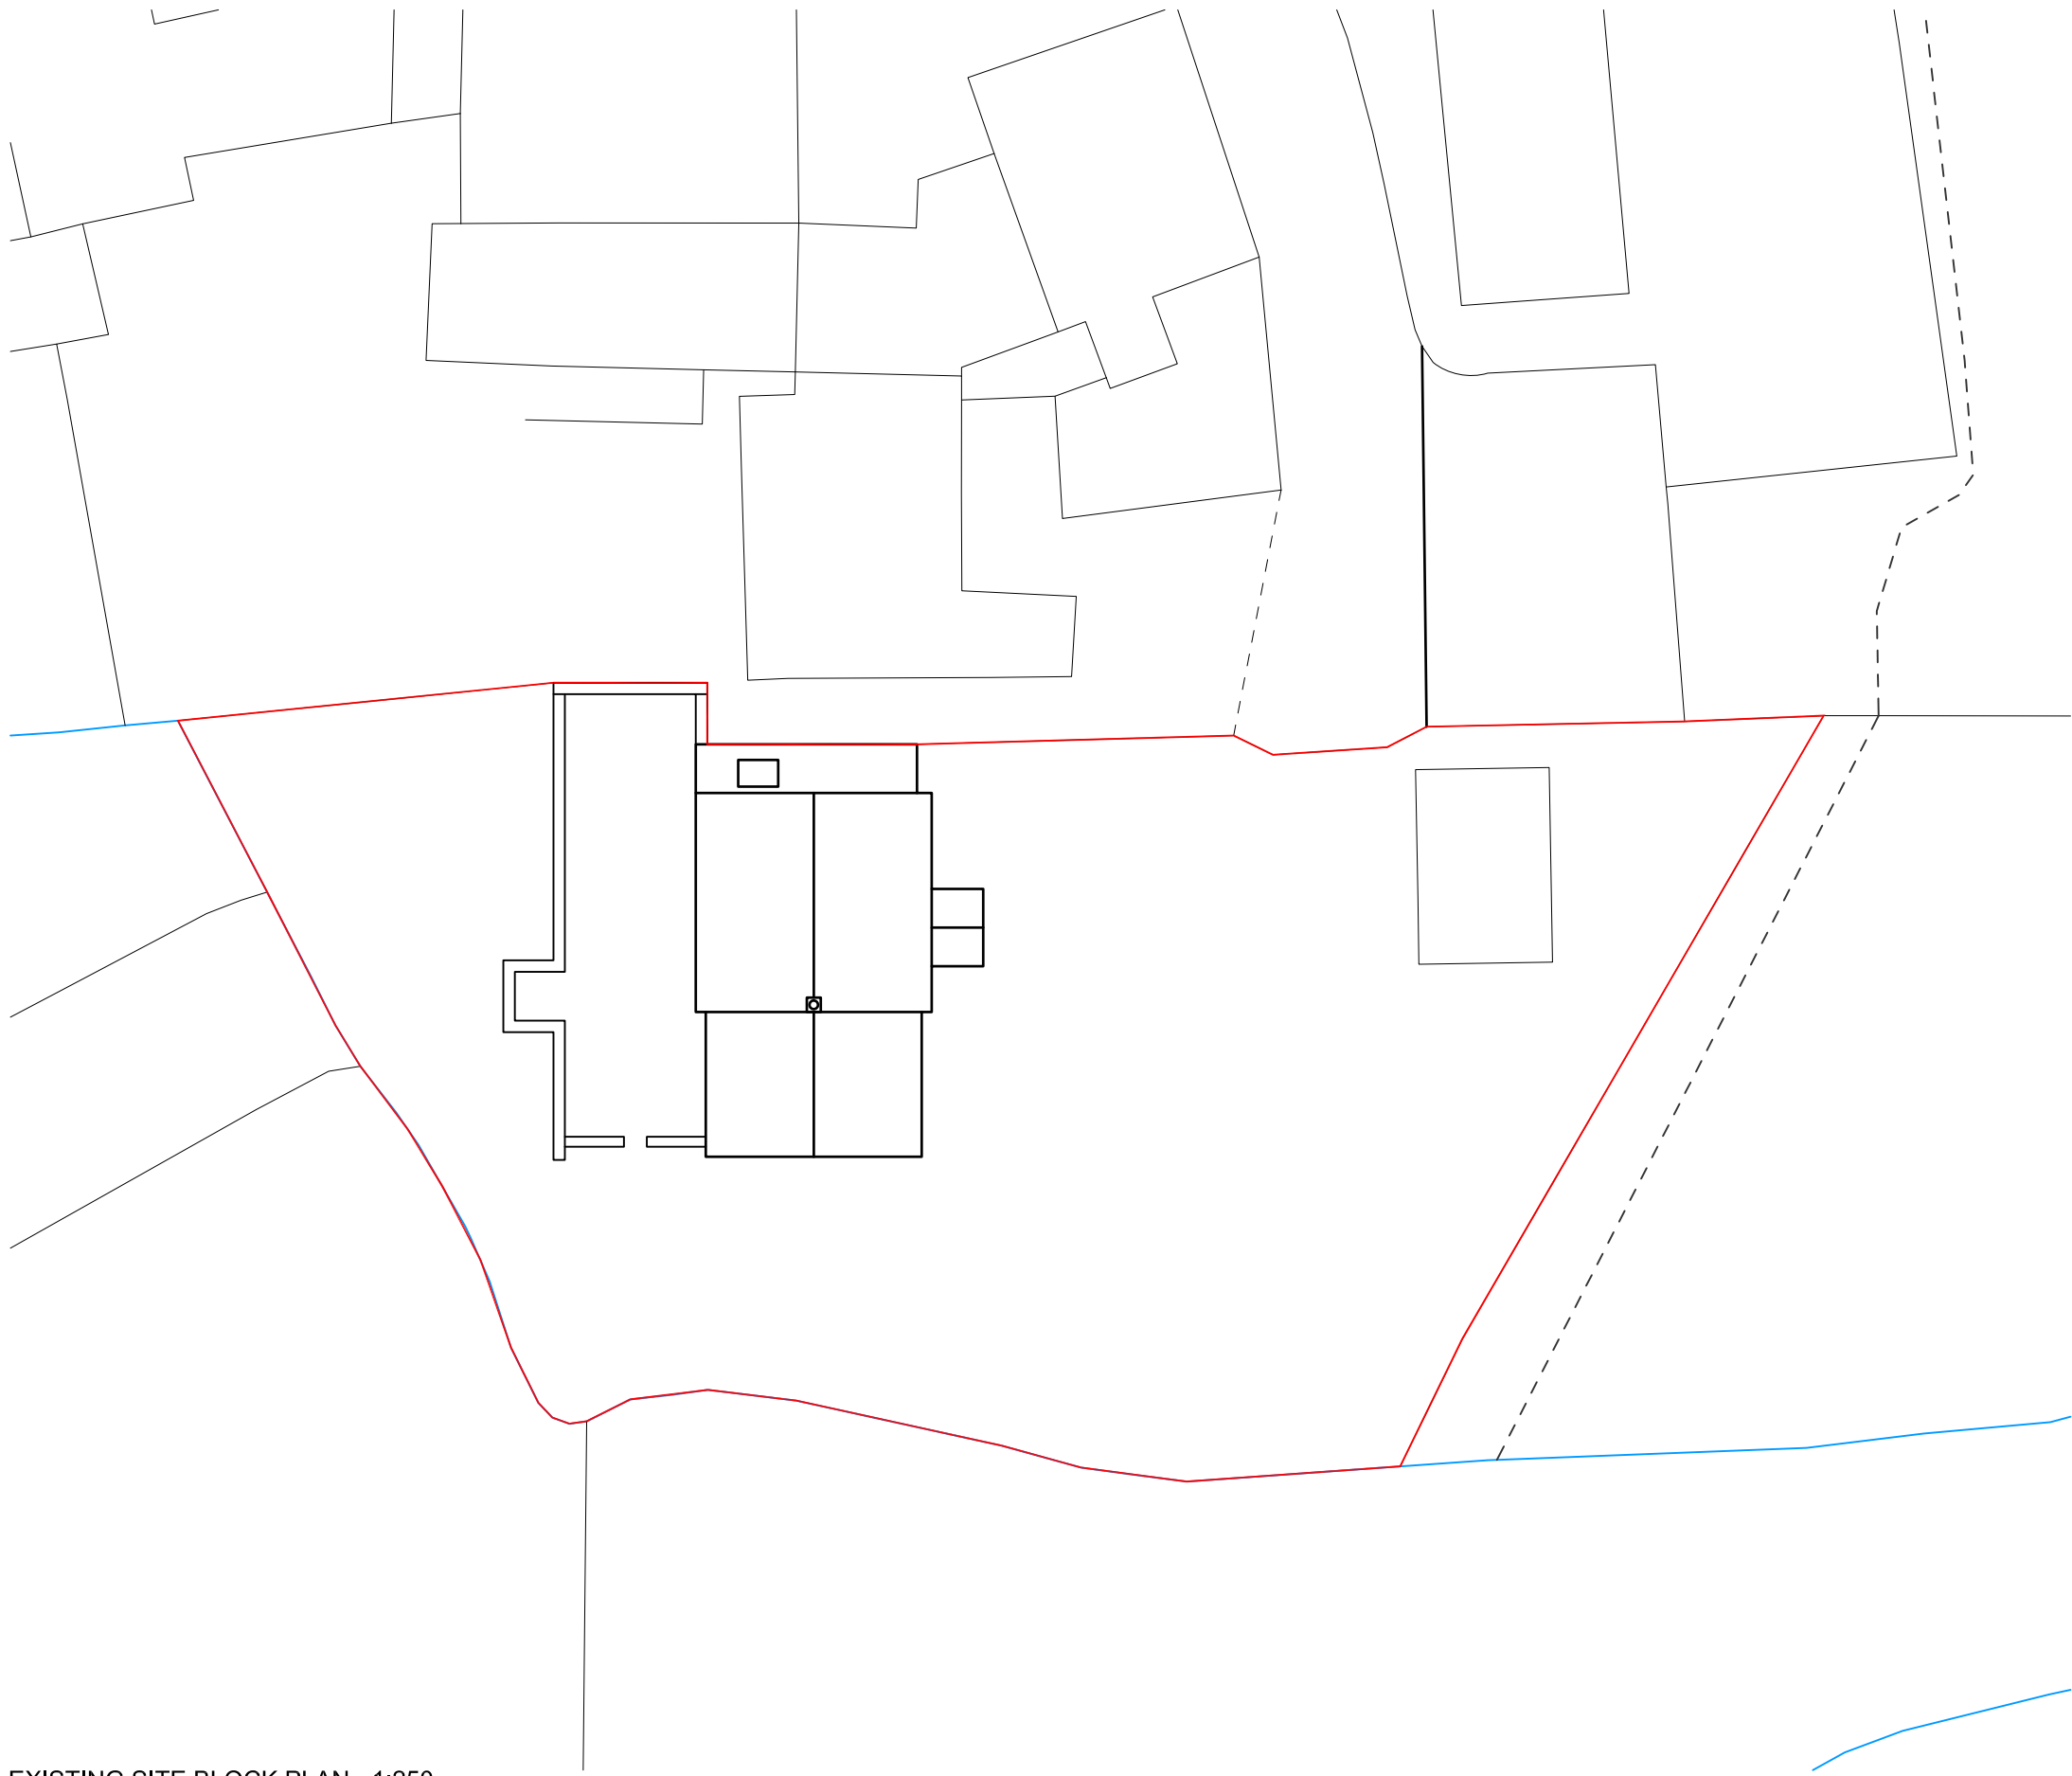

EXISTING SITE BLOCK PLAN - 1:250

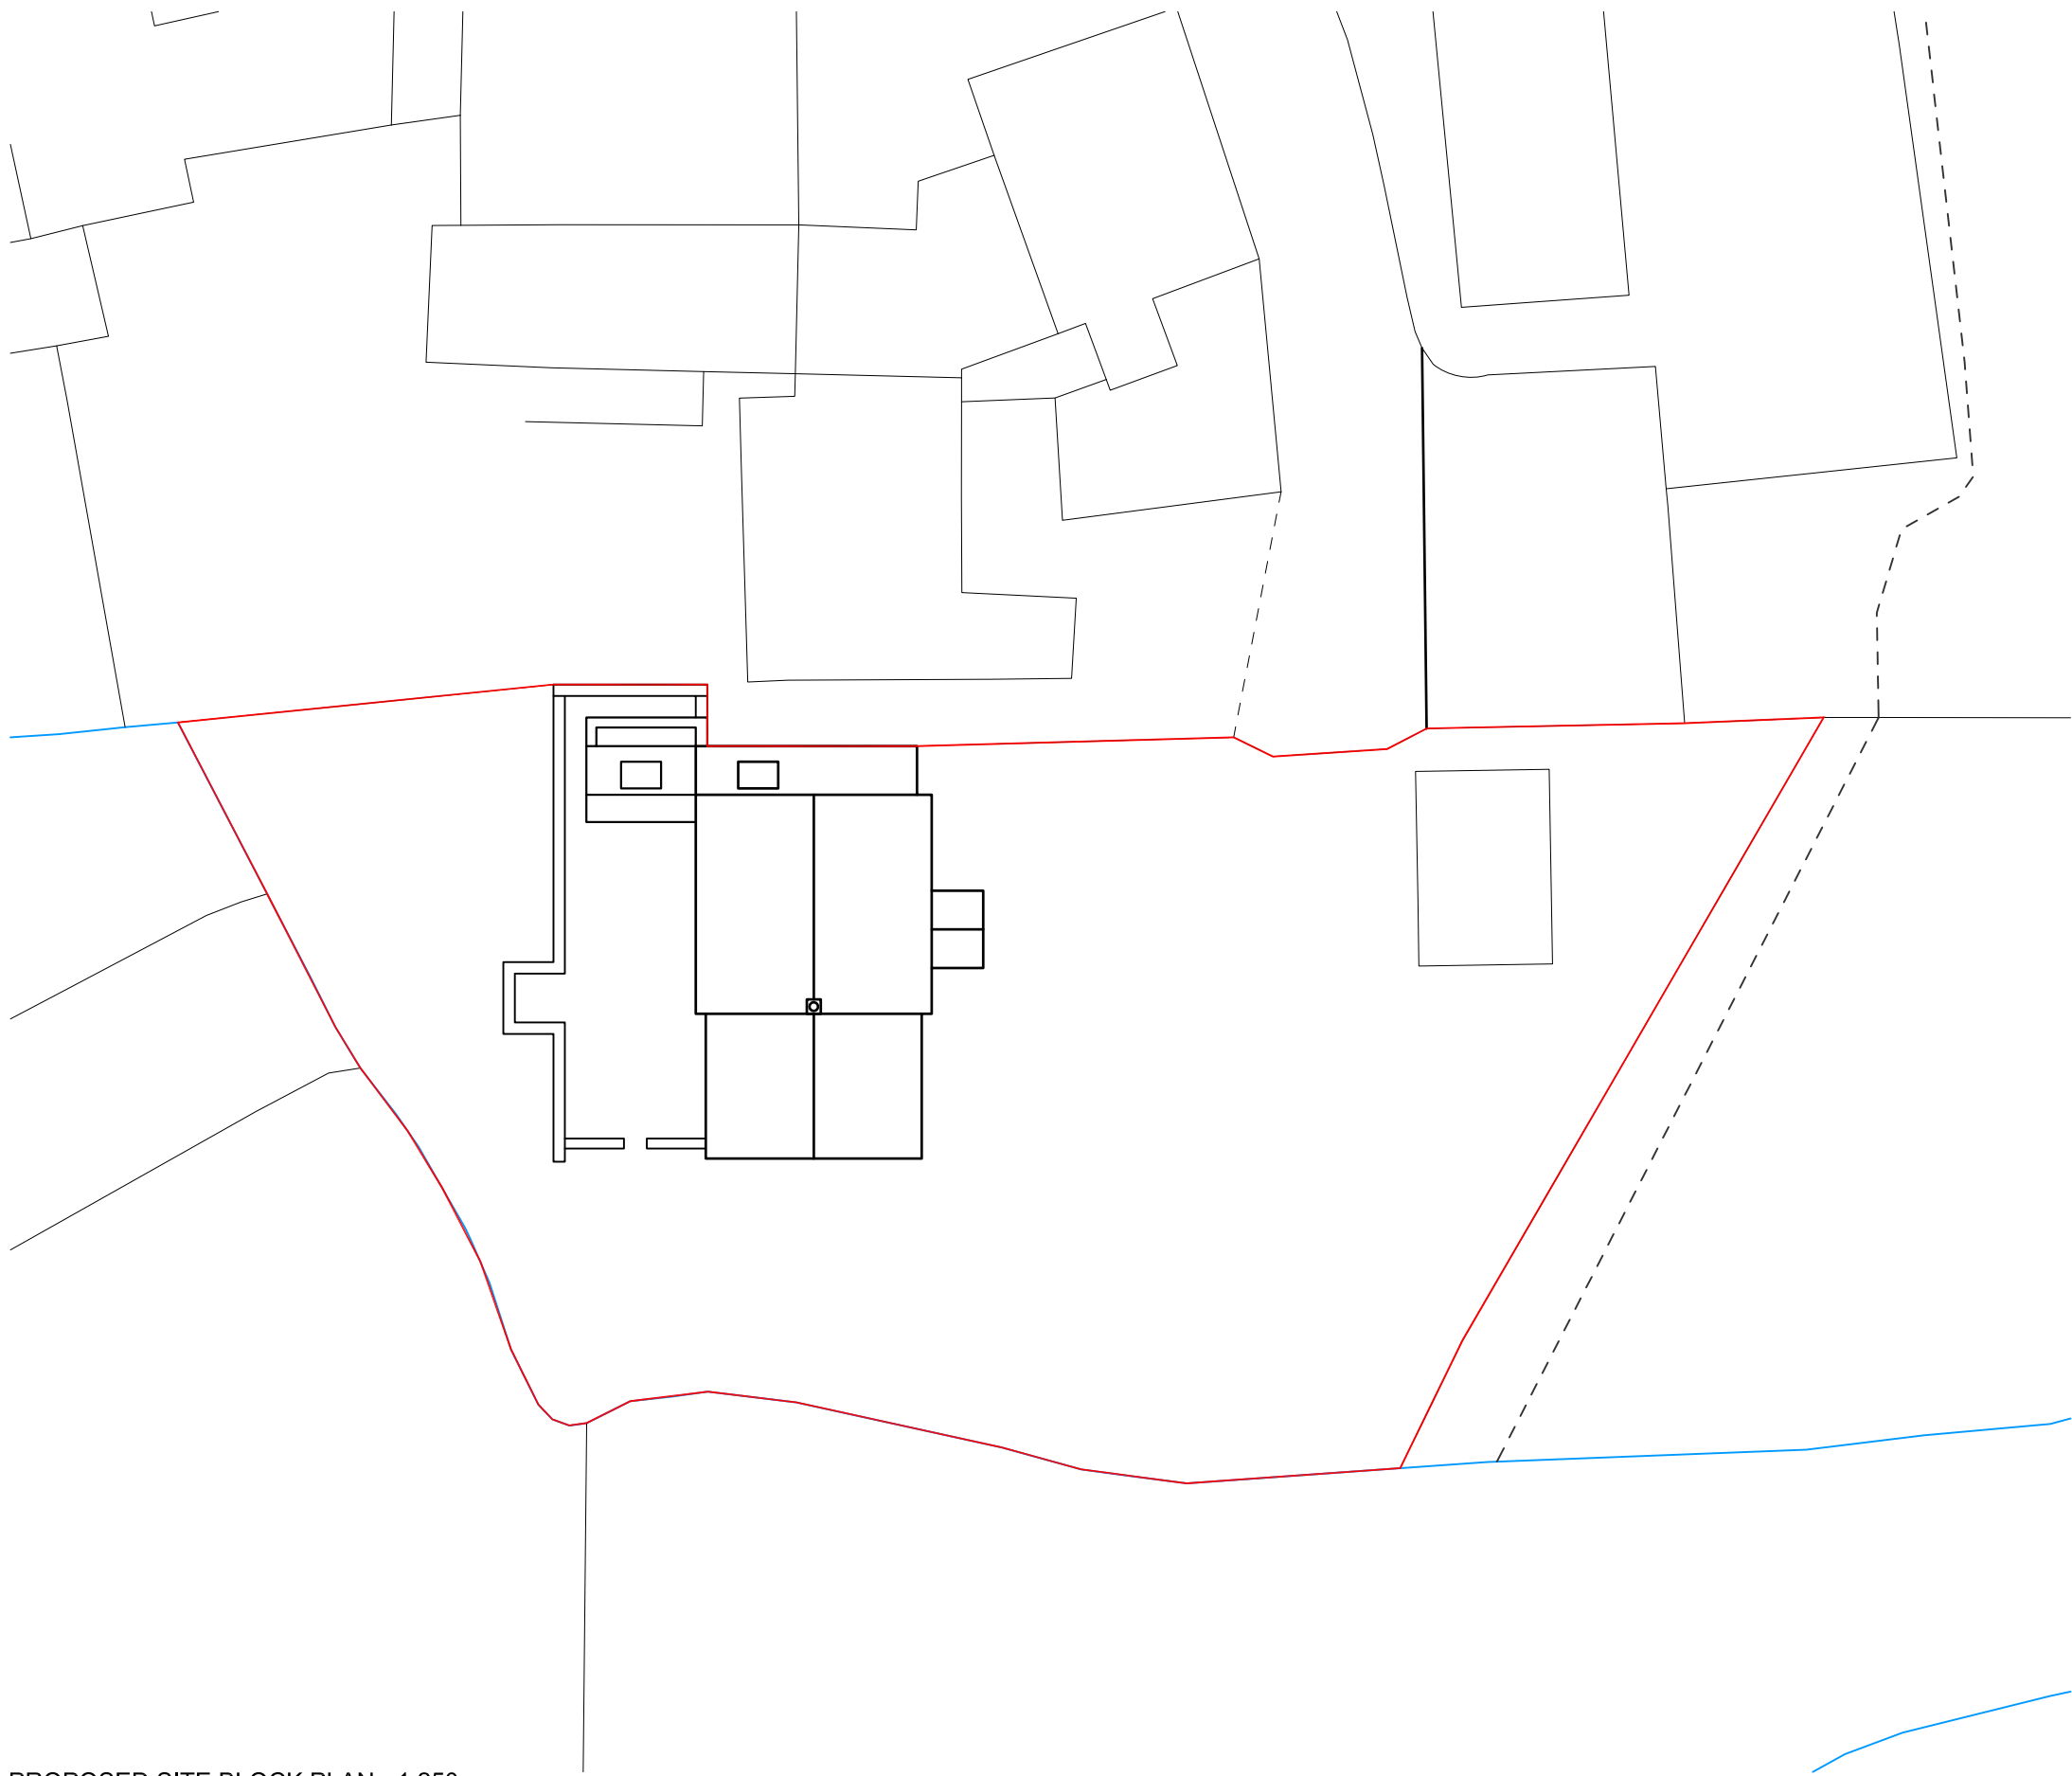


PROPOSED SITE BLOCK PLAN - 1:250

PLANNING

WATERFALL COTTAGE,
S73 7EG

SITE LOCATION & BLOCK
PLANS

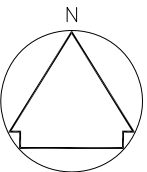

SP_100
AS SHOWN @ A1
REV: 00 DATE: 24.10.2020