






Section D
1 : 500

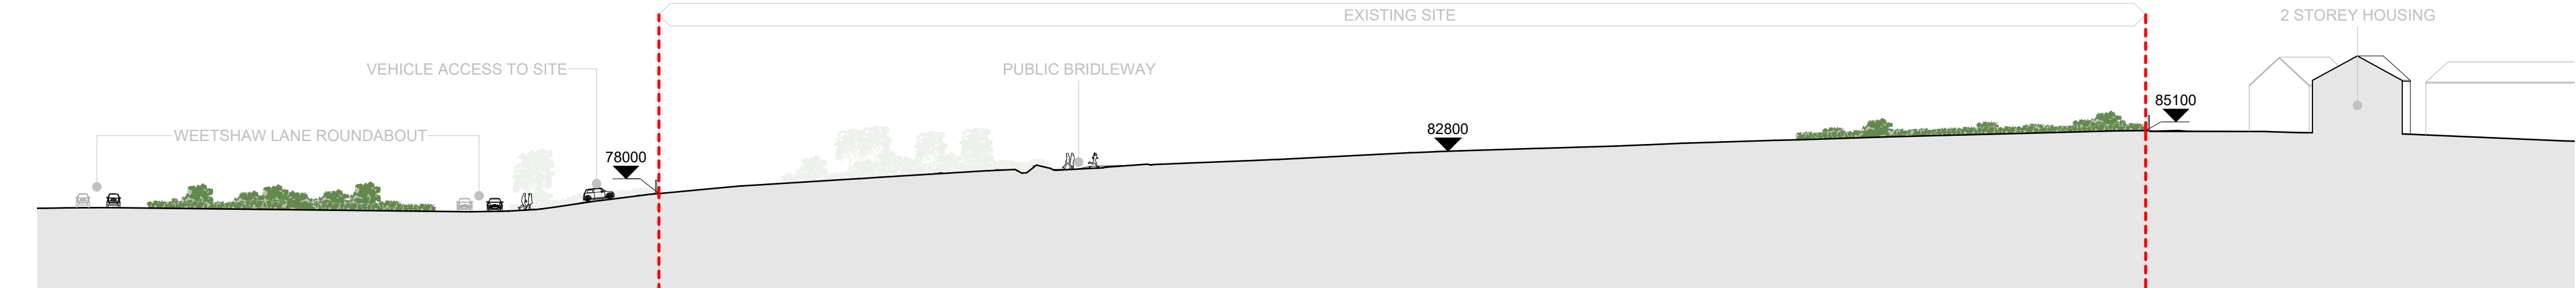


Section E
1 : 500

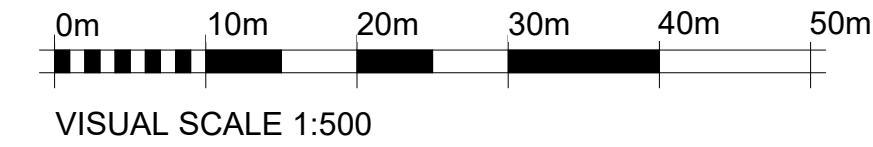


VISUAL SCALE 1:500

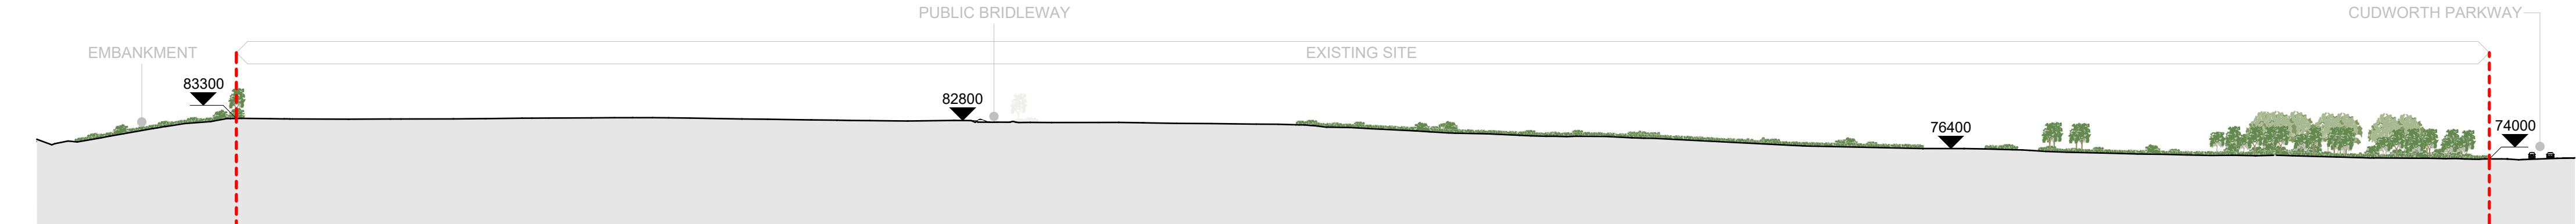

Section F
1 : 1000

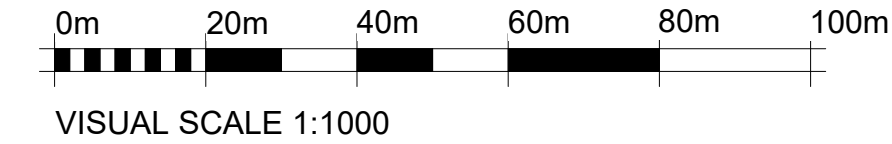

VISUAL SCALE 1:1000

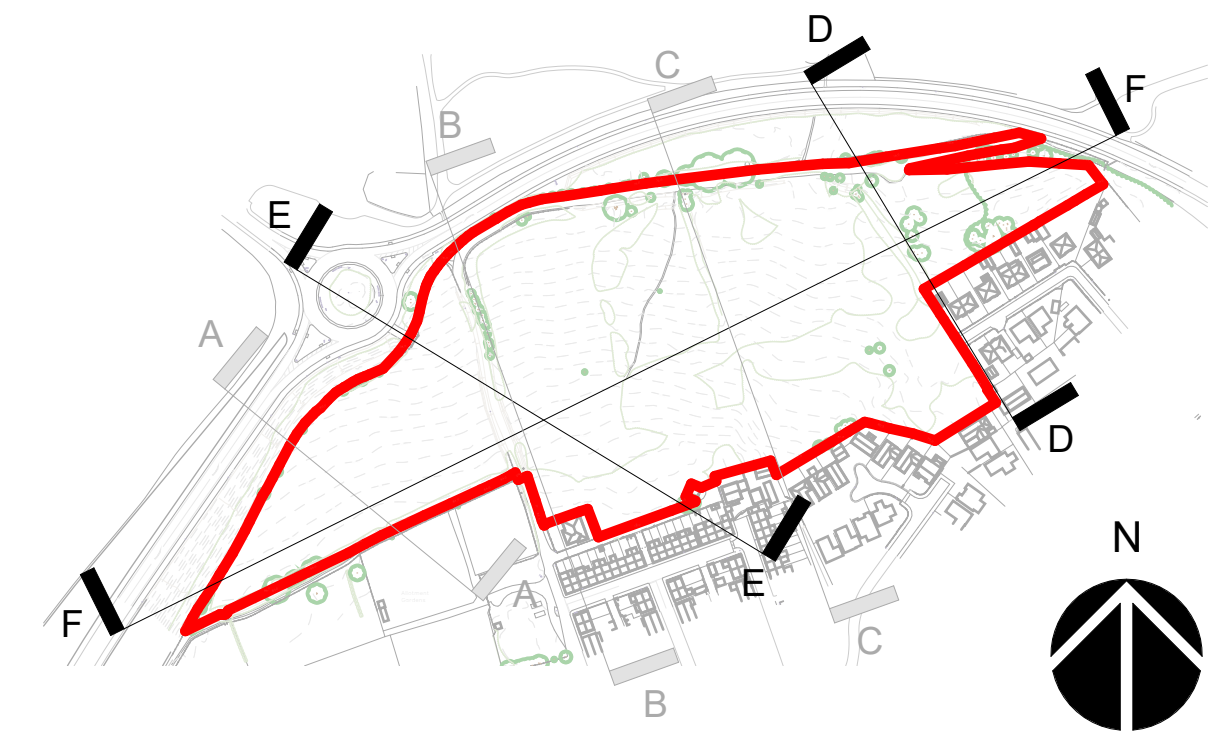

This drawing is copyright and owned by Southgate and Sarabia Architects (SASA) Ltd, and is for use on this site only unless contractually stated otherwise.

DO NOT SCALE this drawing (printed or electronic versions). Contractors must check all dimensions from site.

All other design team elements, where indicated, have been imported from the consultant's drawings or models and reference should be made to the individual consultant's drawings for exact setting out, size and type of component.

Discrepancies and / or ambiguities within this drawing, between it and information given elsewhere, must be reported immediately to the architect for clarification before proceeding.

All works are to be carried out in accordance with the latest British Standards and Codes of Practice unless specifically directed otherwise in the specification.

Responsibility for the reproduction of this drawing in paper form, or if issued in electronic format, lies with the recipient to check that all information has been replicated in full and is correct when compared to the original paper or electronic image. Graphical representations of equipment on this drawing have been co-ordinated, but are approximations only. Please refer to the Specifications and / or Details for actual sizes and / or specific contractor construction information.

This original document is issued for the purpose indicated below and contains information of confidential nature. Further copies and circulation will be strictly in accordance with the confidentiality agreement under the contract. This original must be destroyed or returned to SASA

SAFETY, HEALTH AND ENVIRONMENTAL INFORMATION

Refer to the relevant Construction (Design and Management) documentation where applicable.

All works on this drawing will be carried out by a competent contractor, working to an approved method statement.

KEY

- RED LINE BOUNDARY (PLAN)
- RED LINE BOUNDARY (SECTIONS)

Please note:
Trees and vegetation shown are indicative only. Precise size and location subject to arboricultural survey.

Existing site information imported from the topographical survey. Please refer to Survey job no. S10472 by 'Haycock+Todd Land Survey Consultants and Architectural Surveyors' for more detailed information.

B	2026-05-13	Planning Issue	CC
A	2025-03-06	First issue for review and comment	EF

rev: date: comment(s): issued by:

Status: **S2** RIBA Stage: **2**

Southgate & Sarabia ARCHITECTS

Architecture

Consultancy

Interior Design

Landscape Design

Masterplanning

Unit 402, 7 Park Row,
Leeds, West Yorkshire, LS1 5HD
T: +44 (0)113 841 0224
info@southgate-sarabia.co.uk
Registered no. 11814917
www.southgate-sarabia.co.uk

Client:



Job: Cudworth Parkway Housing

Title: Existing Site Sections - Sheet 2

Date: 2025-02-26 Scale @ A1: As indicated

Drawn: EF Checked By: CC Authorised By: NSJ

Job Number	Originator	Volume	Level	Type	Role	Number	Revision
A23104	SASA	Z0	Z0	DR	A	91302	B

All rights reserved 2021 ©