


planning+drawing

All dimensions are approximate and to be verified by site measurement.

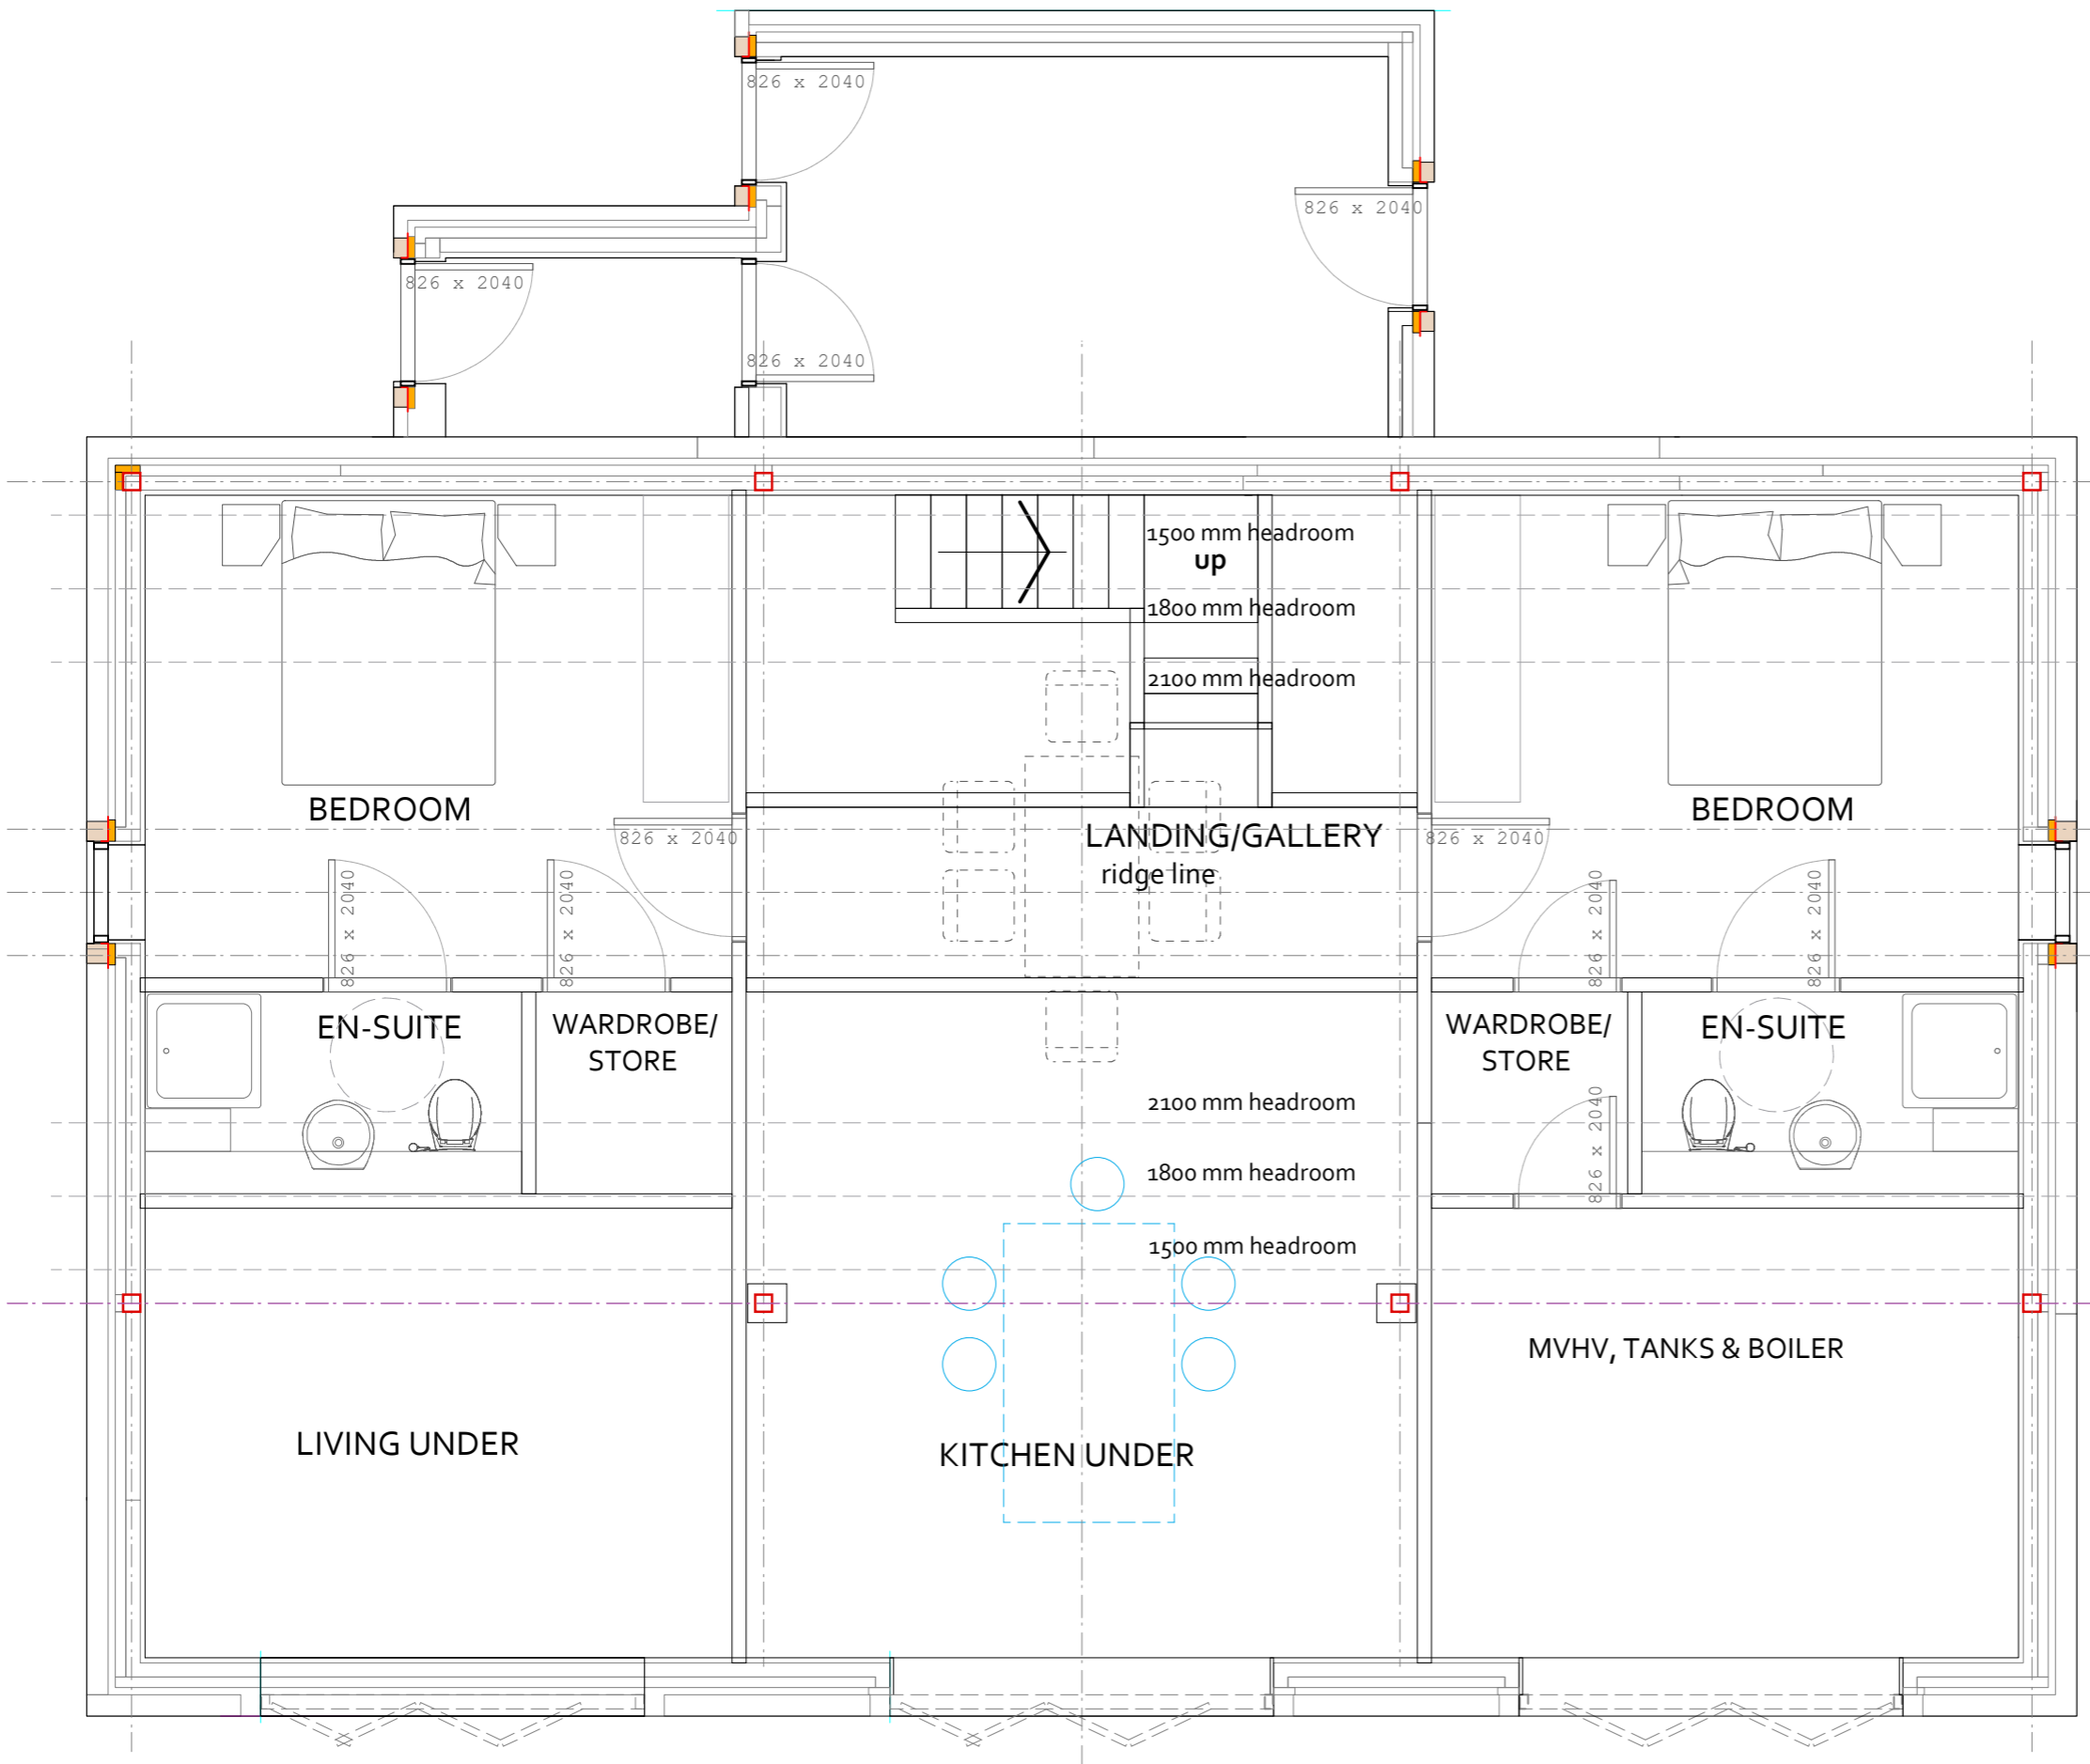

FIRST FLOOR PLAN

R01 - Plan prepared

WOOD ASSOCIATES
 architecture+interiors
 The Woodshed@Number 11, Thurstonland, Huddersfield, HD4 6YB

P R O J E C T

**Willow House, High Lane,
 Ingbirchworth, S36 7GG**

T I T L E

**PROPOSED FIRST
 FLOOR PLAN**

S C A L E D A T E D R A W I N G N o .

1 : 50 @ A3

Dec 2022

22028D-14-R01