


Revisions:	Date:
C. Airbrick to lower roof	13.11.14
B. Verge detail note revised.	22.10.13
A. SVP tile vent added.	18.09.13

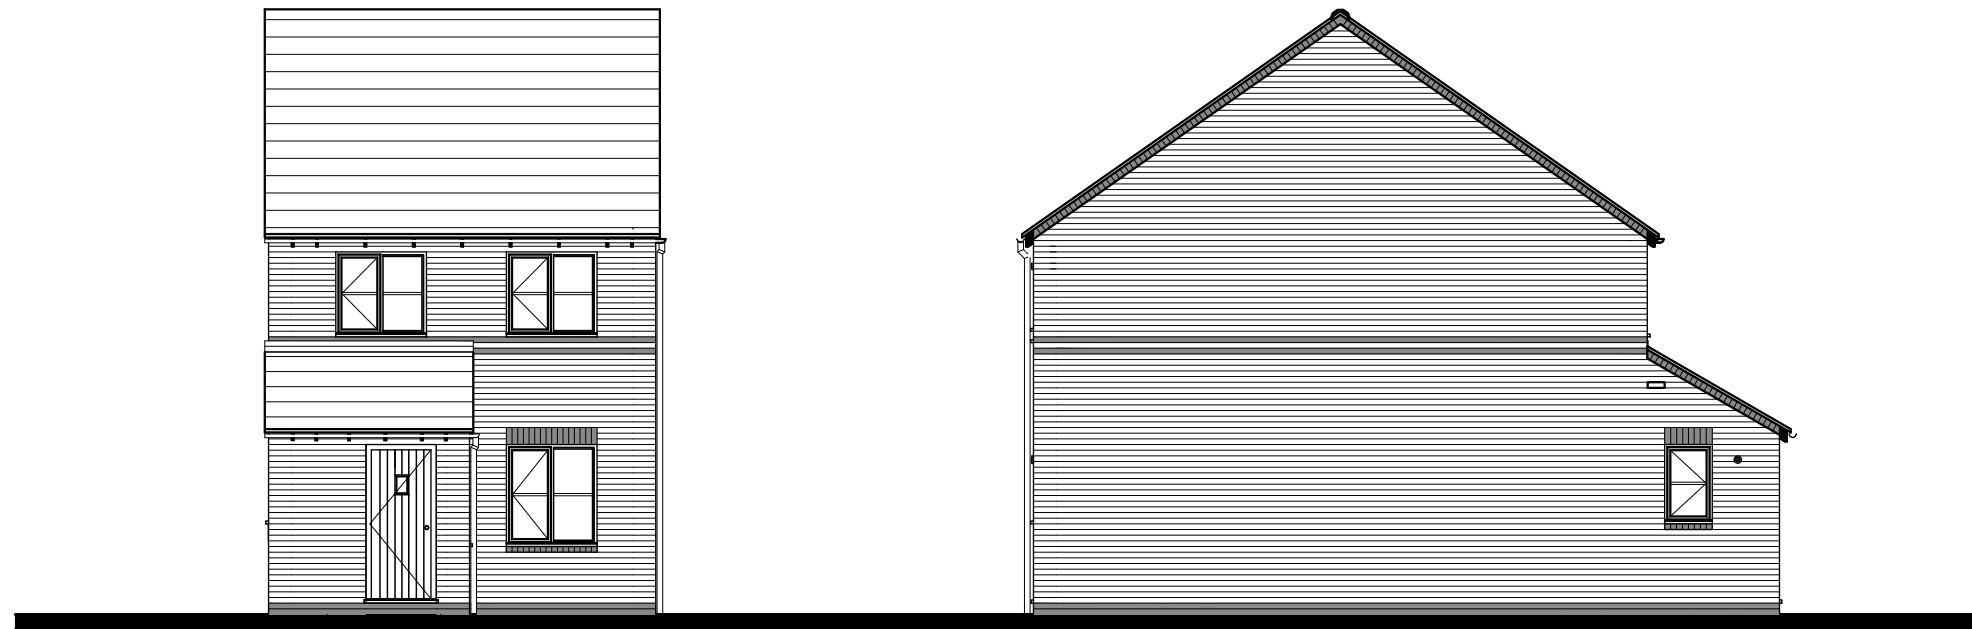

FEATURES

- * Rolled profile roof tiles.
- * Dry verge detail.
- * Exposed rafter feet at eaves.
- * Flat brick soldier arches.
- * Cottage style windows with horizontal glazing bar.
- * Brick cills.
- * Cottage style main entrance door, with dual pitch canopy over on "gallows brackets"
- * Triple band course at FF window cill level, cill omitted
- * Brick quoins to corner and render on selected plots
- * Vertical panel garage door
- * Dark brick below DPC



Client: **GLEESON HOMES
& REGENERATION**

Project: **HOUSE TYPE
DRAWING**

Title: **TYPE 304
ELEVATIONS (RURAL 13)**

Scales: 1:100 @ A3 Cad ref :

Drawn: Checked: Date: July 2010

Drawing no. **13/304 -10** Rev. **C**