


40 MARGLOW CATE

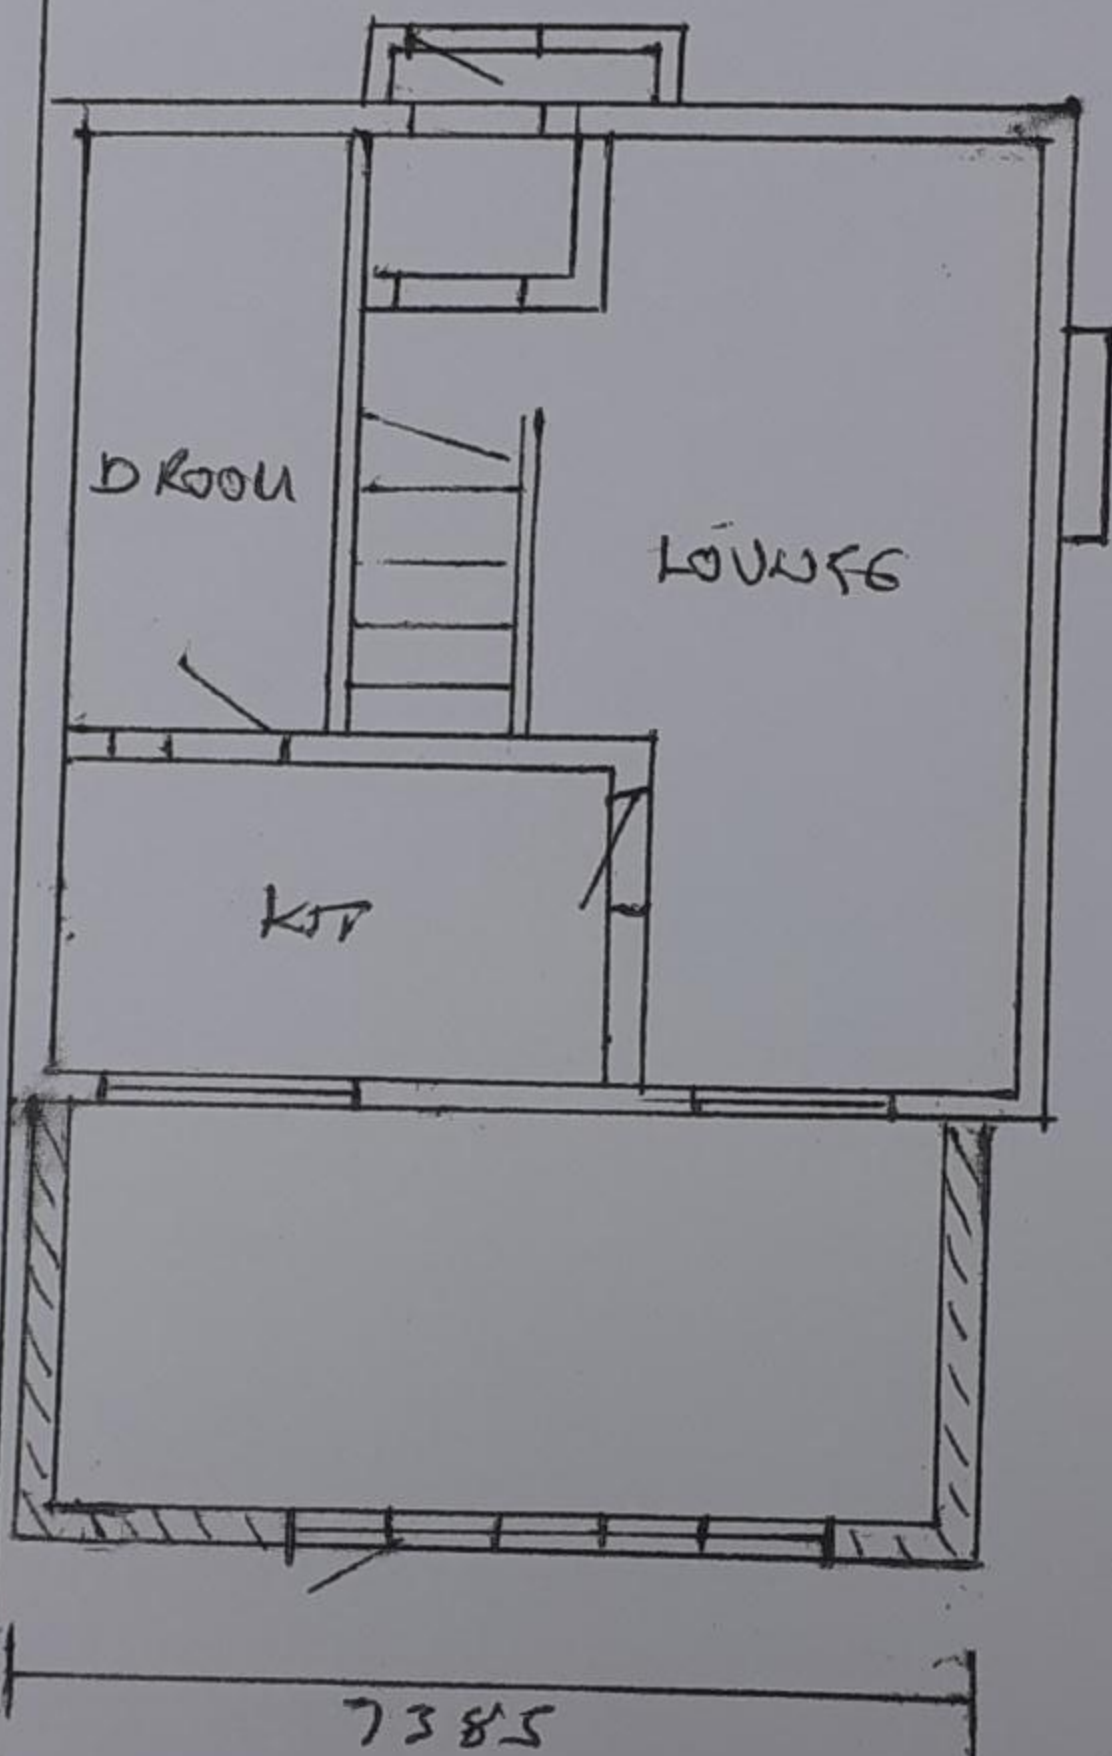

Proposed Plan



SCALE 1:100