


PLAN ASHP COMPOUND 1:20



TYPICAL EXAMPLES OF FENCING 2.7M HIGH



WALL MOUNTED PIR PHOTOCCELL CONTROL

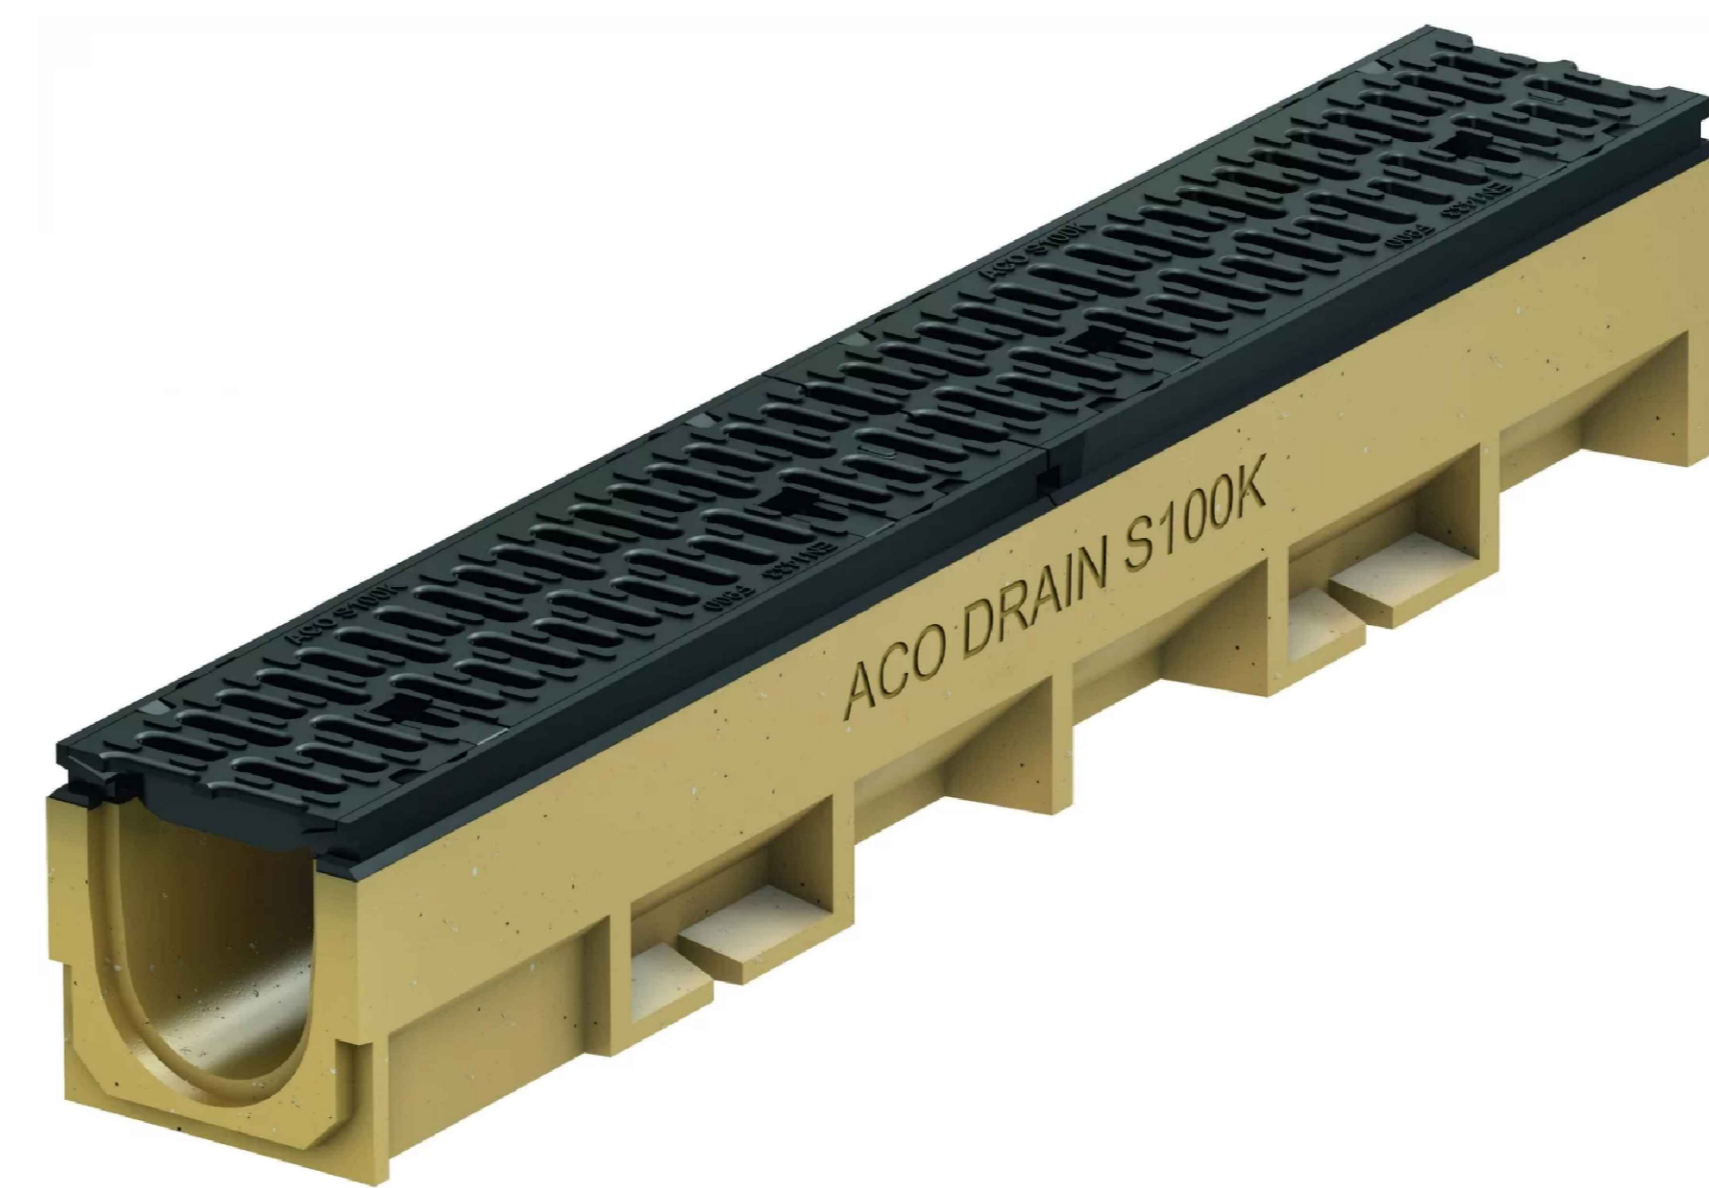

ACO DRAIN



GRP KIOSK 2M X 2M X 2.5M (RAL 6005)

Notes:

Copyright: All rights reserved. This drawing must not be reproduced without permission from Drees & Sommer UK Ltd. Do not scale off this drawing. All dimensions are to be checked on site by contractor / sub contractor. Any discrepancies to be reported to Drees & Sommer UK Ltd.

DREES & SOMMER

1.06 South Harrington Building
182 Sefton Street
Liverpool
L3 4BQ
Tel: 0151 430 2340

Office Locations
Ashford, Birmingham, Leeds, Liverpool, London, Manchester & Oxford
www.drees.co.uk

Rev	Date	Revision notes	By	Check

Drawing Title: ASHP Location Compound Enclosure

Client: Bamsley Academy Kendry

Project Title: Planning Application

Drawn: PW Date: 02/24

Checked: SR Date: 02/24

DWG No: P24001-002 Scale: 1:100 Revision

