



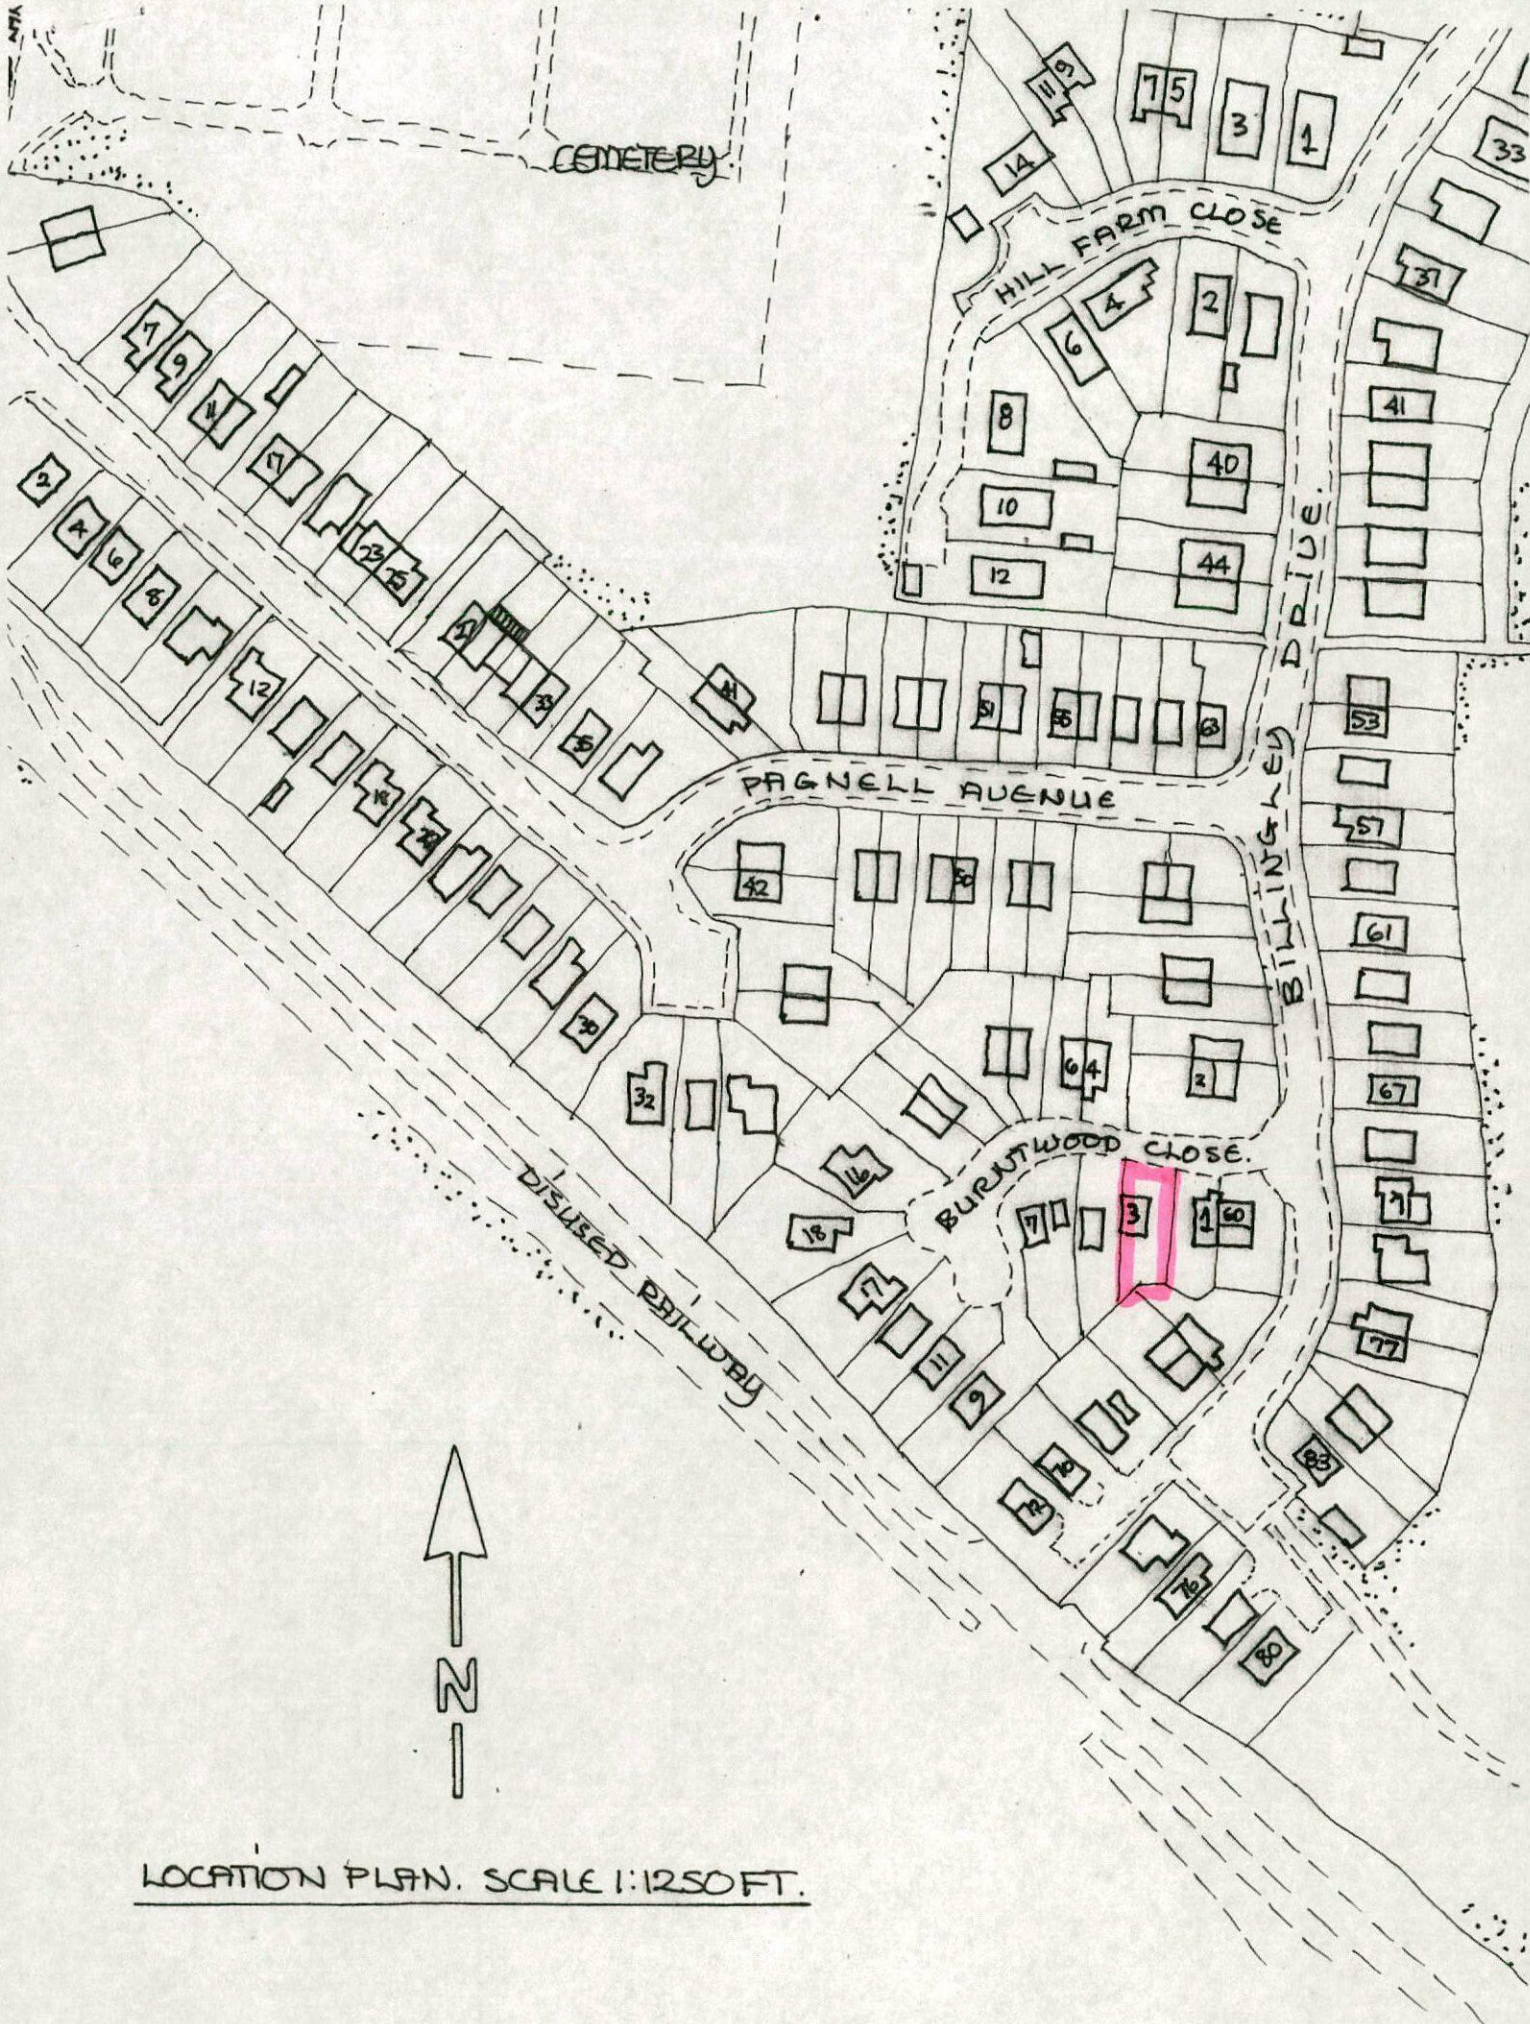


LOCATION PLAN. SCALE 1:1250 FT.

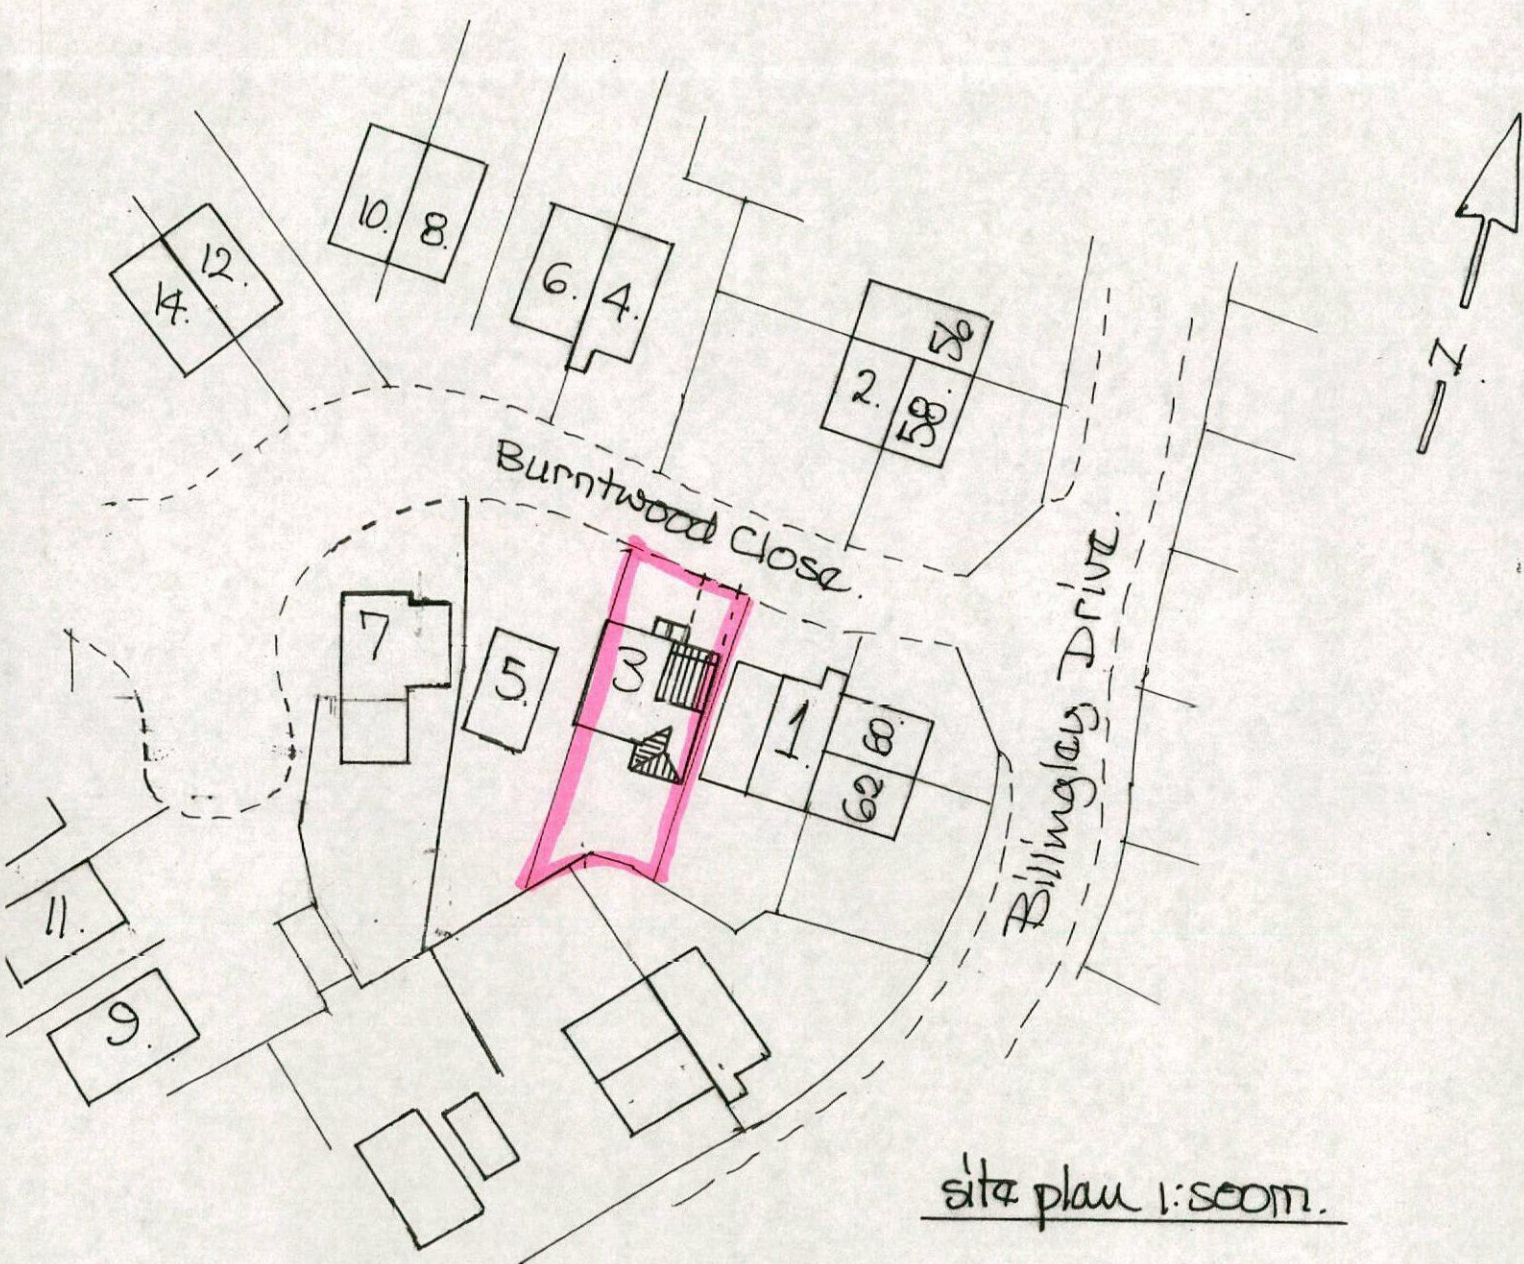


site plan 1:500m.

site shown in red.

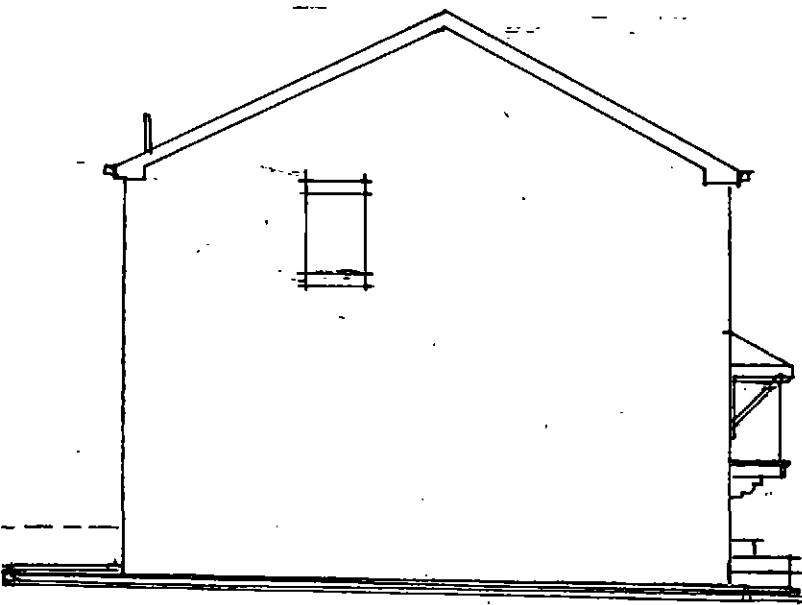

SIDE VIEW FROM DRIVE + NO 1

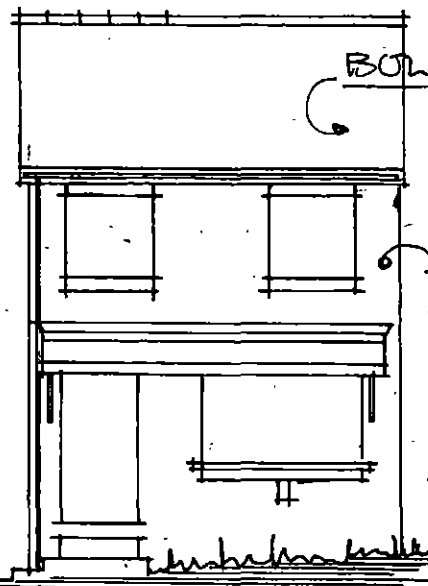


FRONT VIEW FROM ROAD

BOLD ROW STYLE ROOF TILES

BUFF MULTI STYLE
FACING BLOCK
FEATURES

WHITE UPVC FRAMES

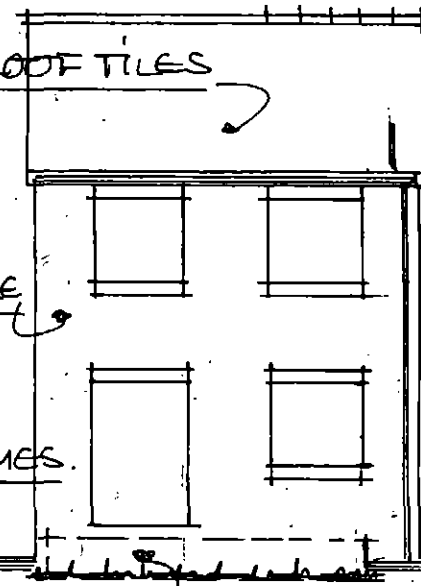

RAISED PATIO AREA

REAR VIEW

EXISTING FLOOR PLANS + ELEVATIONS


@ NO 3 BURNWOOD CL. THURASCOE

FOR


MR. JAMES W. CHAPPELL

SCALES @ 1:100M.


FIRST FLOOR

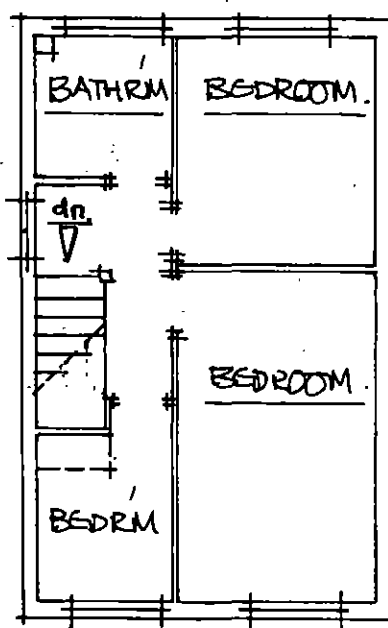

GROUND FLOOR

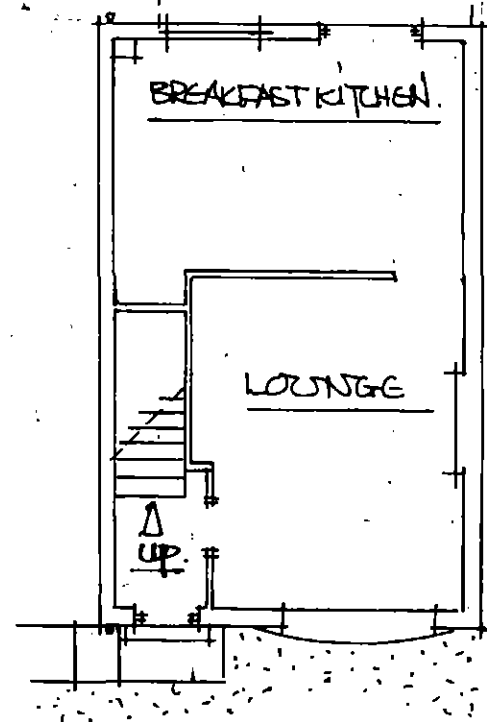

DRIVE

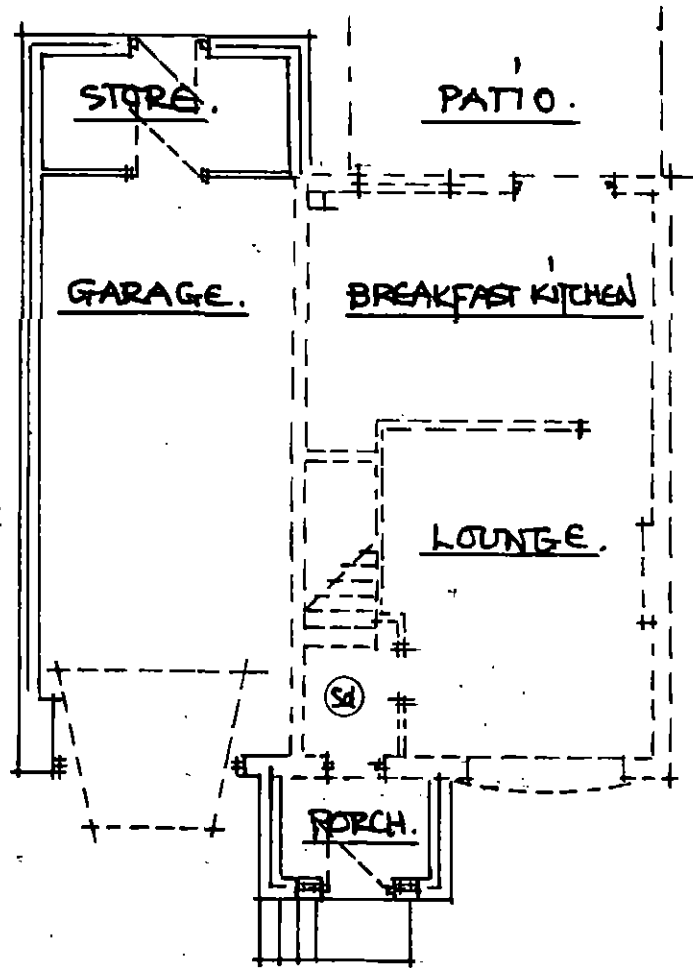

PROPOSED GROUND FLOOR LAYOUT.


- Ⓢ shows ceiling mounted smoke detectors
wire to fuse bd / interlinked / battery back
up - fixed 300mm min from wall junctions
+ light fittings

all fixtures + fittings
to clients choice +
positioning

38ø shower waste
32ø w.h.b. "
anti vac traps
to join ex s.v.p.


electric extract 15/sec
wired to fuse bd
to discharge to ext.
air within own
boundary.

SCALE 1:100M.

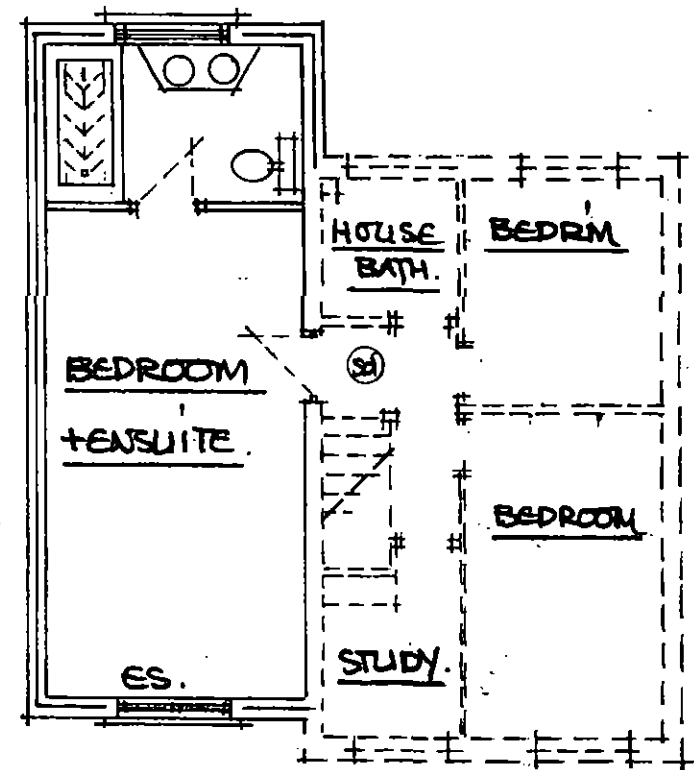


PROPOSED FIRST FLOOR LAYOUT.

ES. shows fire safety escape sash
750mm high x 450mm wide - to
open thro' 90° - bottom of sash to
be between 800mm above floor
level.

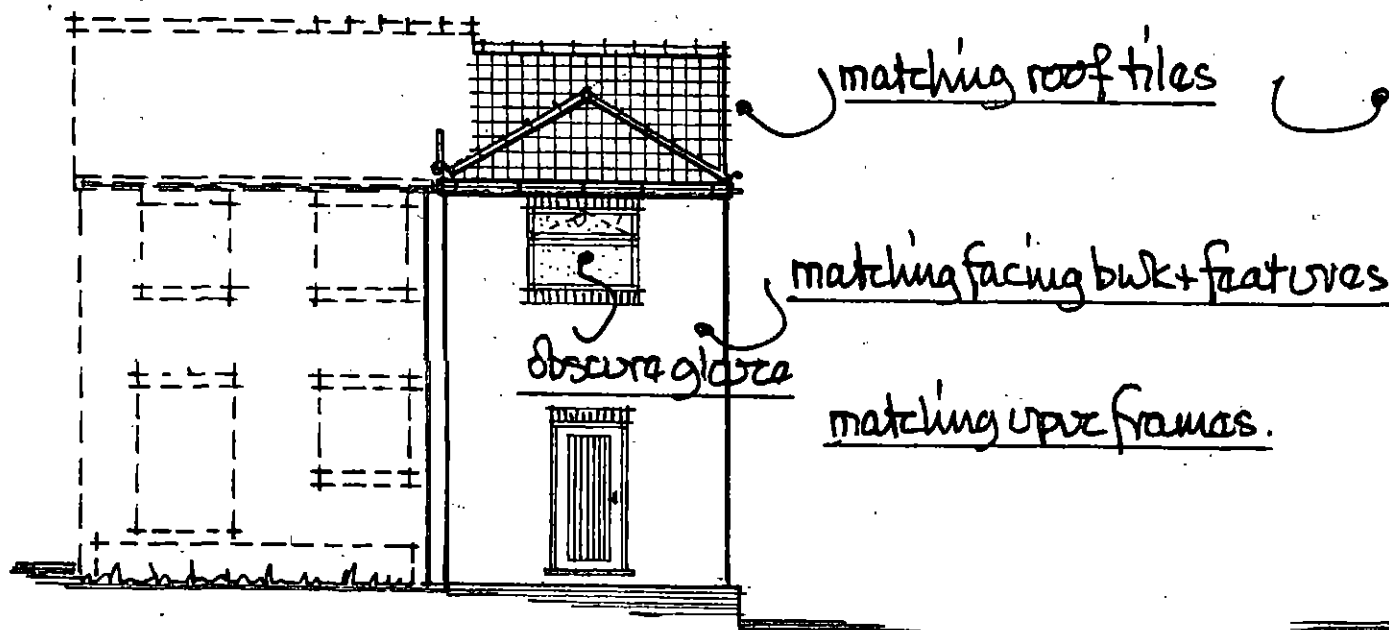

PROPOSED REAR VIEW.

PROP. SIDE VIEW FROM NO 5.

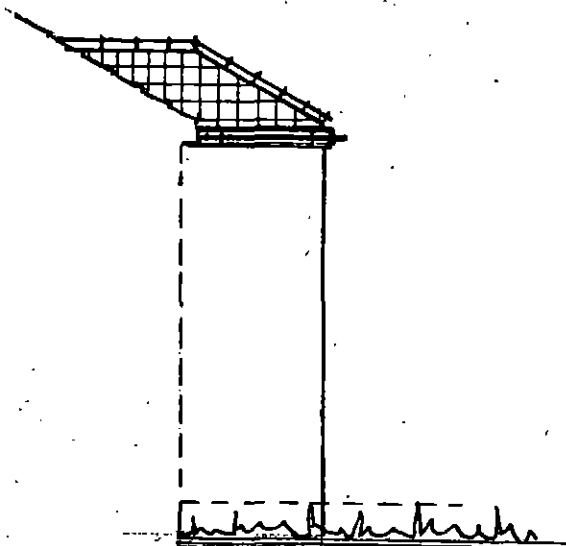

PROPOSED FRONT VIEW.

SCALE 1:100M.

PROP. SIDE VIEW FROM NO 1.

