

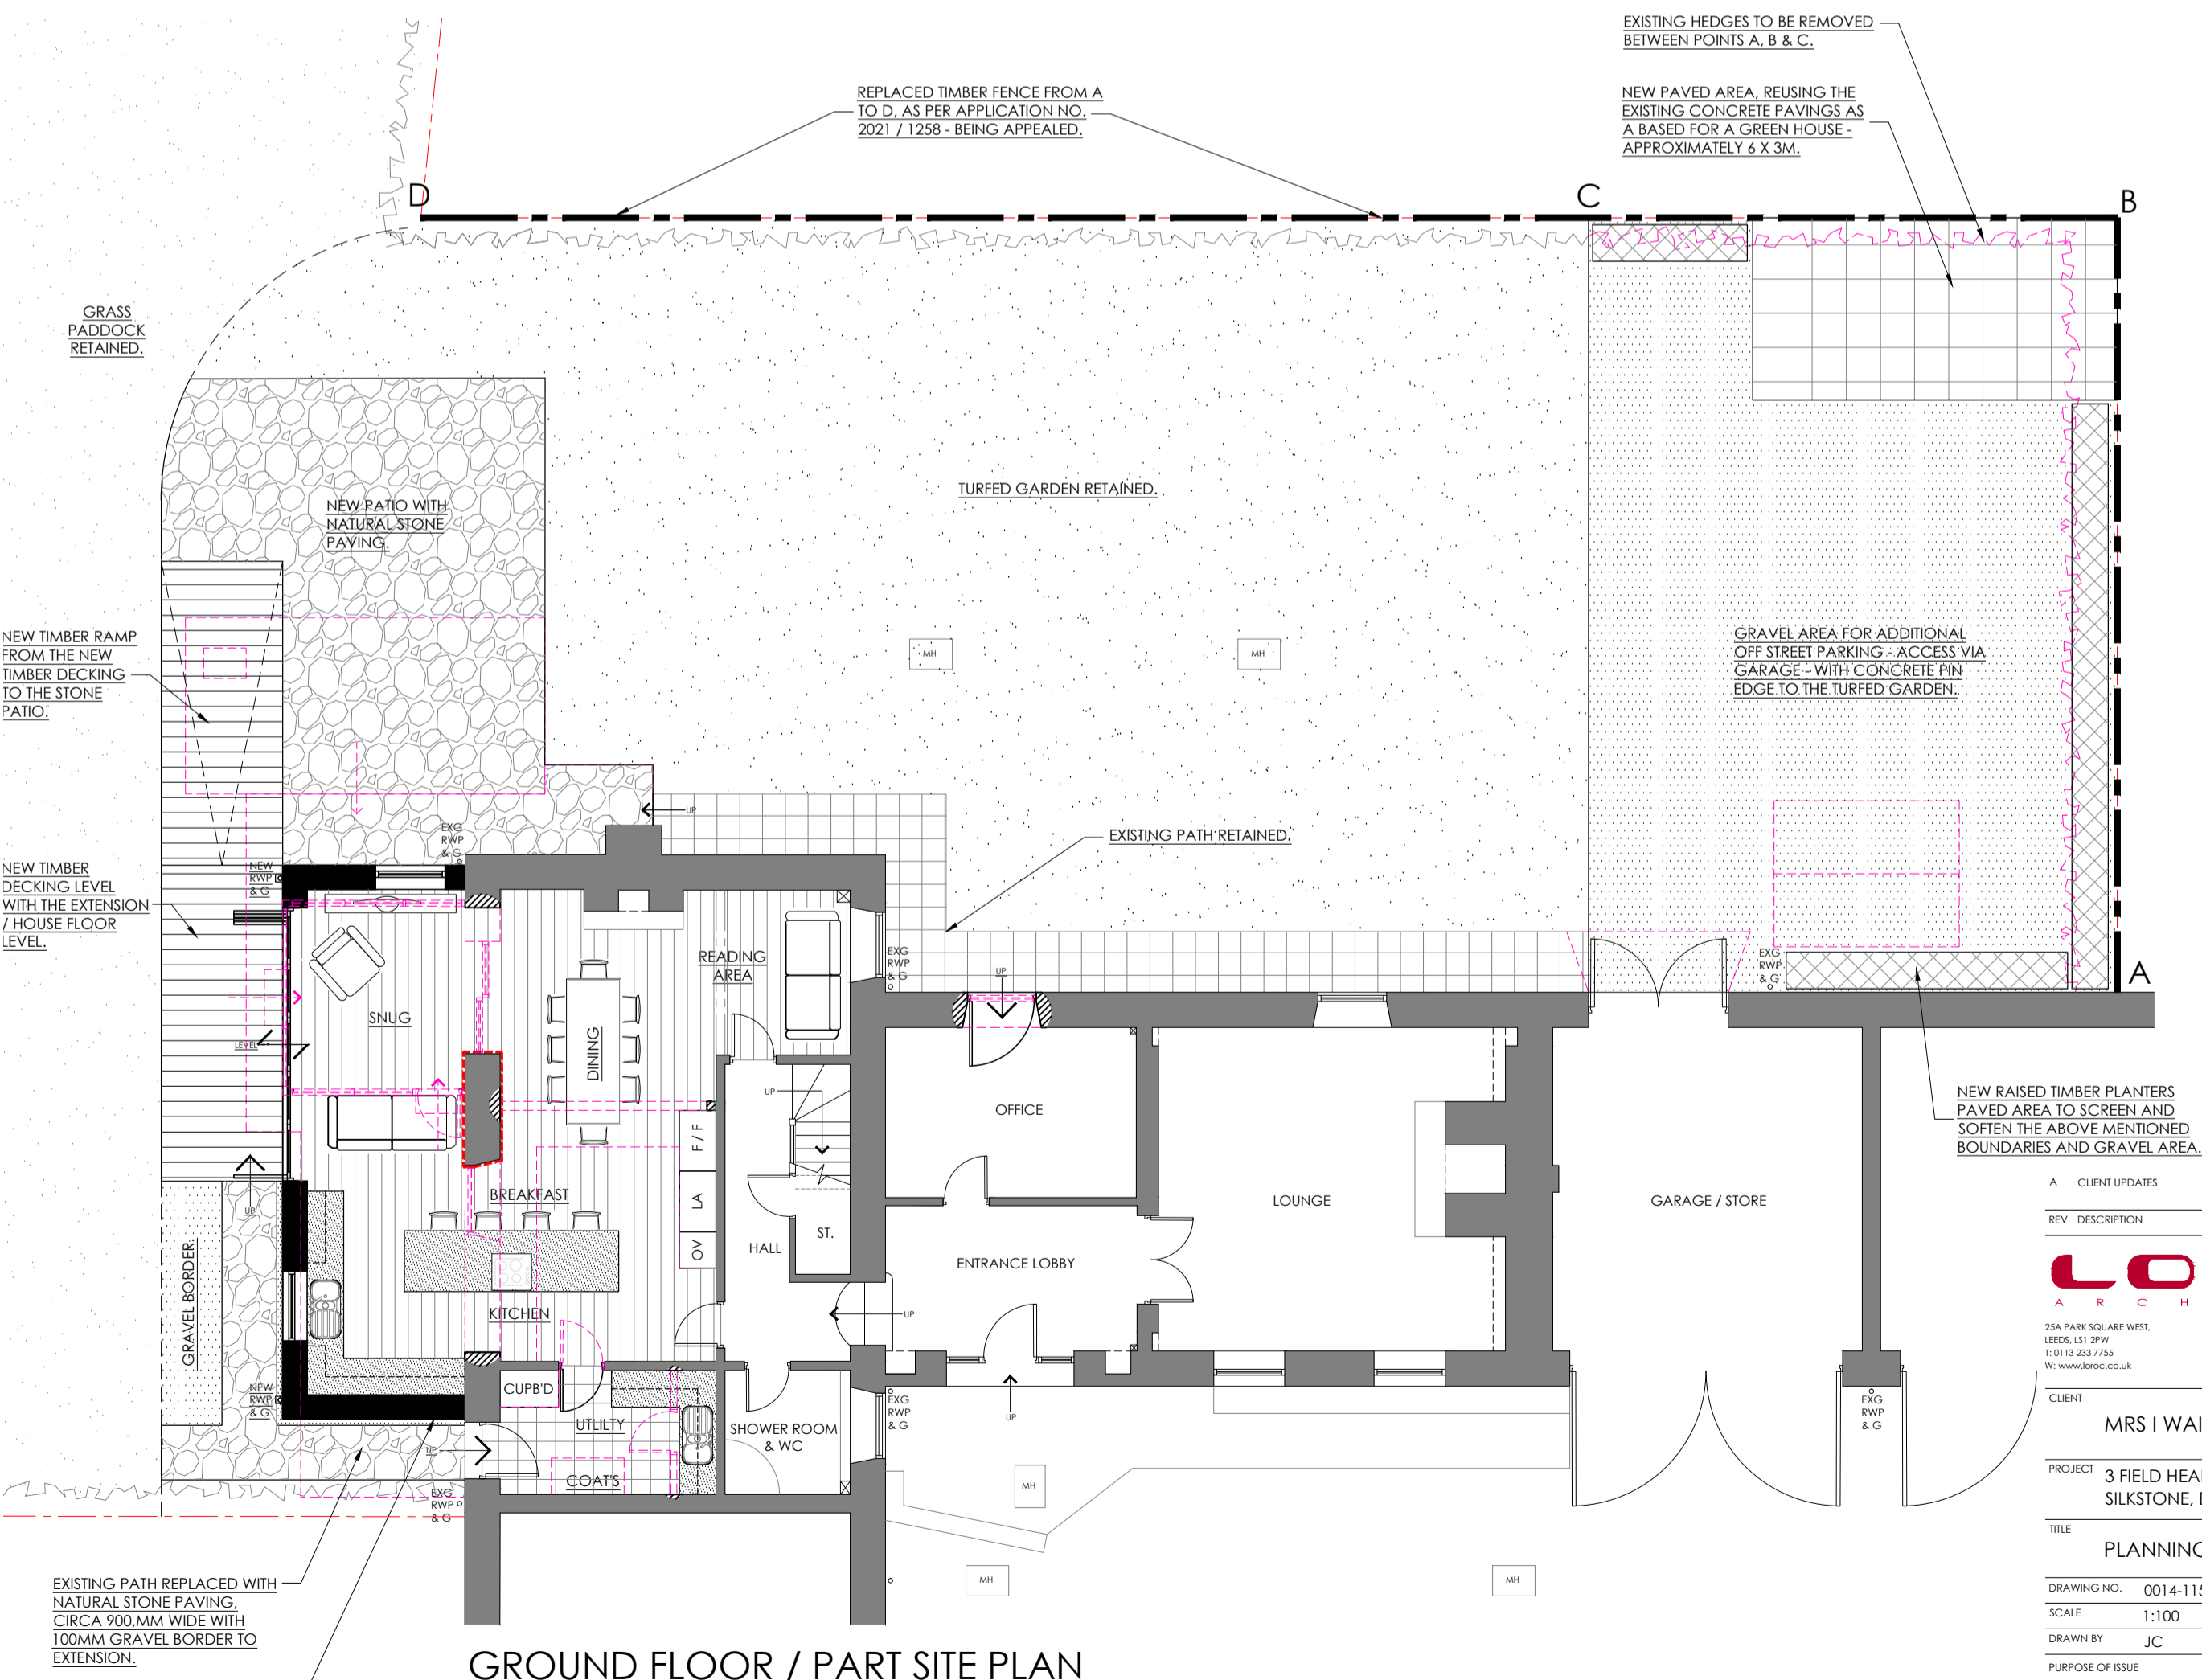
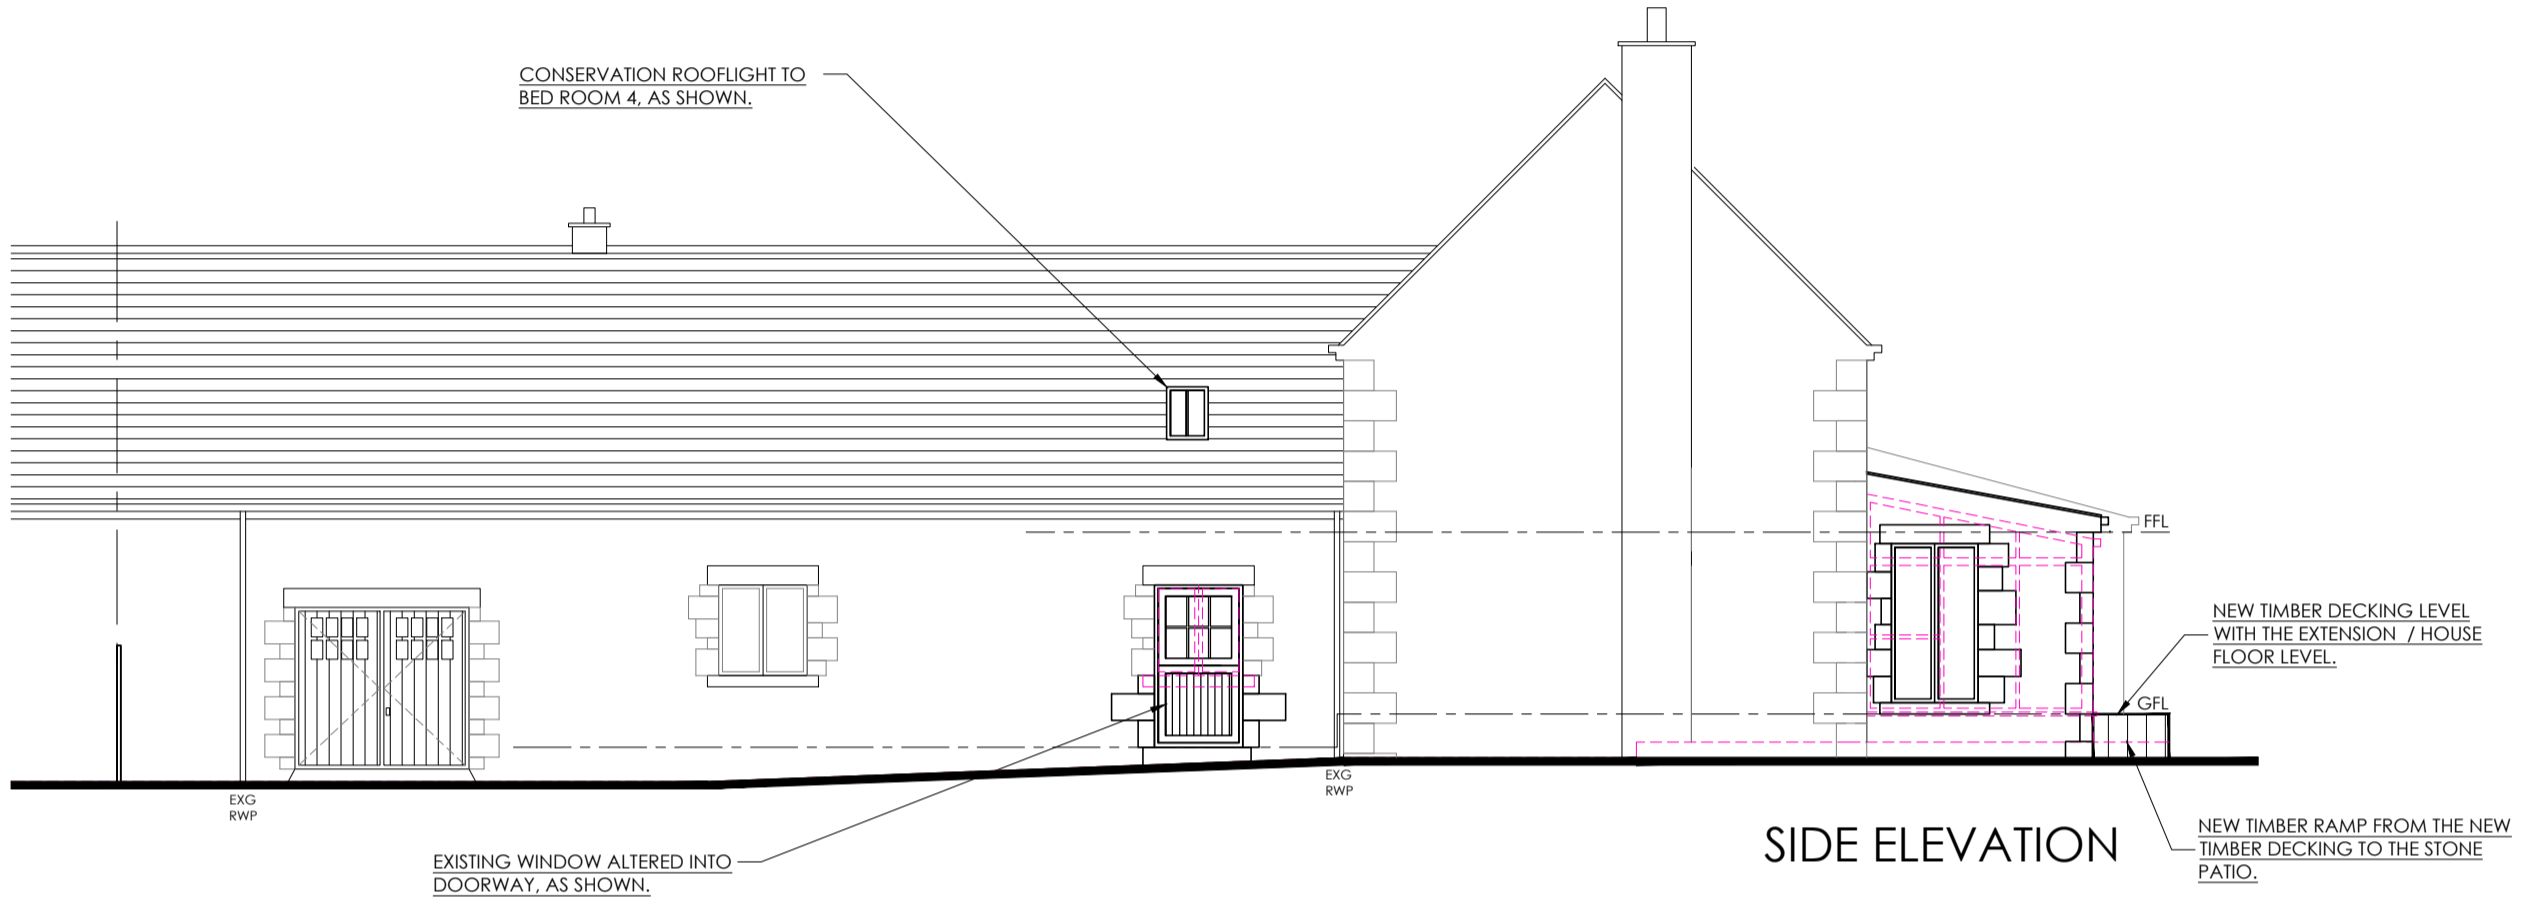


NOTES
 ALL WORK TO BE CARRIED OUT IN ACCORDANCE WITH THE BUILDING REGULATIONS AND THE REQUIREMENTS OF THE LOCAL AUTHORITY.

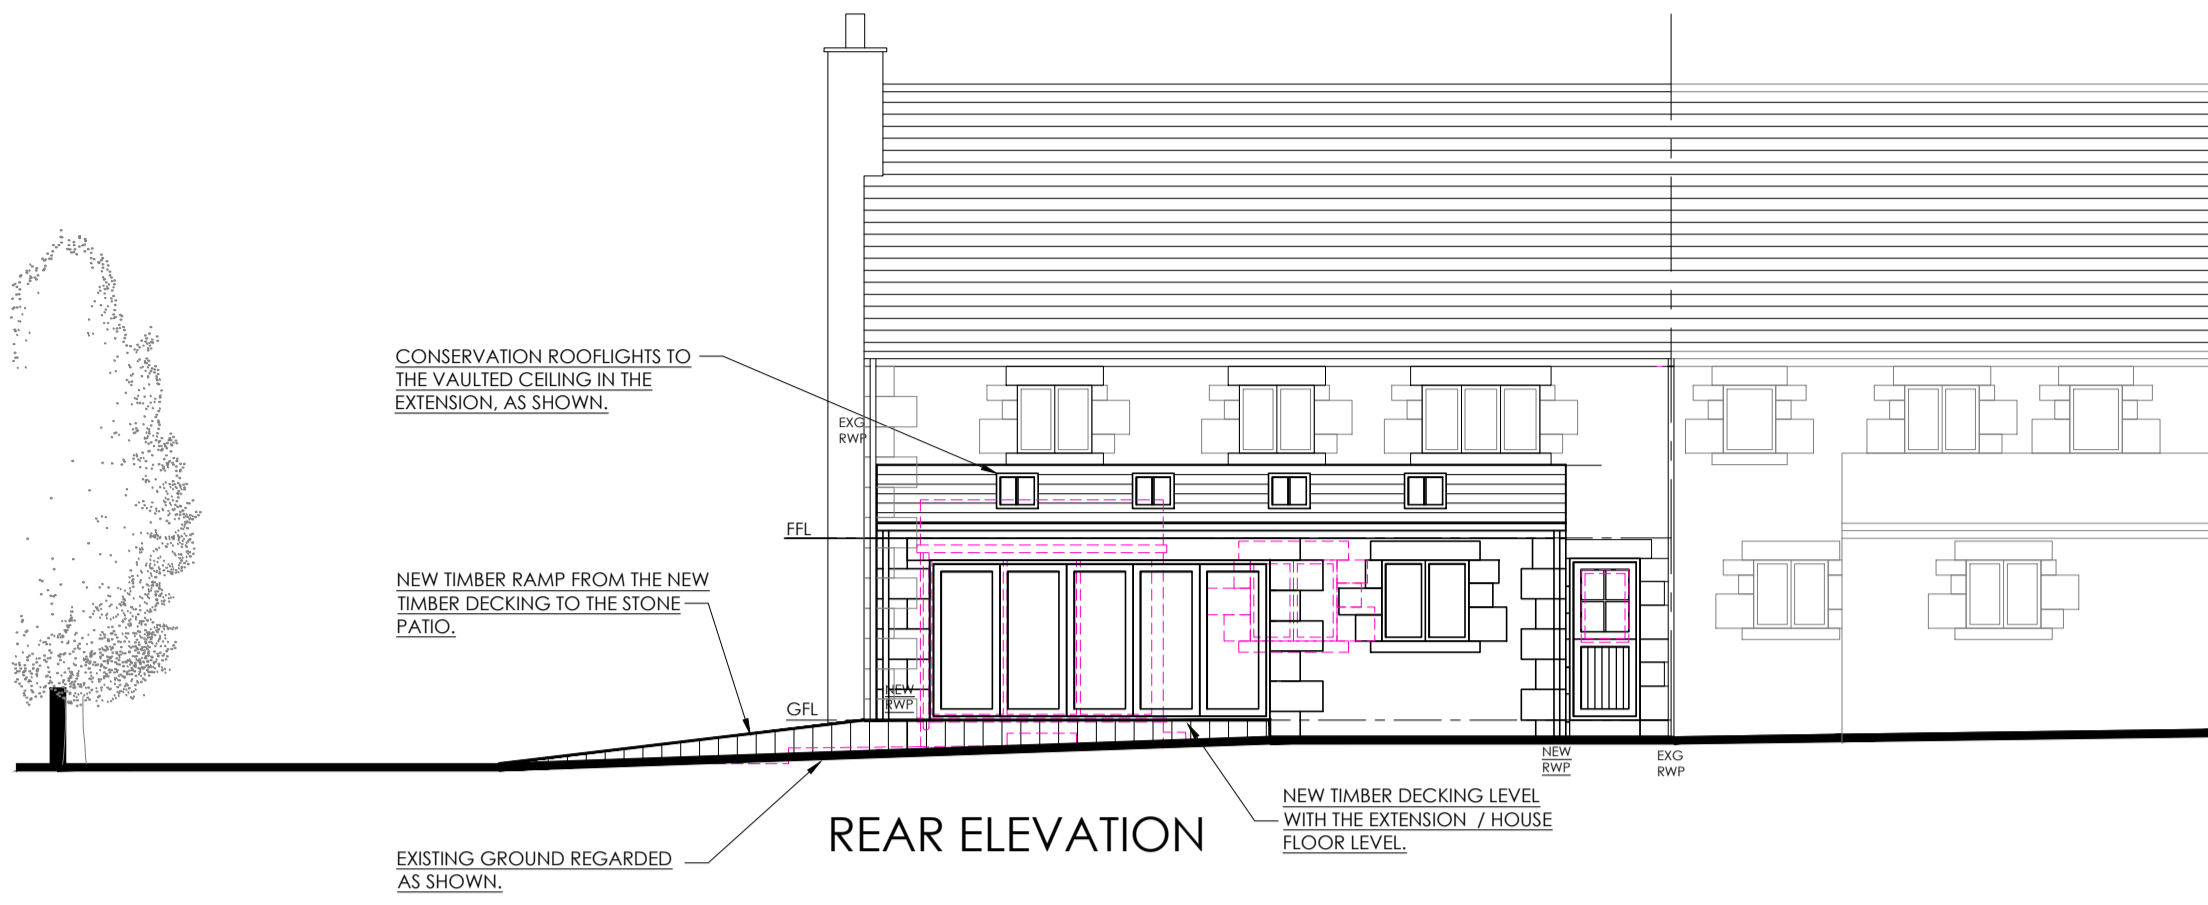

A CLIENT UPDATES JC 11-21

REV DESCRIPTION BY CHKD DATE

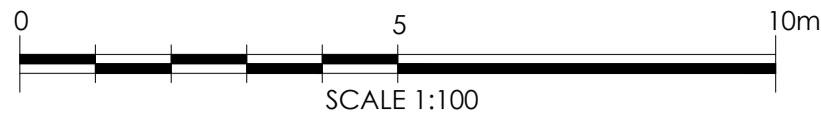

25A PARK SQUARE WEST, LEEDS, LS1 2PW
 T: 0113 233 7755 W: www.loroc.co.uk
 3RD FLOOR, 86 - 90 PAUL STREET, LONDON, EC2A 4H
 T: 0203 875 533

CLIENT MRS I WAINWRIGHT

PROJECT 3 FIELD HEAD MANOR, ELMHIRST LANE, SILKSTONE, BARNSLY, S75 4LD

TITLE PLANNING DRAWING

DRAWING NO. 0014-115 REVISION A
 SCALE 1:100 @ A2 DATE NOV '21
 DRAWN BY JC CHECKED BY -

PURPOSE OF ISSUE
 PLANNING BUILDING REGS TENDER
 COMMENT INFORMATION CONSTRUCTION

THIS DRAWING IS COPYRIGHT AND THE INTELLECTUAL PROPERTY OF LOROC ARCHITECTS LIMITED. THIS DRAWING MAY NOT BE REPRODUCED IN WHOLE OR IN PART WITHOUT WRITTEN AUTHORITY. NO DIMENSIONS TO BE SCALED FROM THIS DRAWING. ALL DIMENSIONS TO BE CHECKED ON SITE PRIOR TO COMMENCEMENT OF WORKS AND ANY DISCREPANCIES REPORTED TO THE ARCHITECT/ENGINEER/CONTRACTOR.