


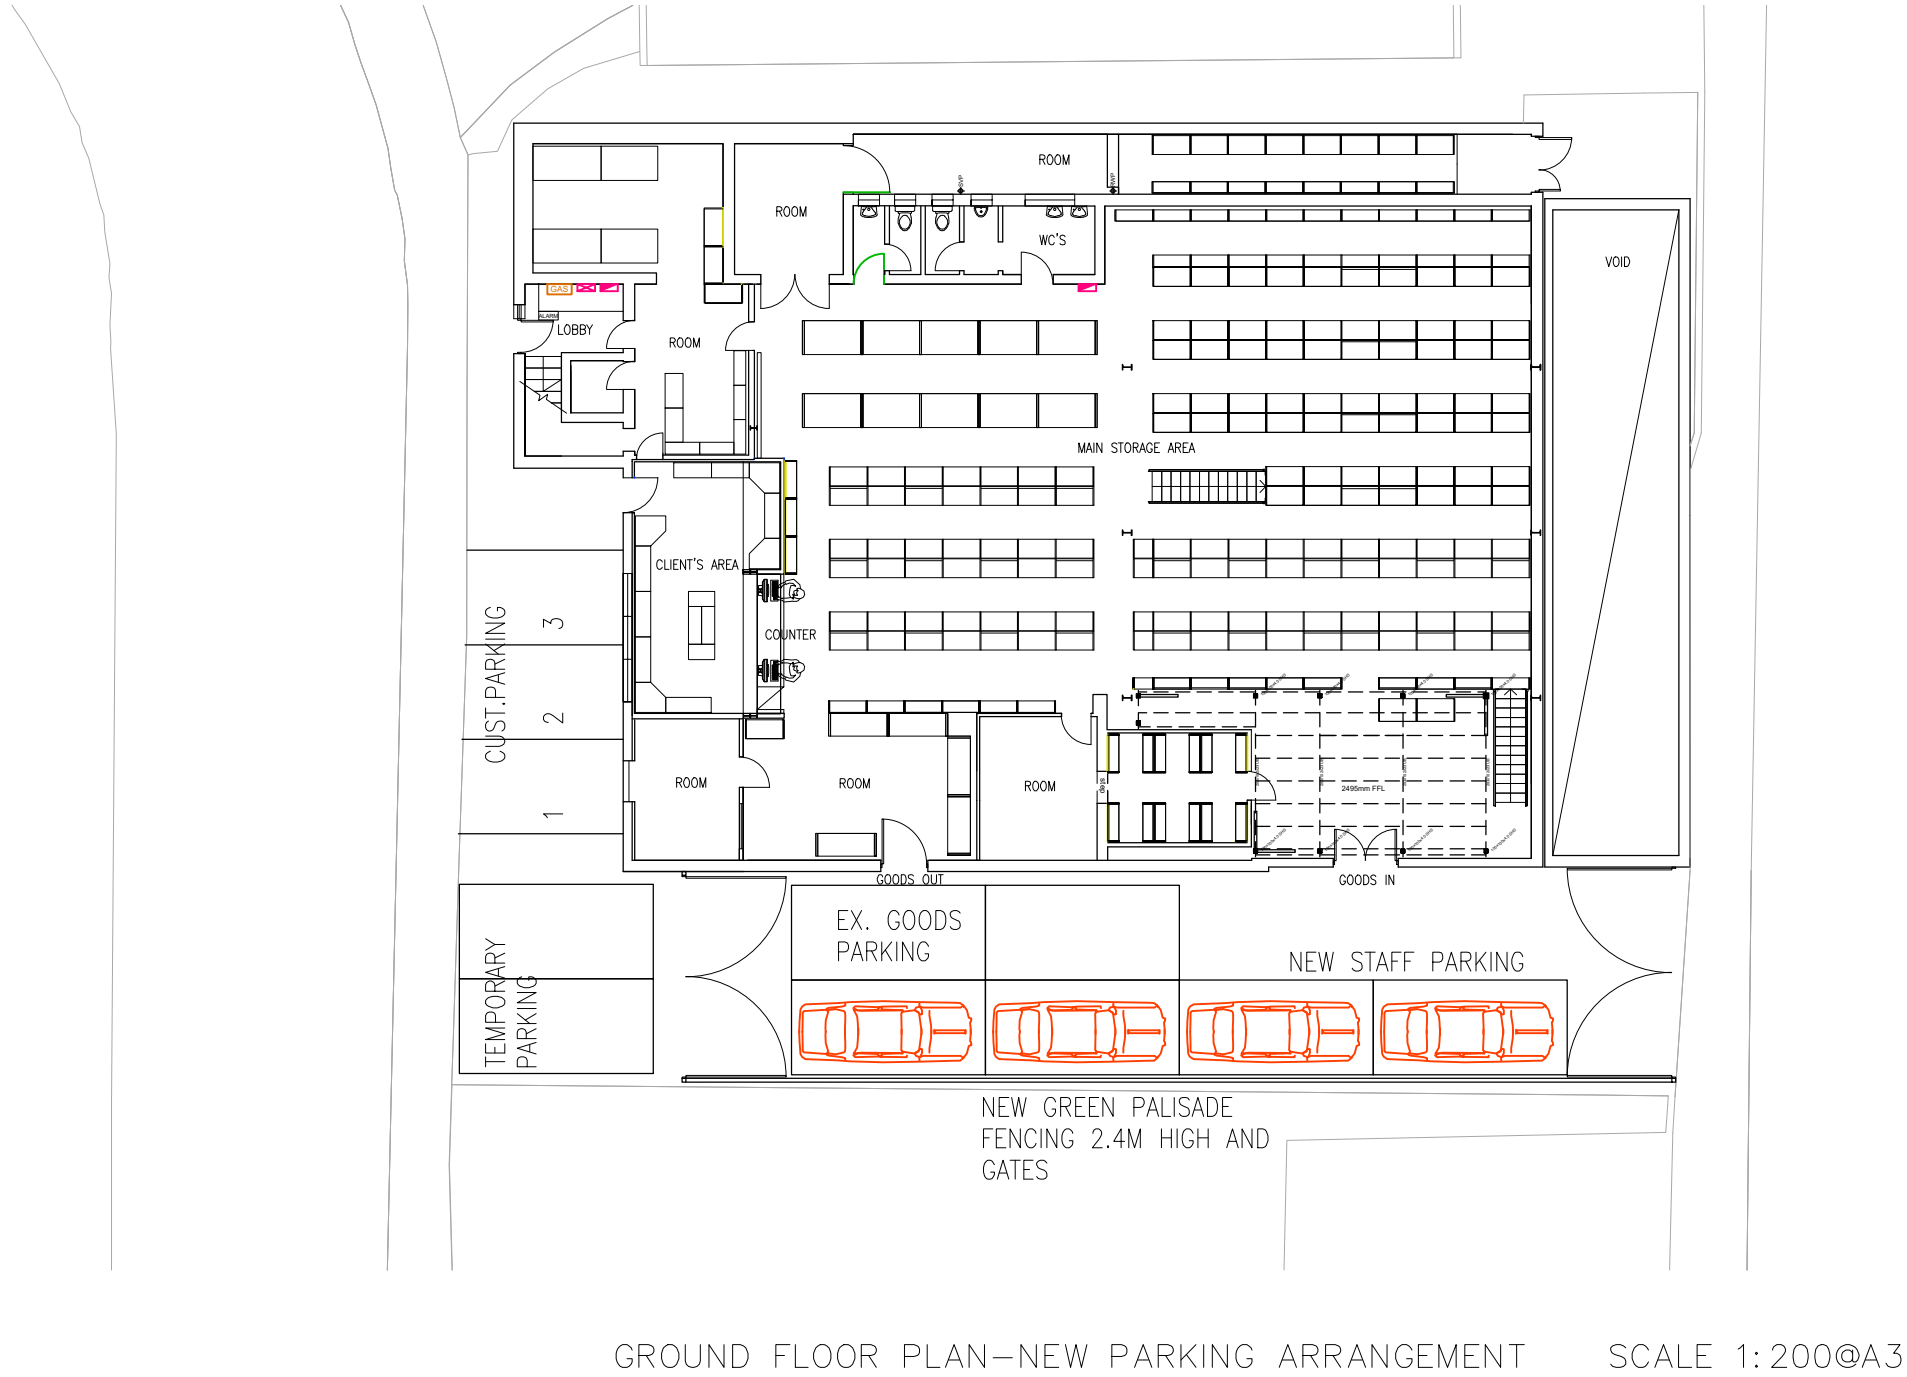

client	BUTLERS AUTOMOTIVE LTD			Revision	-	date drawn	23/02/2021	Drawn By	AMA
project	THOMAS STREET BARNSELEY S70 1LH			Comments	FIRST ISSUE				
title	PROPOSED PARKING ARRANGEMENT PLAN			Revision	A	date drawn	02/06/2021	Drawn By	AMA
				Comments	PALISADE FENCE AND GATES INDICATED				
drawing no	A21-109/06			revision	A				
scale	1:200@A3			date drawn	23/02/2021				

SPACEstudio

RIBA

Chartered Practice

18 Mylor Road
Sheffield
S11 7PF

Telephone +44 (0) 114 263 1762