



Proposed Section 1 - After completion of the development - 1:500

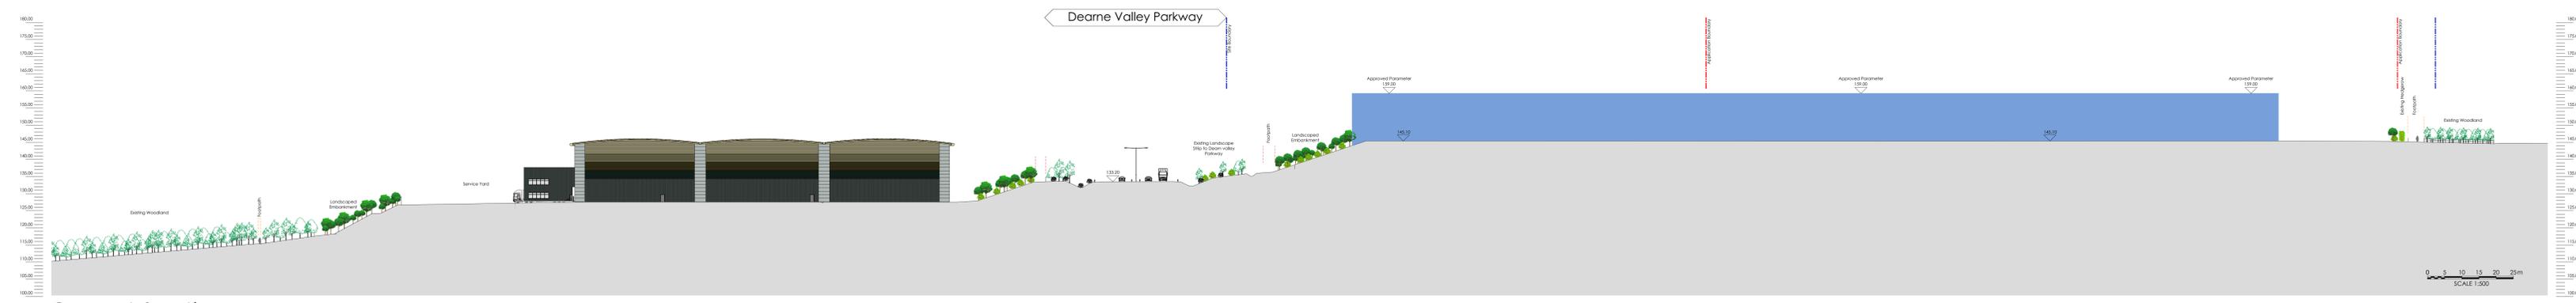

Current Section 1 - based on outline planning approval - 1:500

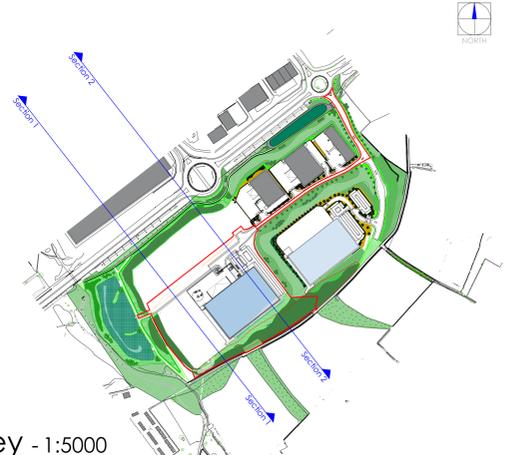

Section Key - 1:5000

Note:
 Information is based on OS map and received information and is subject to full topographical and building survey. Assumed site boundary and site constraints subject to confirmation. All legal easements and extent of existing underground services locations are subject to confirmation.

SITE SECTION 1

Scale: 1:500

THE HARRIS PARTNERSHIP
 ARCHITECTURE
 MASTERPLANNING
 INTERIOR DESIGN

www.harrispartnership.com

Client: Harworth Estates Investments Limited

Harworth

Project: PROPOSED PHASE 2 DEVELOPMENT
 GATEWAY 36
 Dearne Valley Parkway
 Rockingham
 Barnsley

Drawn	Checked	Scale	Rev	Date
HBB	JAR	1:500	01	10/24
PLANNING	PTD			10/24-5

Project No: 12006-5
 Drawing Title: THP XX XX DR A
 Drawing No: 1040