



Proposed Plans

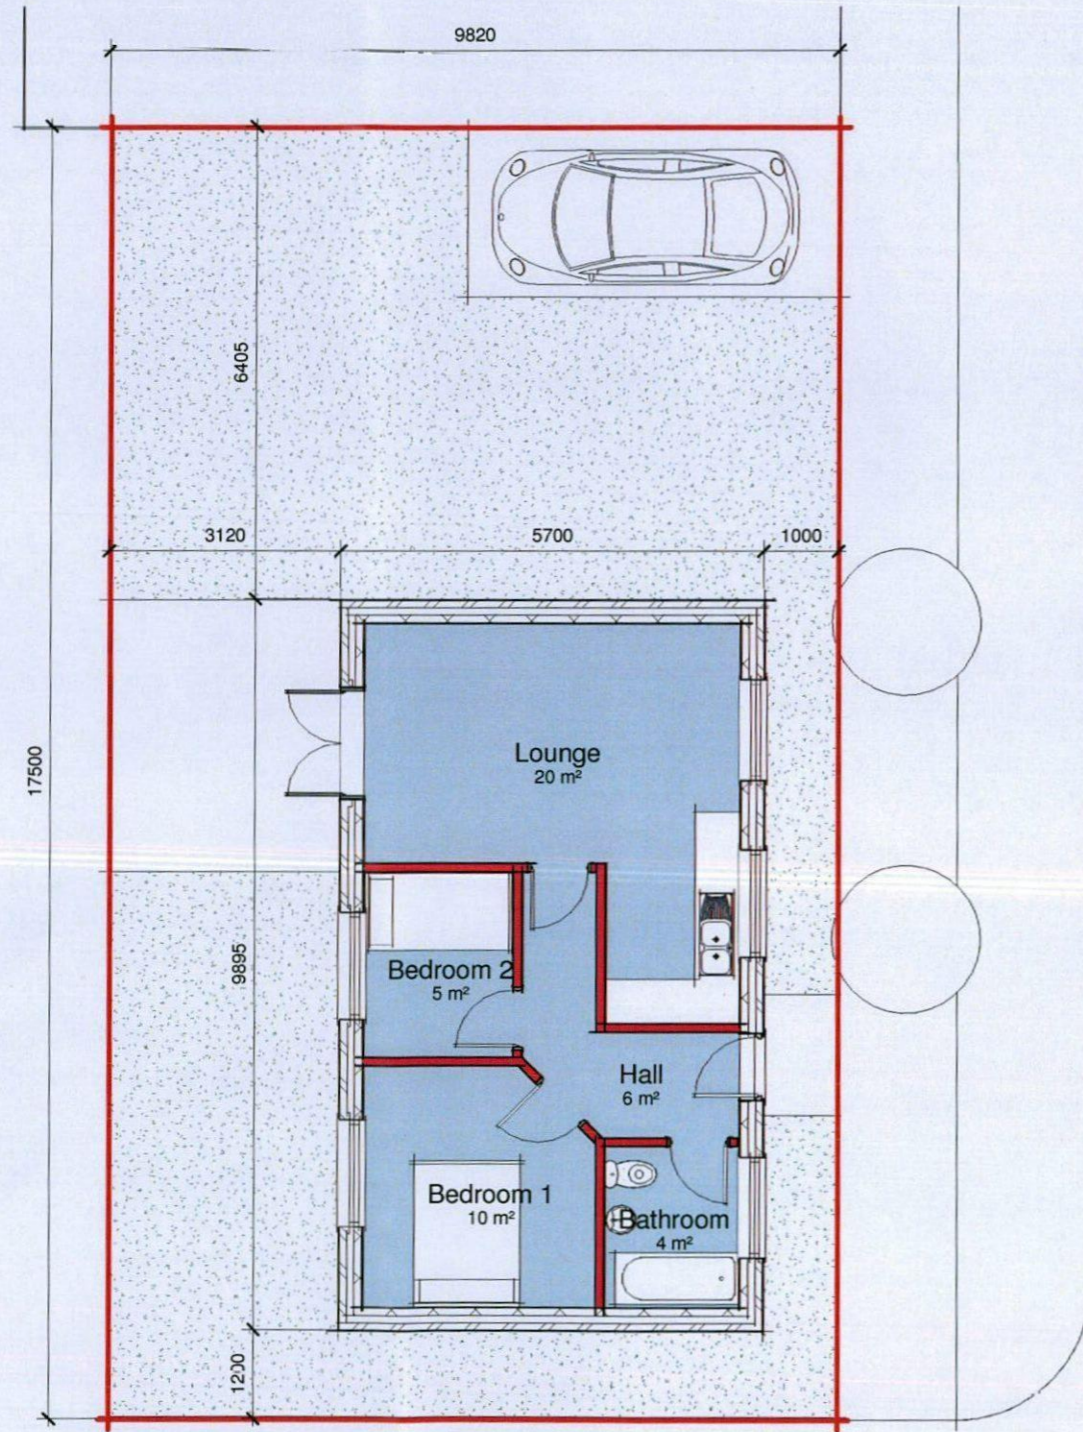


00_Proposed Ground Floor
1:100

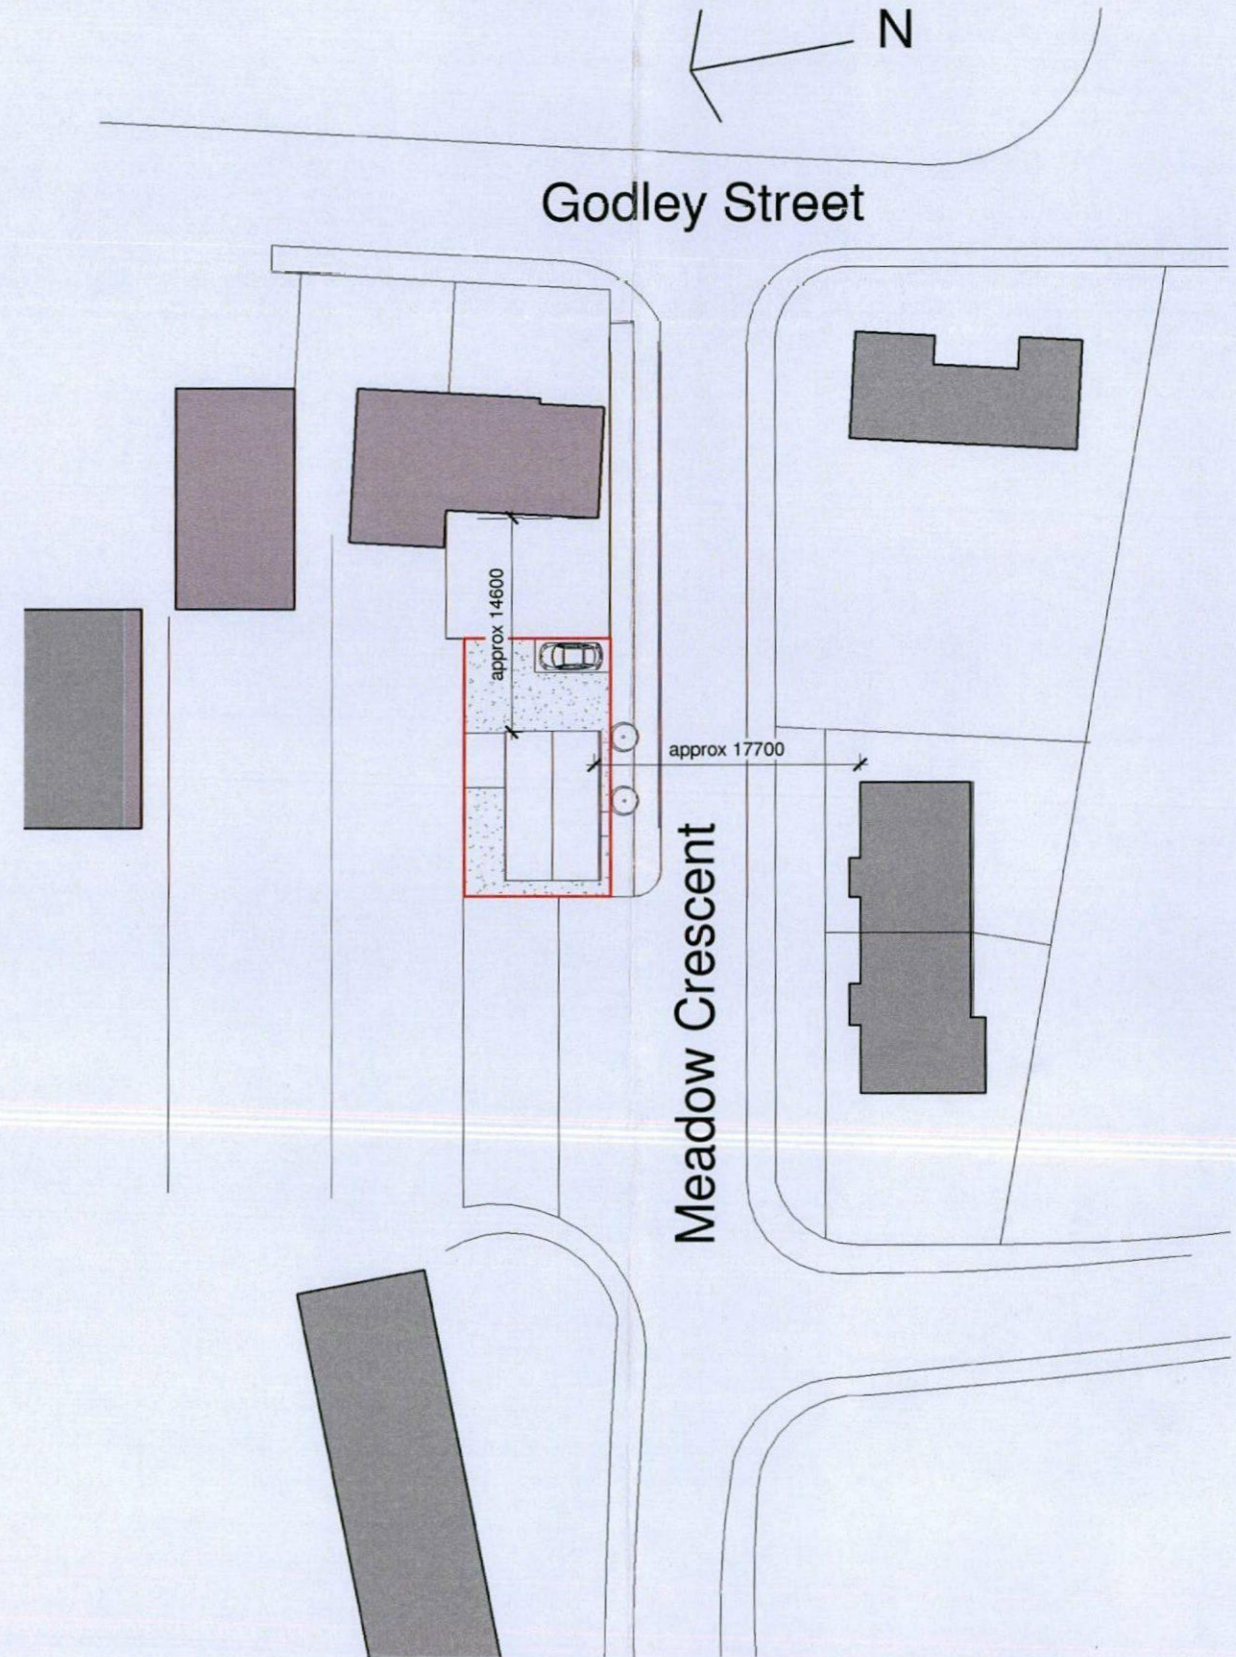


00_Site Plan
1:500

Proposed Elevations

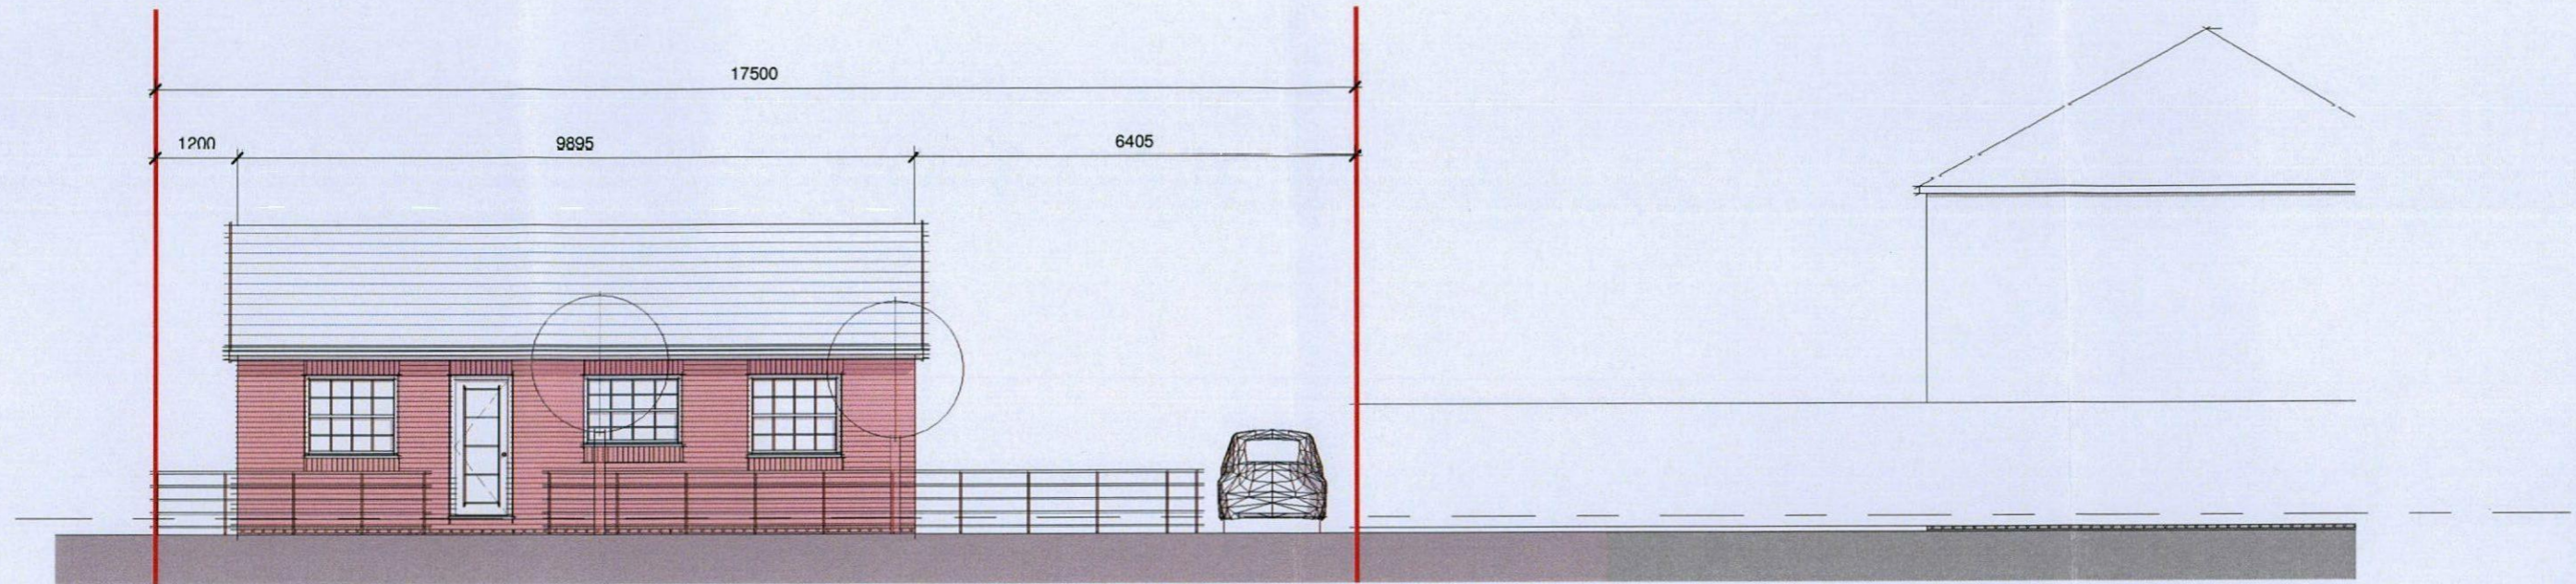


Proposed Front Elevation
1 : 100

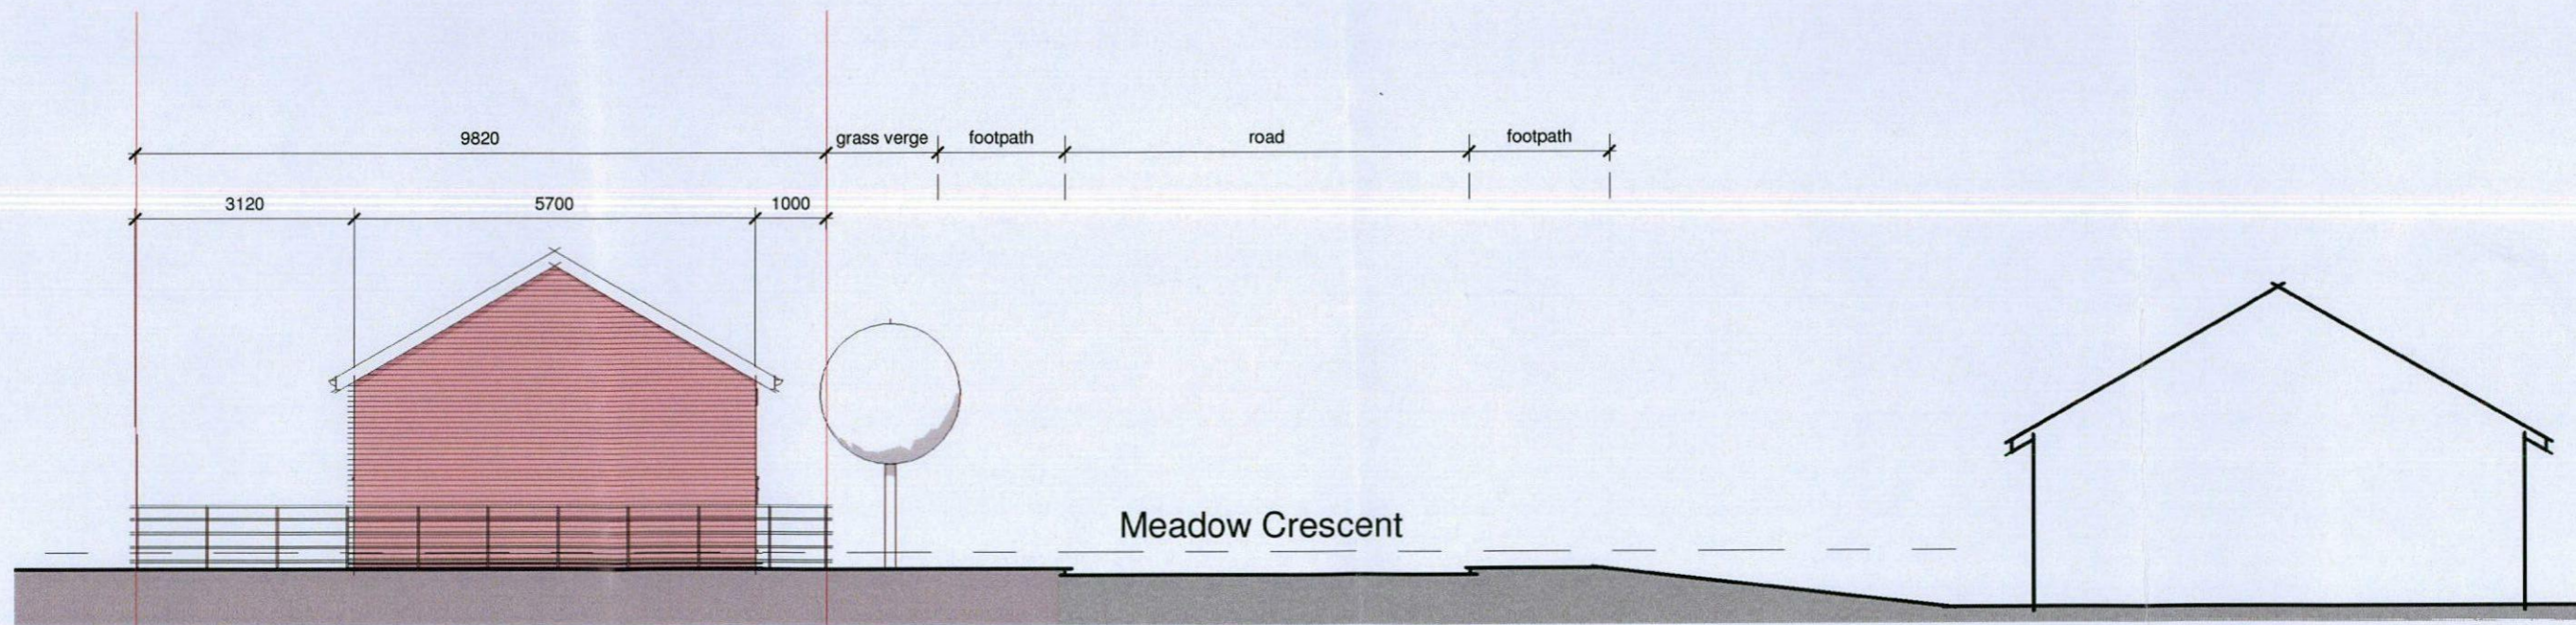


Proposed Side elevation
1 : 100

Proposed Elevations

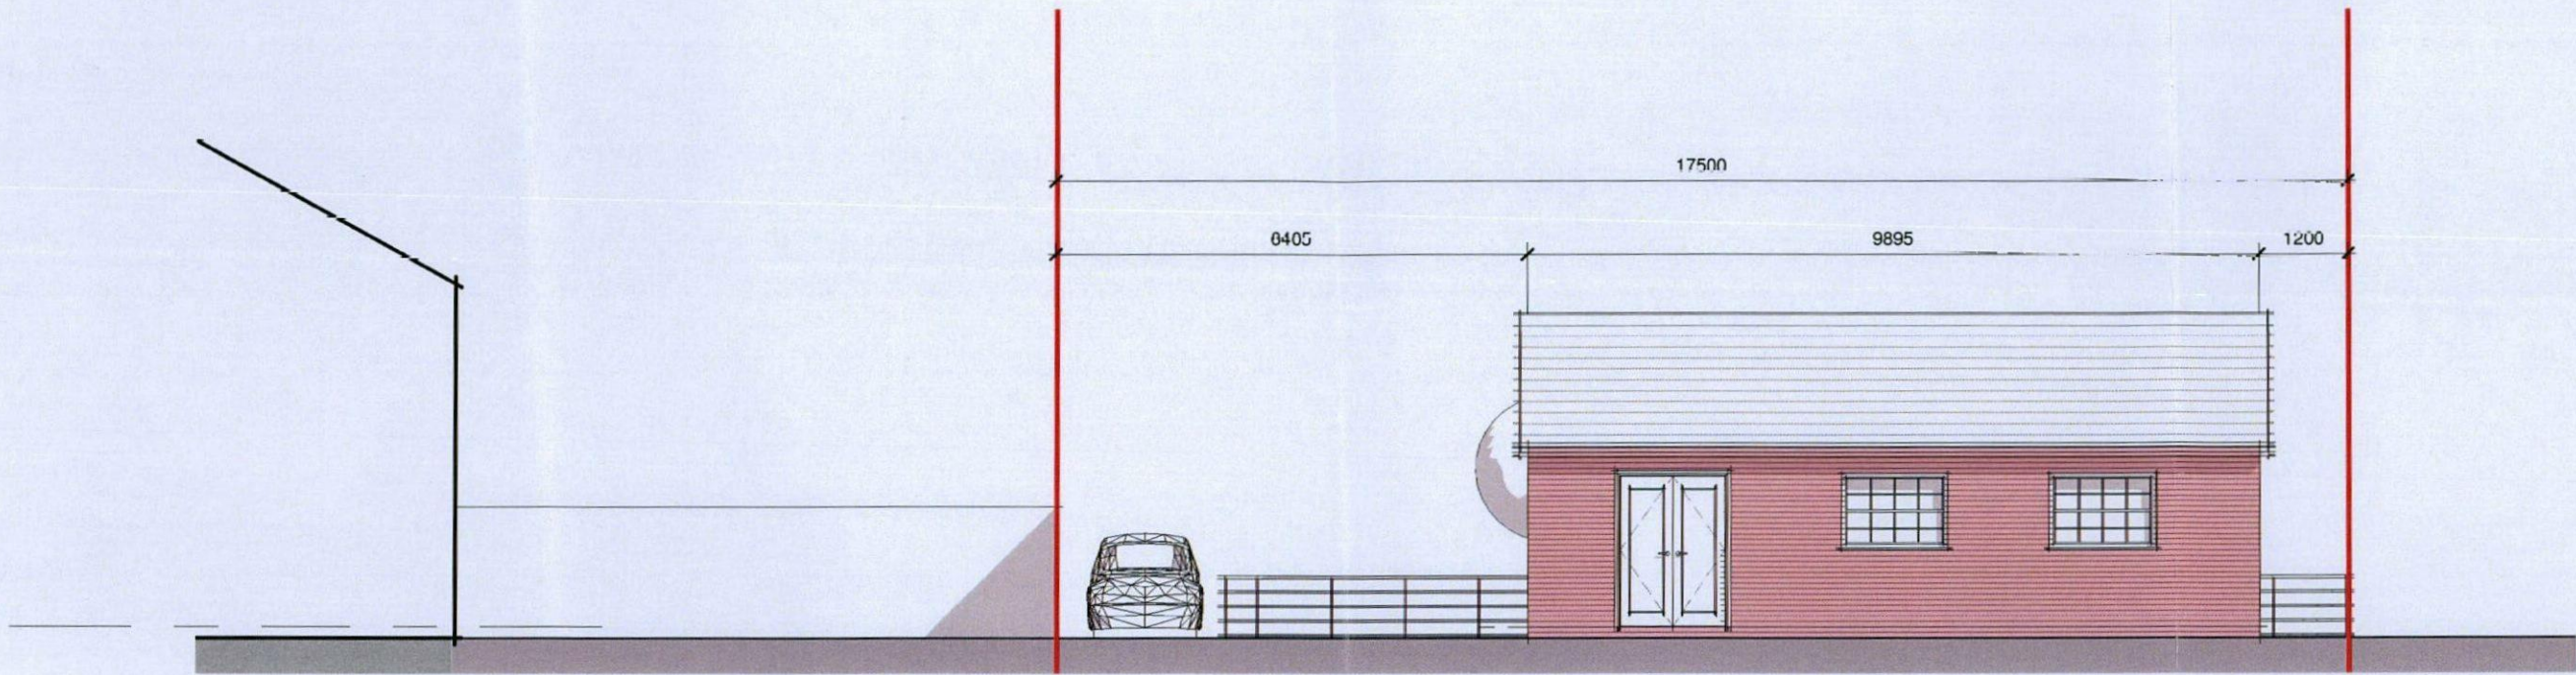


Proposed Rear Elevation
1 : 100

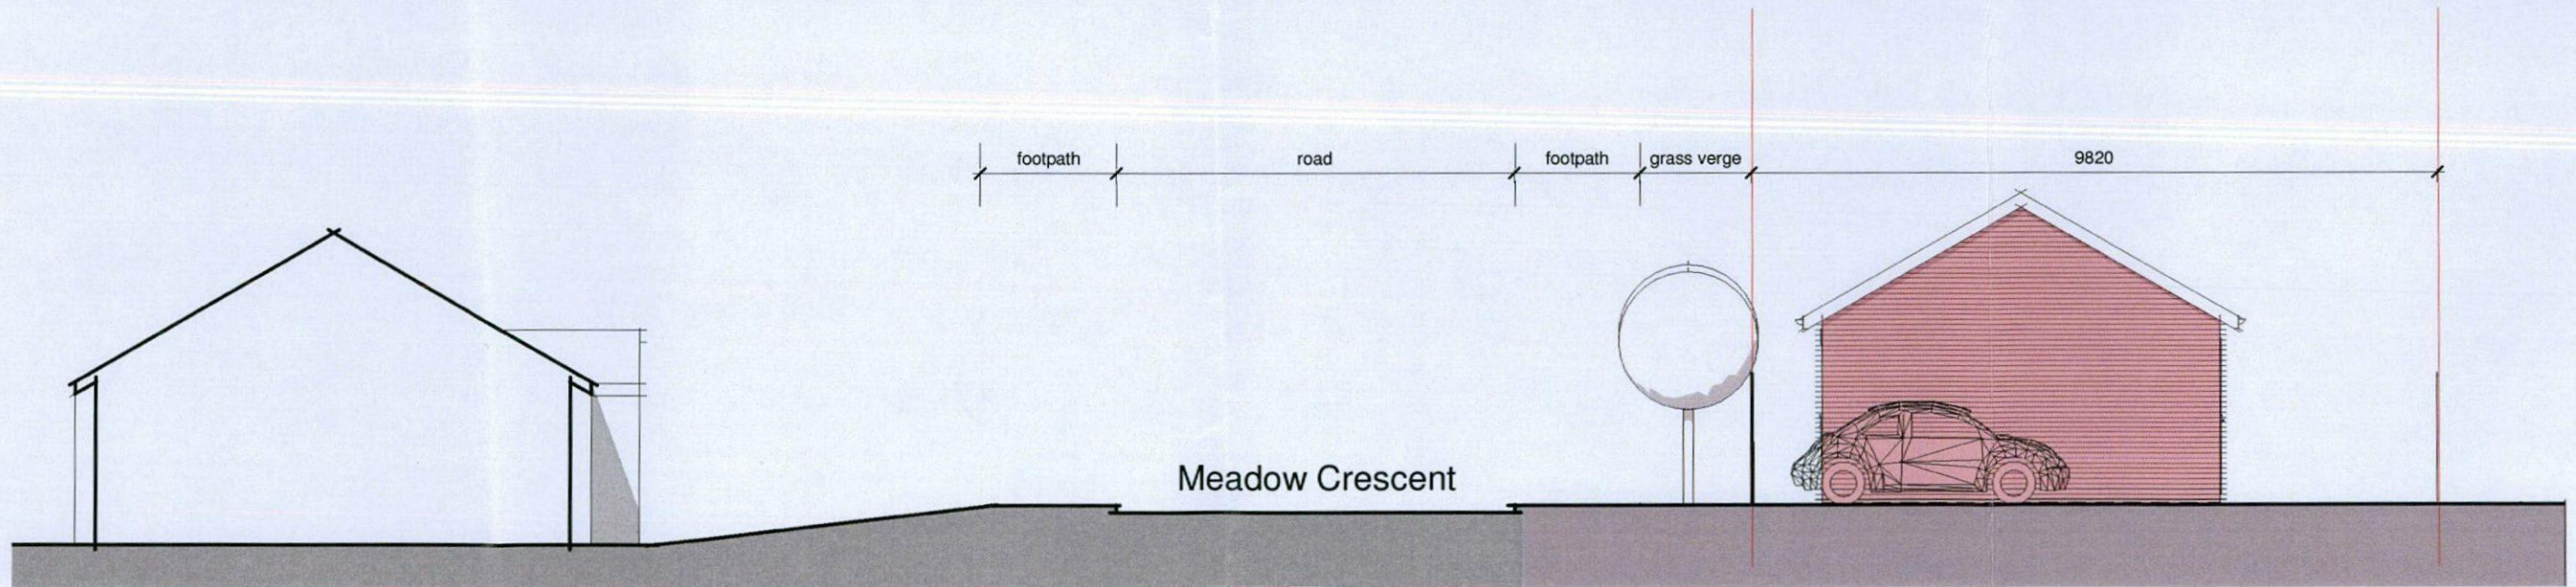

Proposed Side Elevation
1 : 100

Typical Section and 3d Views

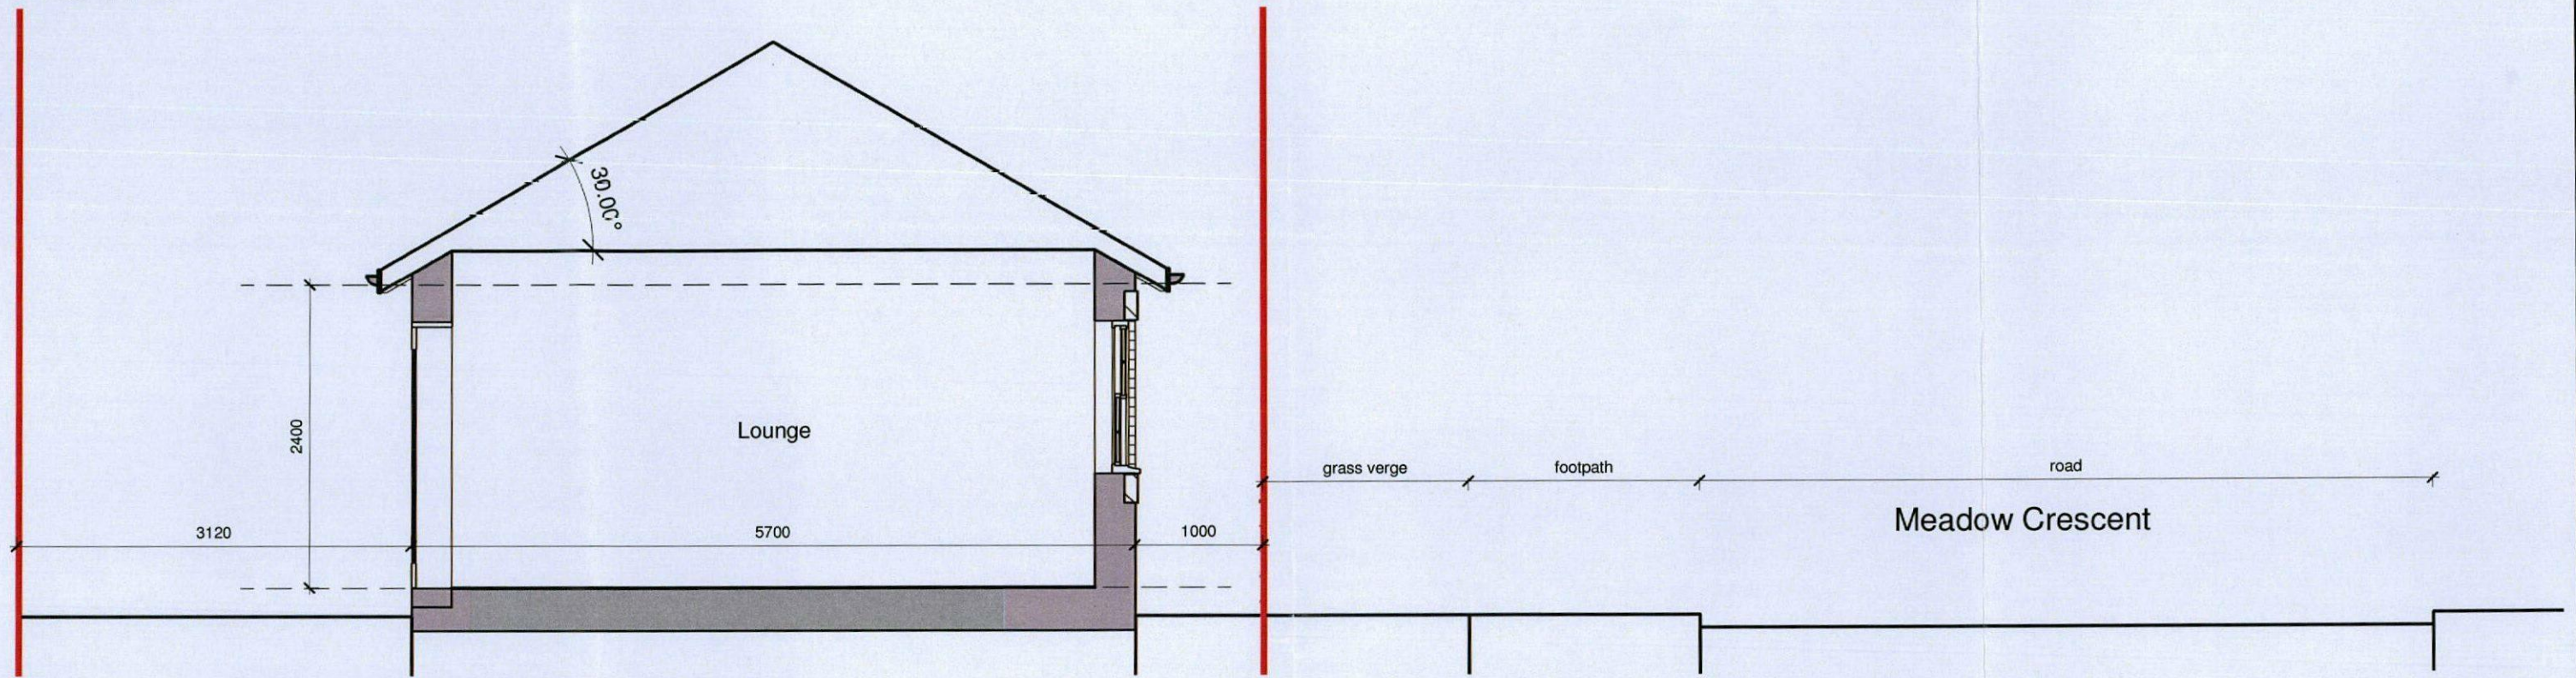

Section 2
1:50

