




Ground Floor Plan Scale 1/50

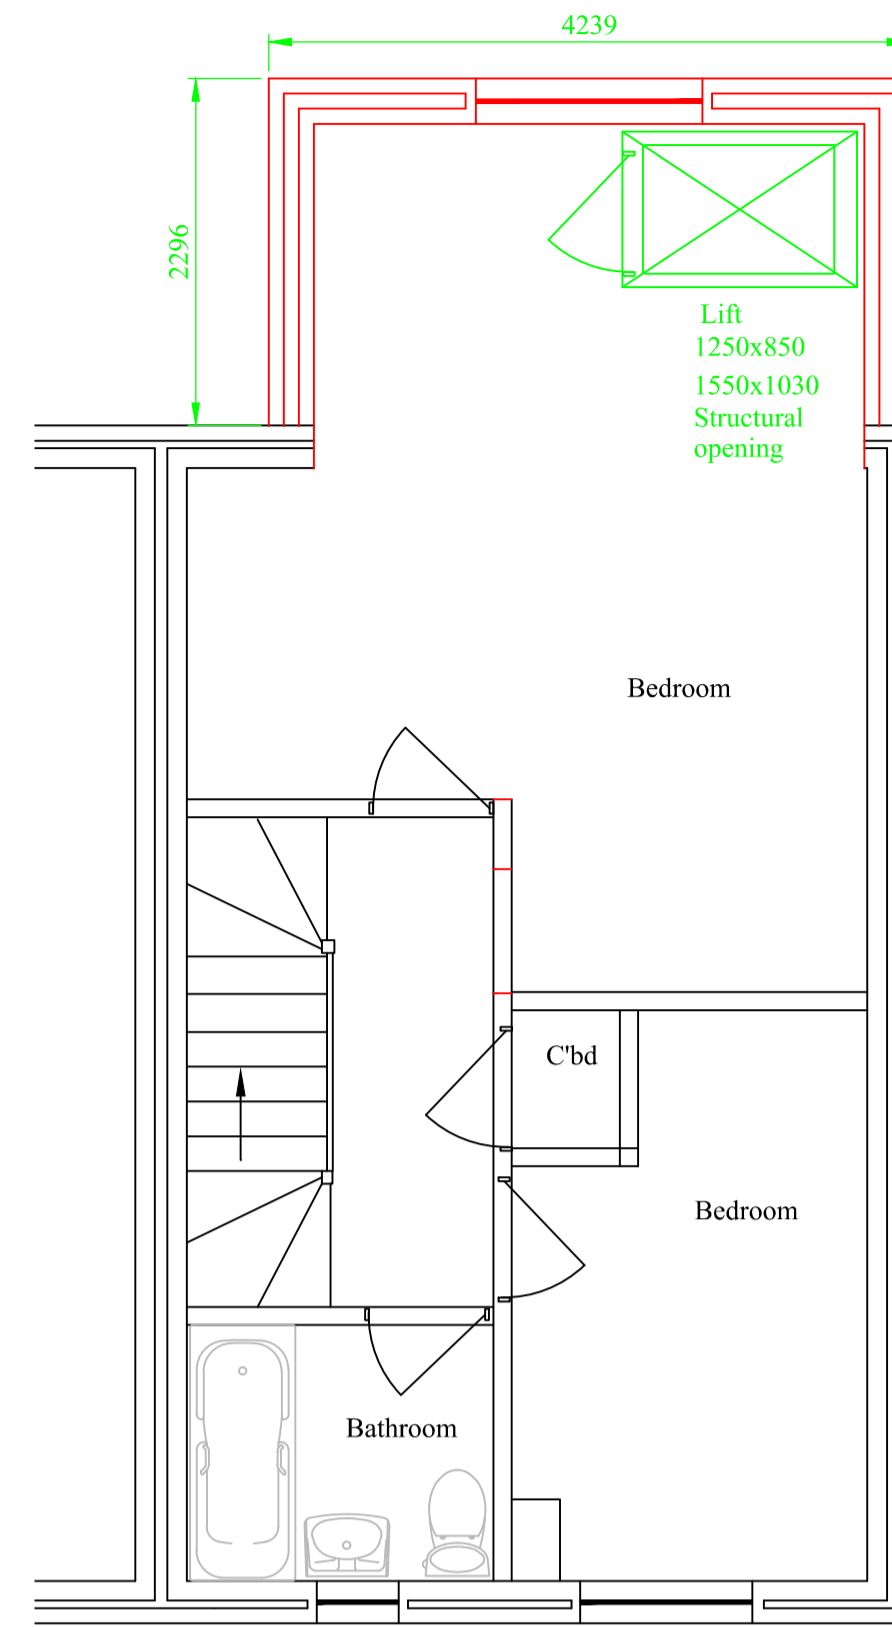


First Floor Plan

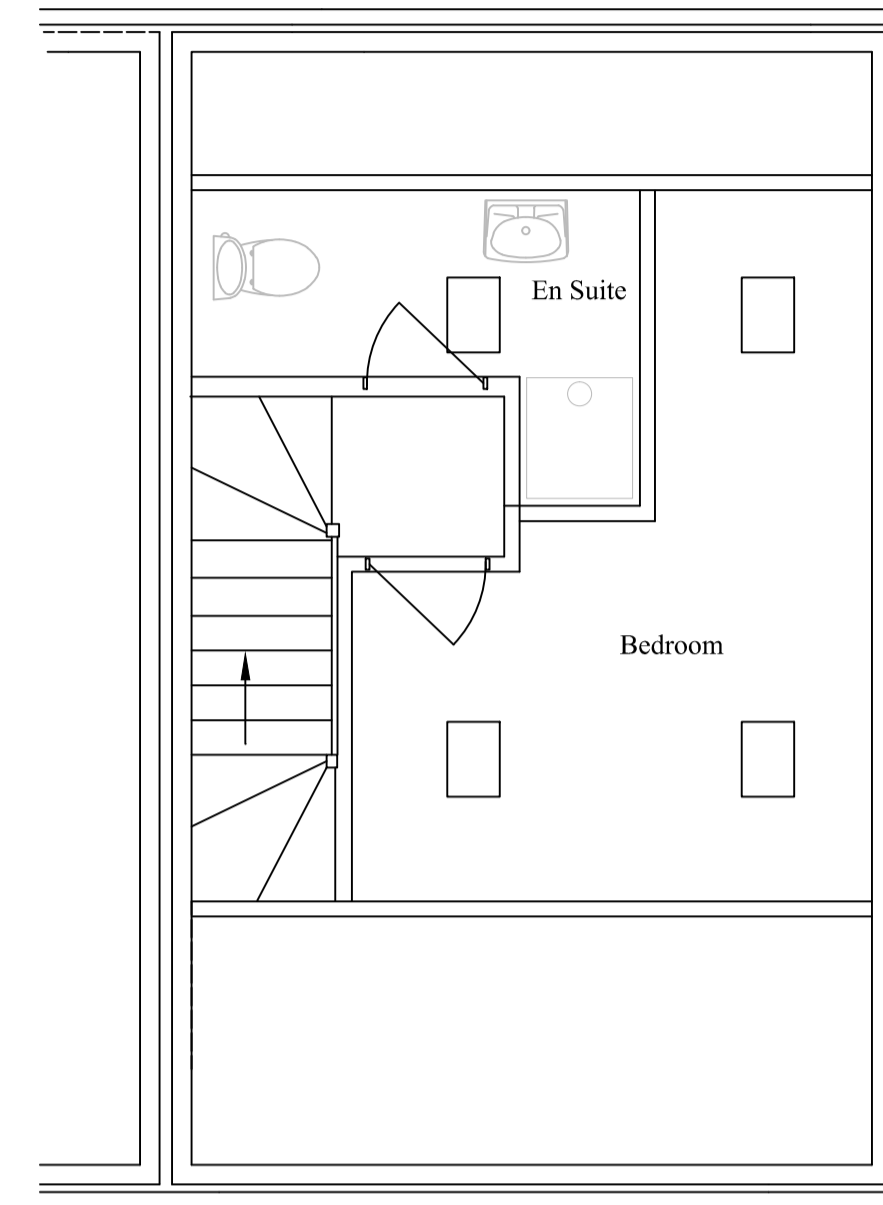


Second Floor Plan

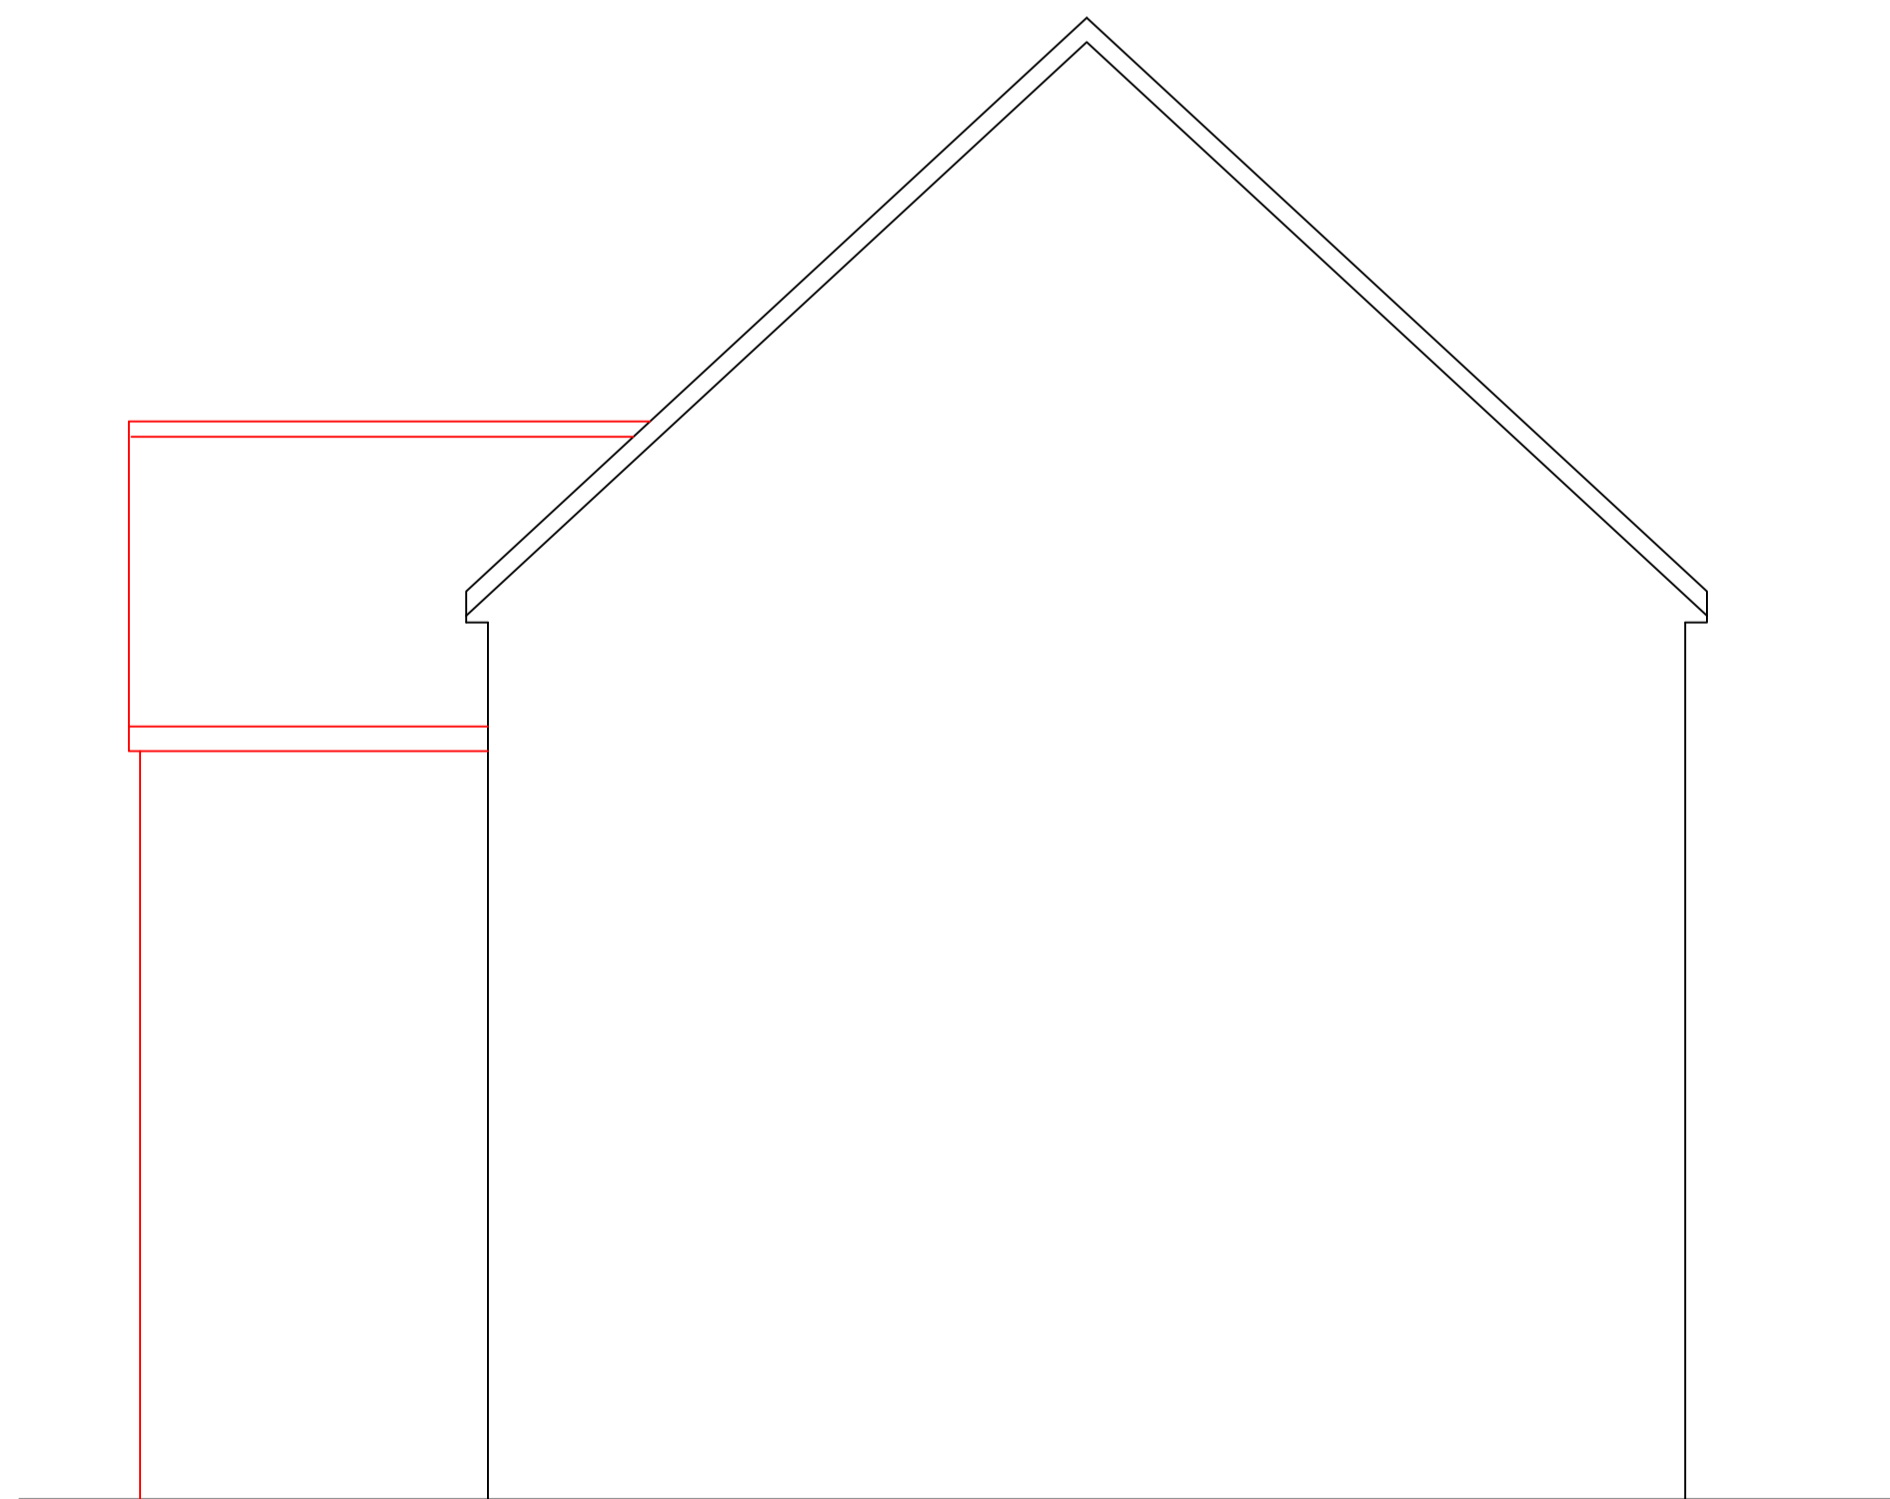


Side Elevation

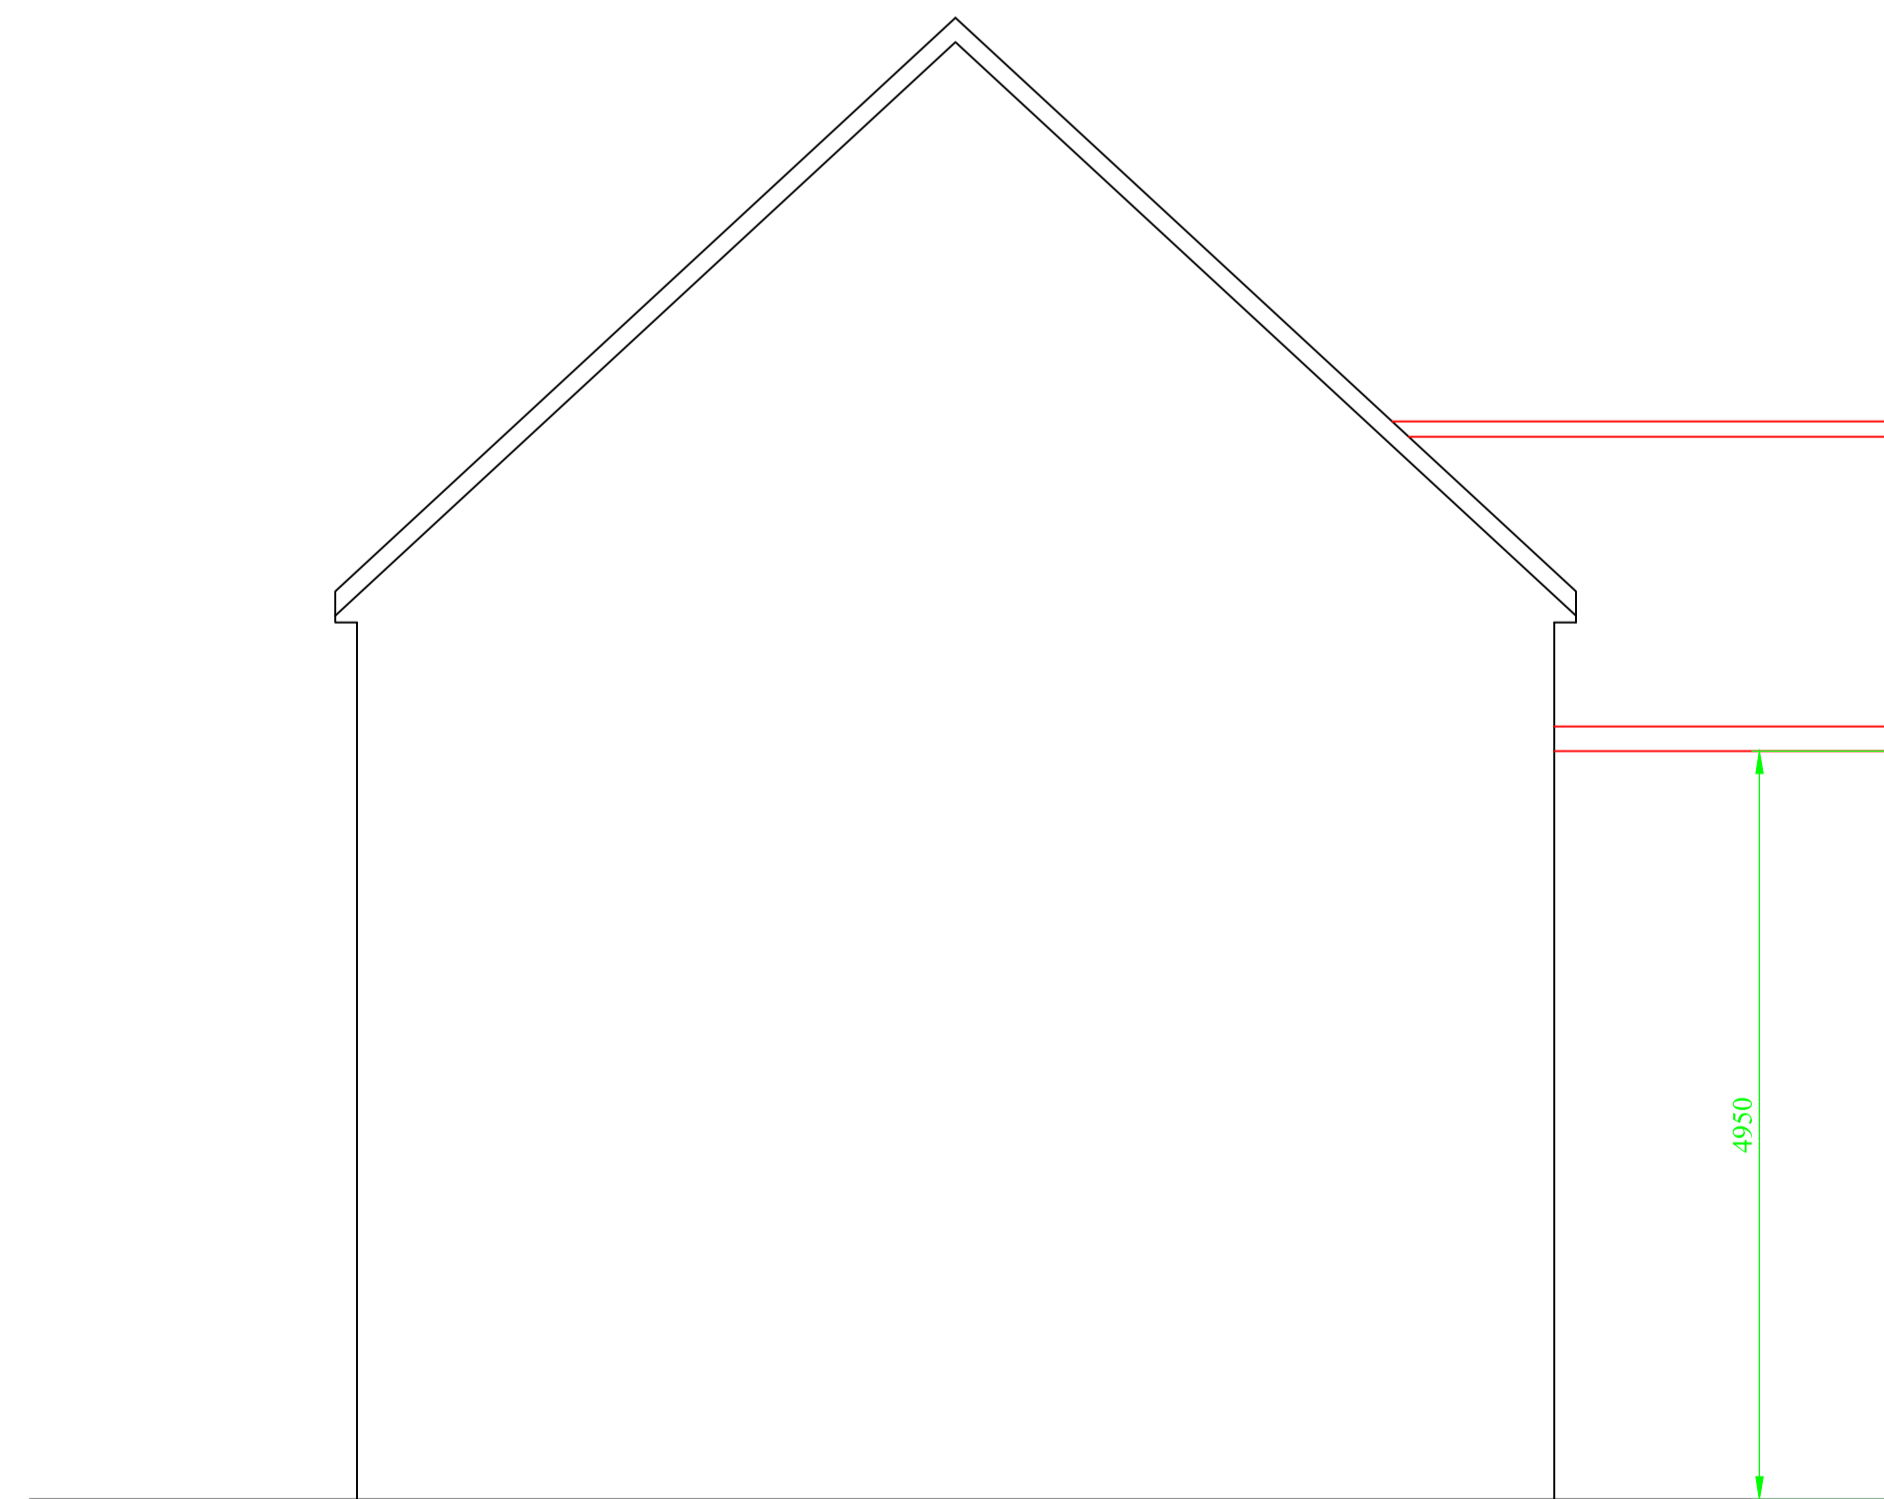

Side Elevation

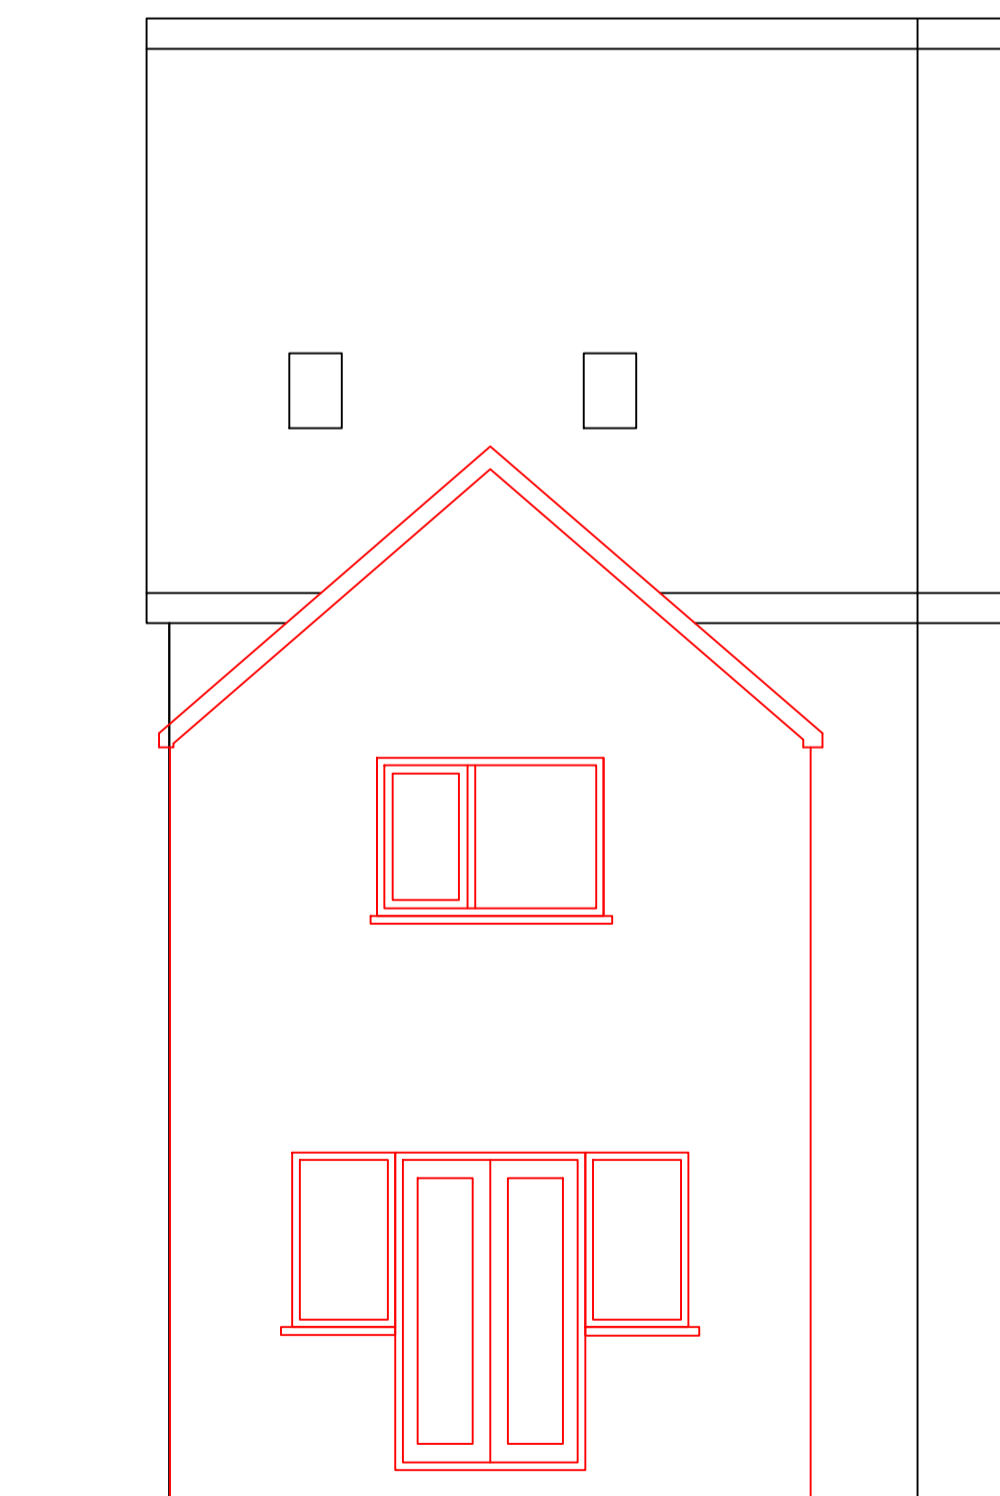

Rear Elevation

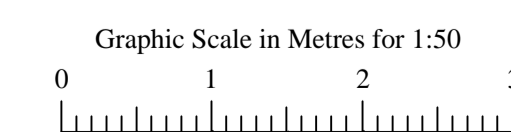

John Hennel MRICS

Tel 01977 780436
07932773241

email hennel369@gmail.com

Proposed Elevations and
Floor Plans
40 Foxmires Grove
Goldthorpe
S639GS

Scale
1/50

Plan Ref
Ryder-EL2

When plotted A1

Date 23/06/2018