

THIS DRAWING/COPY AND ANY DESIGN THEREON IS PROTECTED BY COPYRIGHT AND IS THE PROPERTY OF HIRST ARCHITECTS LTD. IT IS TO BE USED ONLY FOR THE PURPOSE FOR WHICH IT WAS EXPRESSLY LOANED AND IS NOT TO BE COPIED IN ANY FORMAT, INFORMATION WITHIN THIS DRAWING IS NOT TO BE PASSED TO ANY THIRD PARTY WITHOUT PRIOR WRITTEN CONSENT.

ALL MEASUREMENTS TO BE CHECKED ON SITE. PRIOR TO CONSTRUCTION BY THE MAIN CONTRACTOR. DO NOT SCALE THIS DRAWING. NOT FOR CONSTRUCTION.




411500




Location Plan  
Scale 1:1250

411450

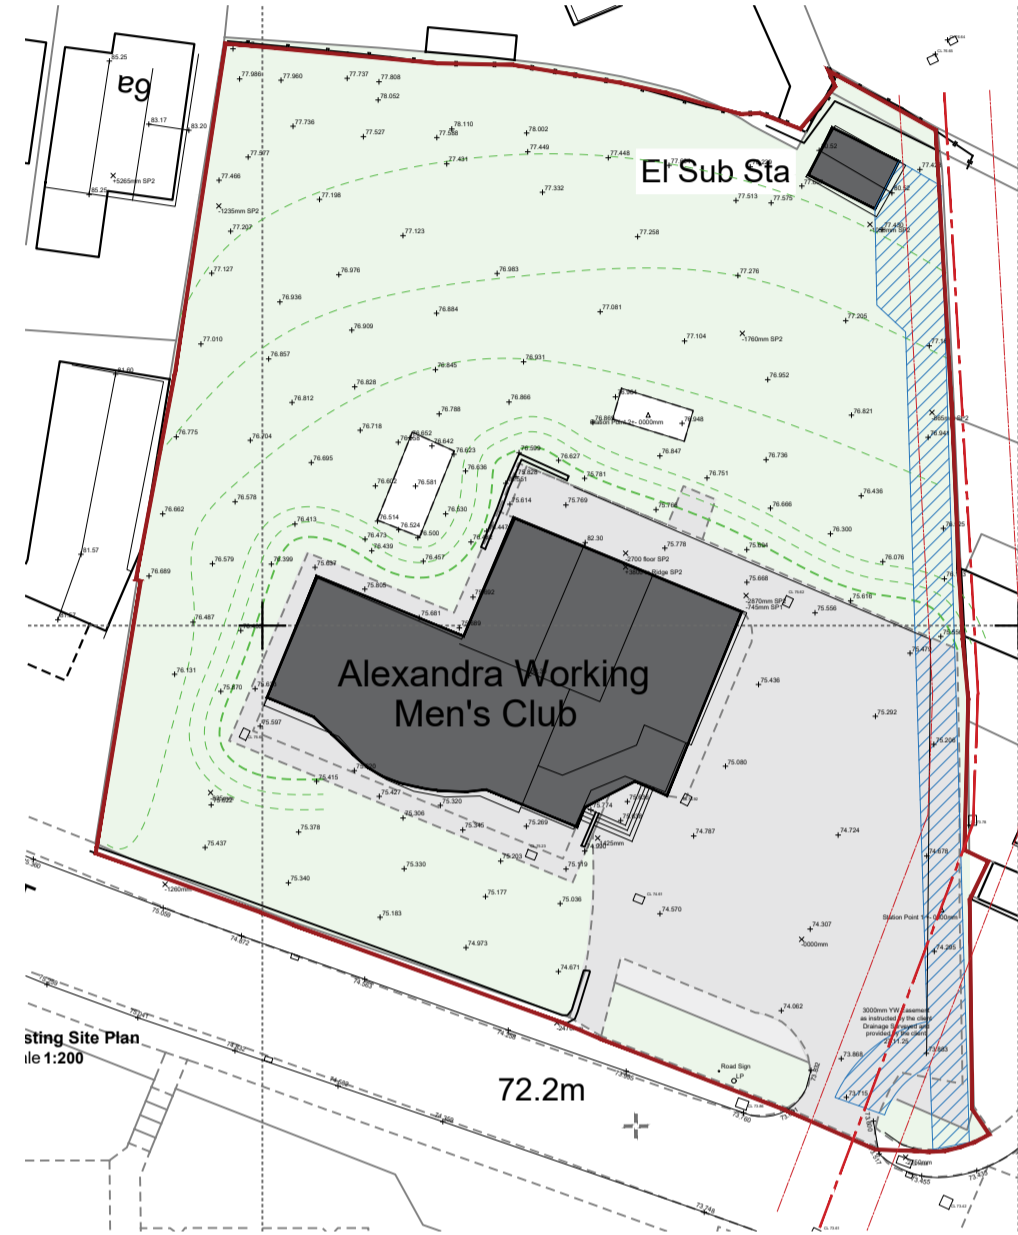

Existing Site Block Plan  
Scale 1:500

411400

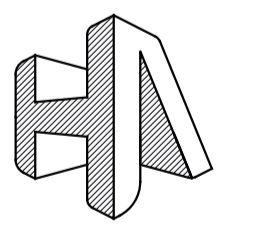

**HIRST ARCHITECTS**

CLIENT:	Luke Hirst
SITE ADDRESS:	Alexandra WMC 59 High Street Royston Barnsley S71 4RF
DRAWING NUMBER:	HA-251101-Rev 11—Existing
REVISION NUMBER:	Revision 13
RIBA STAGE:	RIBA Stage 3 Planning
DRAWN BY:	Luke Hirst BA(Hons) March(Hons) ADPPA ARB RIBA CHARTERED ARCHITECT
SCALE:	PAPER
<b>VARIES</b>	
01226 491 777	
www.HirstArchitects.com	

**A.1**