
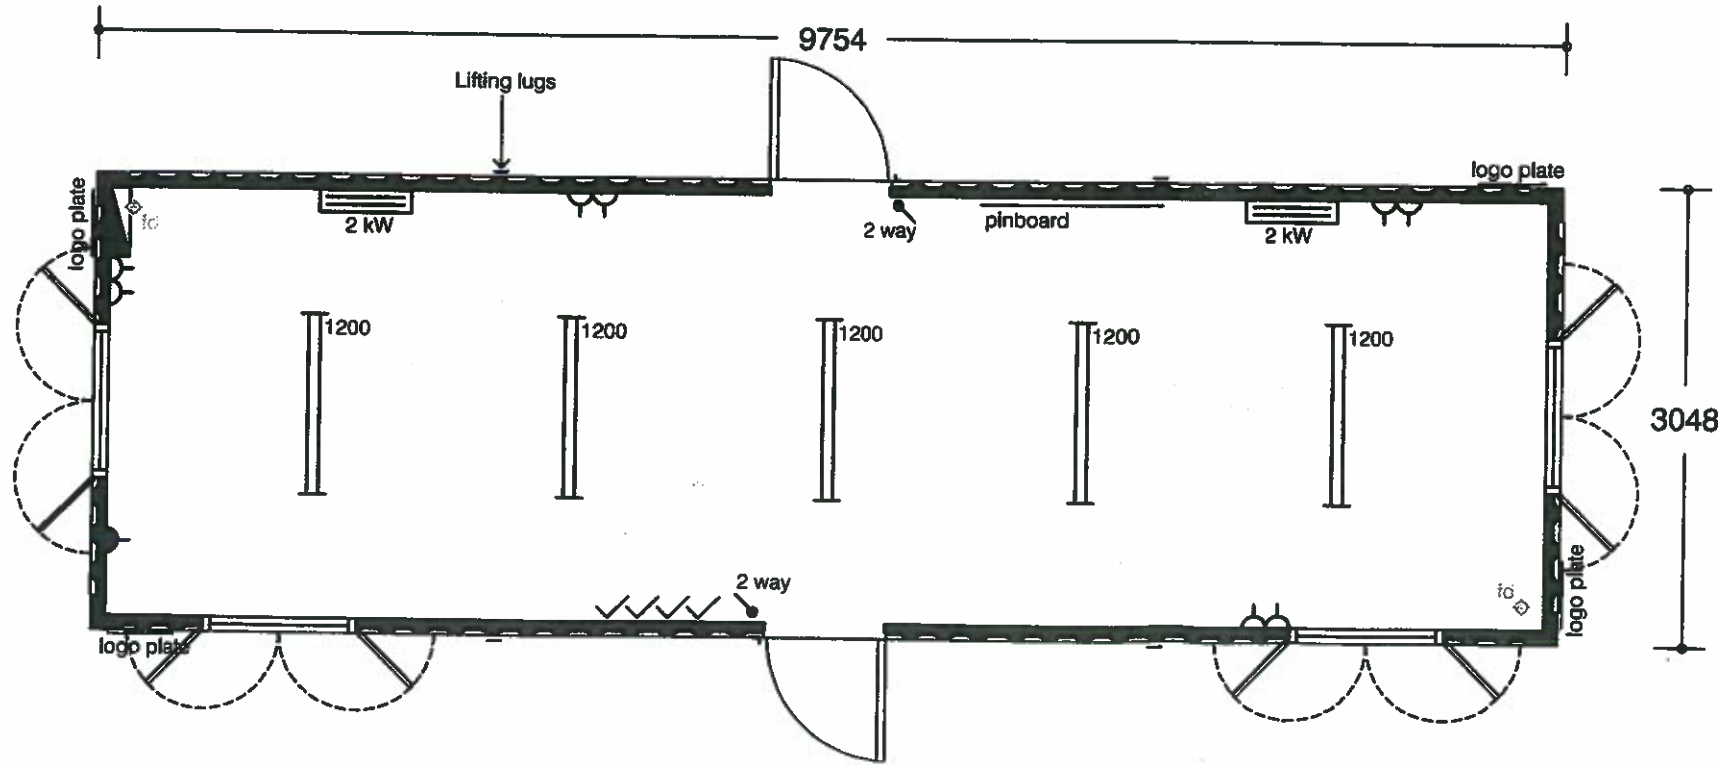


UNITED VILLAGES PARTNERSHIP  
 PROPOSED PORTABLE BUILDING  
 ON CO-OP CARPARK MAPPLEWELL

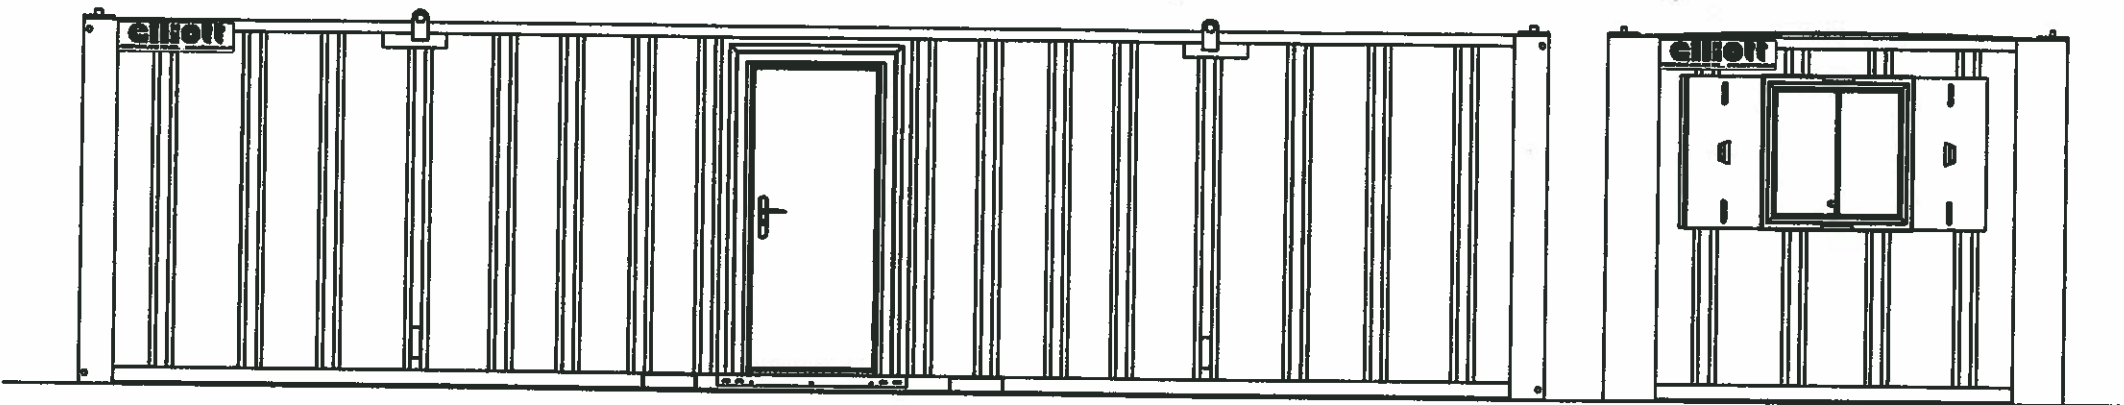

Rev	Description	By	Date	Chk	Date
A	First Issue	-	-	-	-

General Notes:  
 • This drawing and any information or descriptive matter set hereon is the confidential property of Elliott, and must not be disclosed, loaned, copied or used for manufacturing, tendering or any other purpose without the prior consent in writing of Elliott.  
 • Do not scale from this drawing, work to figured dimensions only.  
 • All dimensions are in millimetres

**elliott**  
 www.elliottuk.com  
 Elliott - Hire, Manor Drive, Peterborough, PE4 7AP  
 Tel: 01733 298600 - Fax: 01733 573534

Client: Elliott Hire

Project: 32' x 10' AV Open Plan Unit

Drawn By: MTW	Drawn Date: 08.10.10.	Checked By:	Checked Date:
------------------	--------------------------	-------------	---------------

Scale: 1:50	Sheet Size: A3	Sheet Number: 1 of 1
----------------	-------------------	-------------------------

Drawing Title: General Arrangement

Drawing Number: AV-OP-3210	Rev: A
-------------------------------	-----------

